


GIRDER ~ MK. G4B

PAINT LIGHT RUST PREVENTIVE
COAT OF PRIMER (FS),
EDGES & SHADED AREA (NS)

SHOP NOTE
HOLES: 1/8" (UN)
BOLTS: AS NOTED
PAINT: AS NOTED, SEE DWG. N1
FOR GENERAL SHOP NOTES, SEE DWG. N1.
FOR WEB CAMBER DIAGRAM, SEE DWG. WC1.

RECEIVED
DEC 27 1996
BY: [Signature]

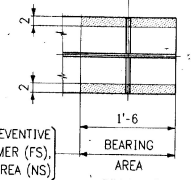

FED. PROJ. NO.	STATE	FED. AID PROJ. NO.
	VT	

BILL OF MATERIAL						
NO.	MARK	DESCRIPTION	LENGTH	REMARKS	ITEM	QTY
ONE	G4B	GIRDER				
1	a	PL 52 x 3/8	65 6 1/2	(T)		
1	b	PL 62 x 3/8	42 11 1/8	(T)		
1	c	PL 16 x 7/8	72 11 1/8	(T)		
1	d	PL 16 x 1 1/8	35 6	(T)		
1	f	PL 16 x 1 1/8	72 9	(T)		
1	g	PL 16 x 1 1/8	35 6	(T)		
2	x1k	PL 58 x 3/8	1 1	(T)		
2	x1m	PL 16 x 3/8	2 1	(T)		
4	x1n	BAR 7 x 3/4	2 1	(T)		
2	x1b	BAR 7 1/2 x 7/8	5 2			
10	x1f	BAR 7 1/2 x 1 1/2	5 2			

TOTAL WEIGHT THIS DWS.
ITEM 506.55 = 25,001.75*

CHANGED "MILL" TO "GRIND"	2-21-96	
NO.	REVISION	DATE
HIGH STEEL STRUCTURES, INC.		
GIRDER G4B		
S.U.S. ROUTE 7 OVER OTTER CREEK		
BRIDGE NO. 79		
TOWN OF WALLINGFORD, COUNTY OF RUTLAND		
STATE OF VERMONT		
AGENCY OF TRANSPORTATION		
PROJECT NO. BRS-0137(13)		
CONTRACTOR: J. A. McDONALD, INC.		
IN CHARGE: abs		
CONTRACT NO. VT-95367		
DRAWING NUMBER: 20 OF 24		

CODE: 30