



PAINT LIGHT RUST PREVENTIVE
COAT OF PRIMER (FS)
EDGES & SHADED AREA (NS)

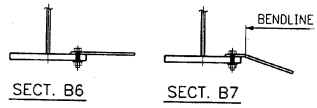

SHEET DRAWING REVIEW	
DESIGNED BY	DATE
CHECKED BY	DATE
APPROVED BY	DATE
Bowers and Strick, Inc. 1770 Hempstead Road Lancaster, PA 17602-0008 Phone 717/299-5211	

WORK THIS DWG. WITH DWG. 18

NO.	REVISION	DATE

HIGH STEEL STRUCTURES, INC.  1770 Hempstead Road
 Lancaster, PA 17602-0008
 Phone 717/299-5211
 A Division of High Industries, Inc.

GIRDER **G28**
 U.S. ROUTE 7 OVER OTTER CREEK
 BRIDGE NO. 79
 TOWN OF WALLINGFORD, COUNTY OF RUTLAND
 STATE OF VERMONT
 AGENCY OF TRANSPORTATION
 PROJECT NO. BRS-0137(13)

STATE CONTRACT NO. REF. NO. _____
 CONTRACTOR **J. A. McDONALD, INC.**
 IN CHARGE **abs** MADE PFP 2-3 CHKD LD DATE 2-3-96
 CONTRACT NUMBER: **VT-95367** DRAWING NUMBER: **17 OF 24**