



### SURVEY LINE TIES

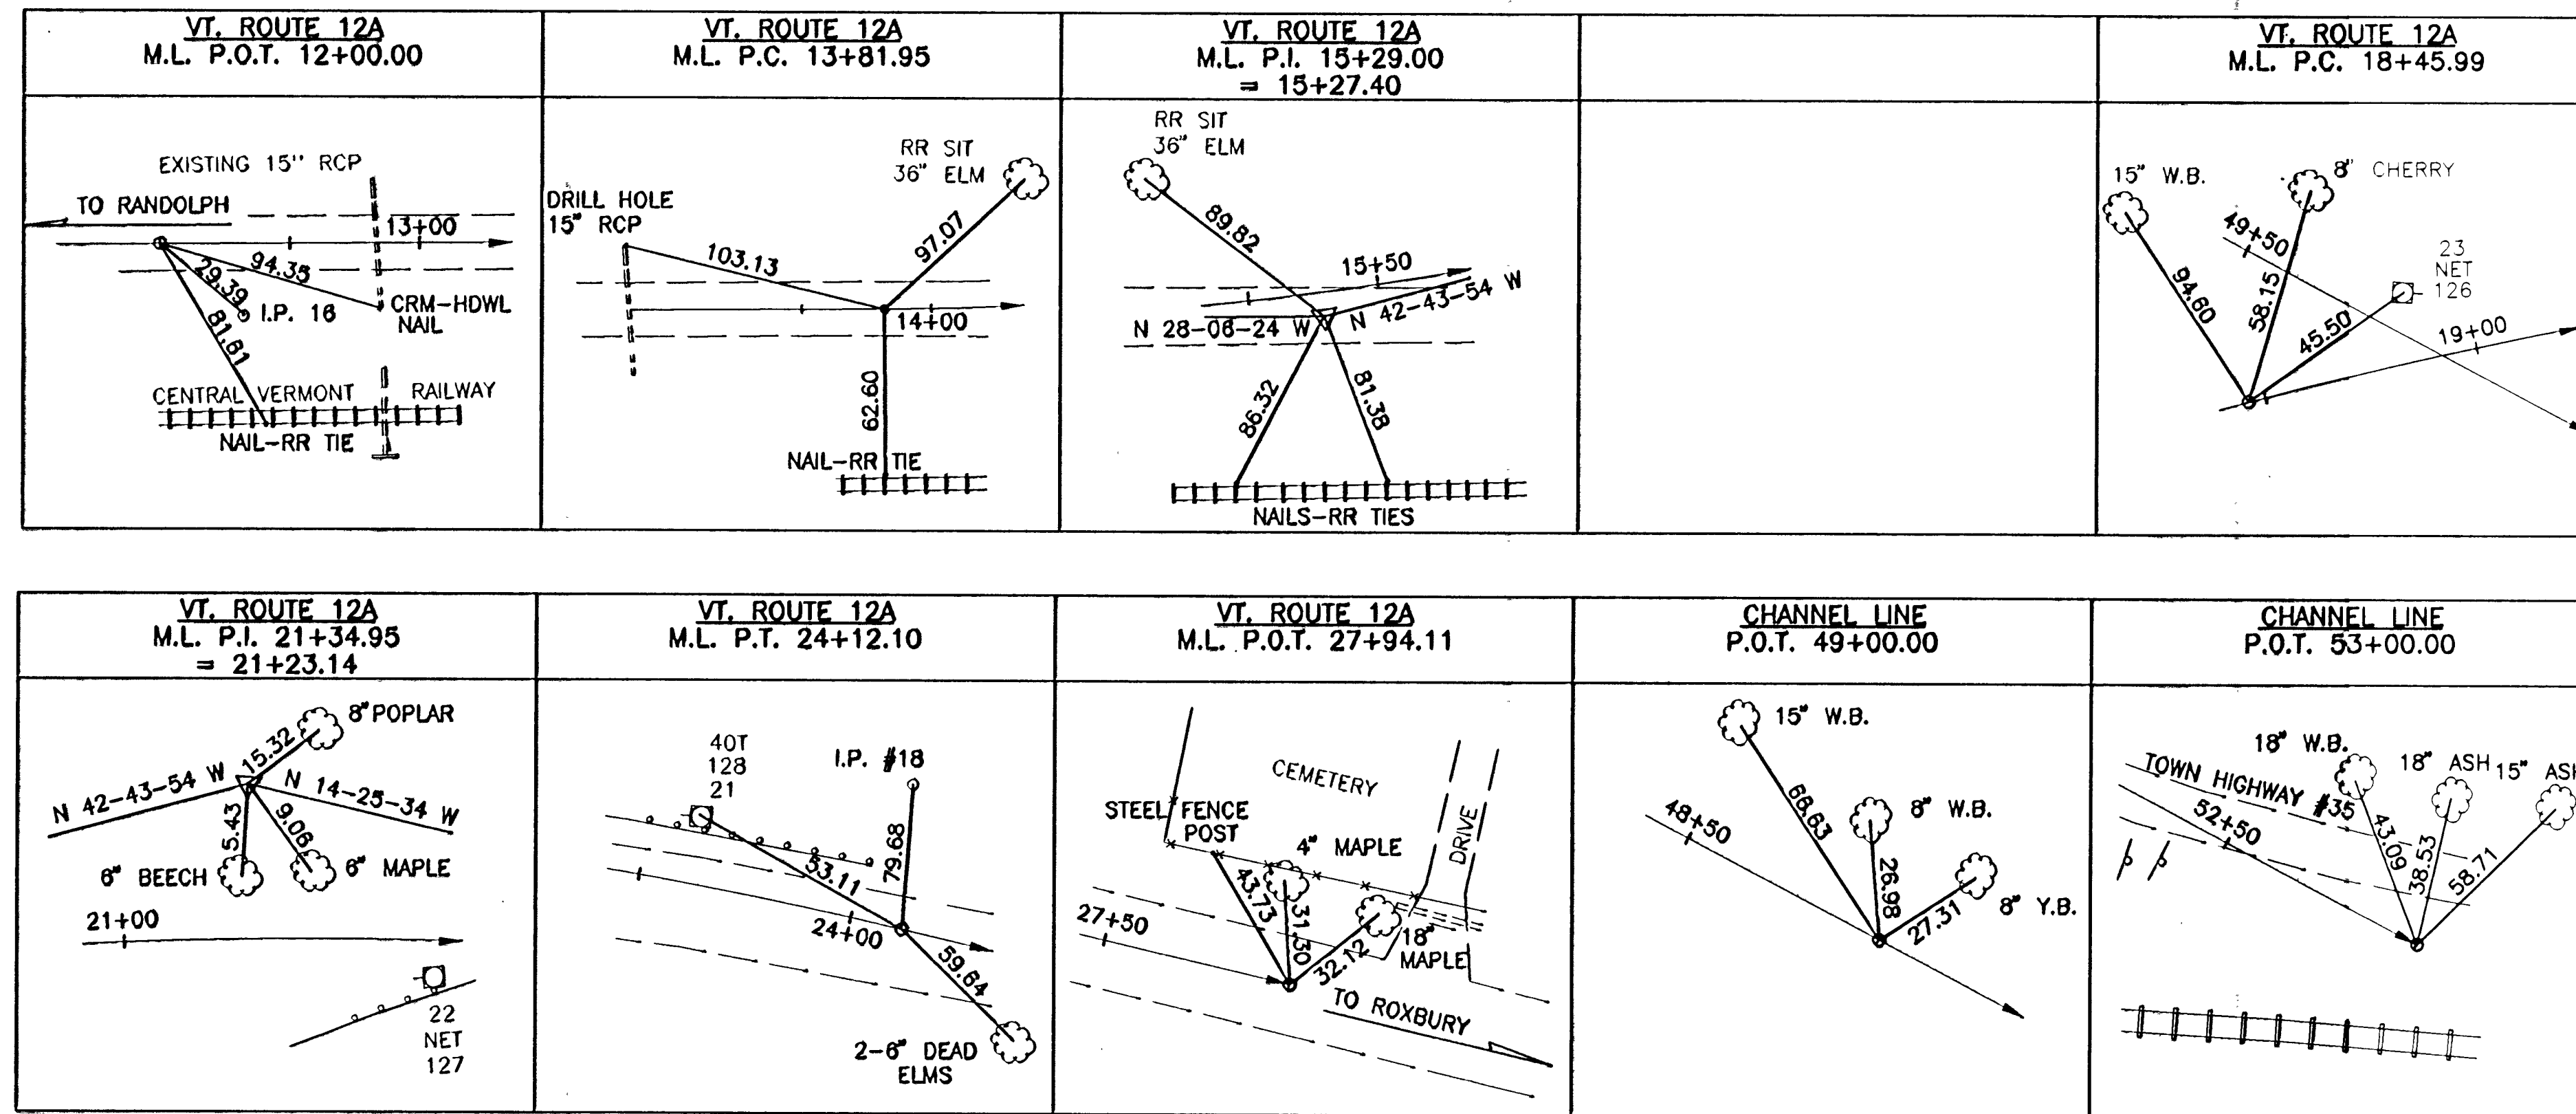

NOT TO SCALE

**DATUM**  
 VERTICAL NGVD 1929  
 HORIZONTAL N/A

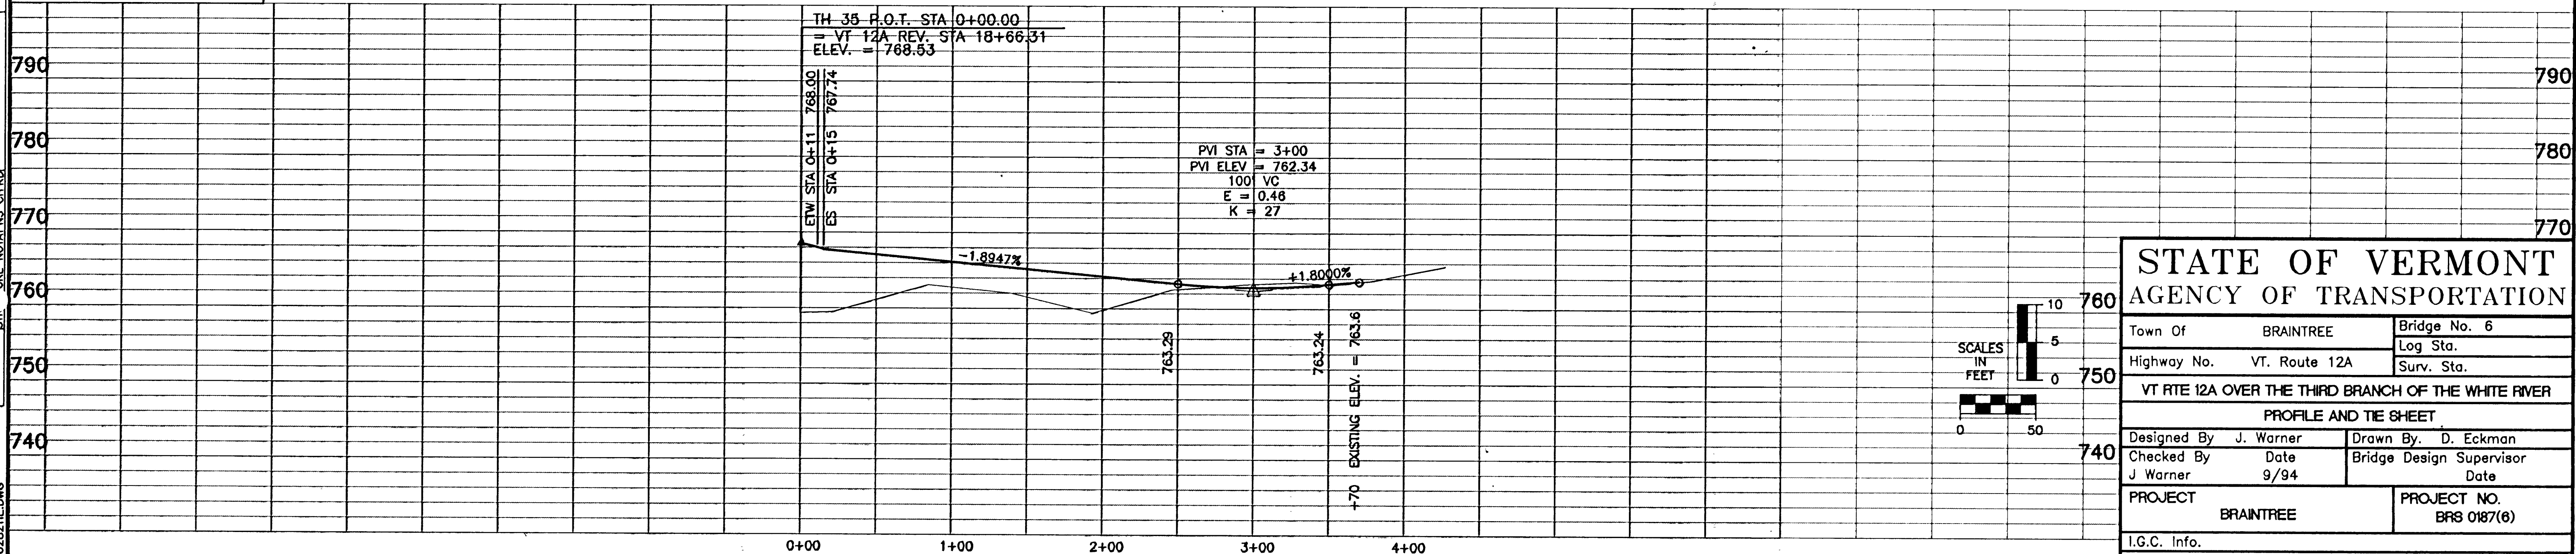

<b>STATE OF VERMONT</b>		
<b>AGENCY OF TRANSPORTATION</b>		
Town Of	BRAINTREE	Bridge No. 6
Highway No.	VT. Route 12A	Log Sta.
		Surv. Sta.
VT RTE 12A OVER THE THIRD BRANCH OF THE WHITE RIVER		
PROFILE AND TIE SHEET		
Designed By	J. Warner	Drawn By. D. Eckman
Checked By	Date	Bridge Design Supervisor
J. Warner	9/94	Date
PROJECT	BRAINTREE	PROJECT NO. BRS 0187(6)
I.G.C. Info.		
Bridge Sheet No.		Sheet 18 Of 79

DATE	
BY	
REVISIONS	
NO.	
PLAN	
NOTE BOOK	
ALIGNMENT CHECKED	
RT. OF WAY CHECKED	
NO.	

DATE	
BY	
REVISIONS	
NO.	
PROFILE	
GRADES CHECKED	
NOTED	
ELM. SIT	
URE NOTATIONS CHECKED	
SIT	

S02887E.DWG