


760
760
760
760
750

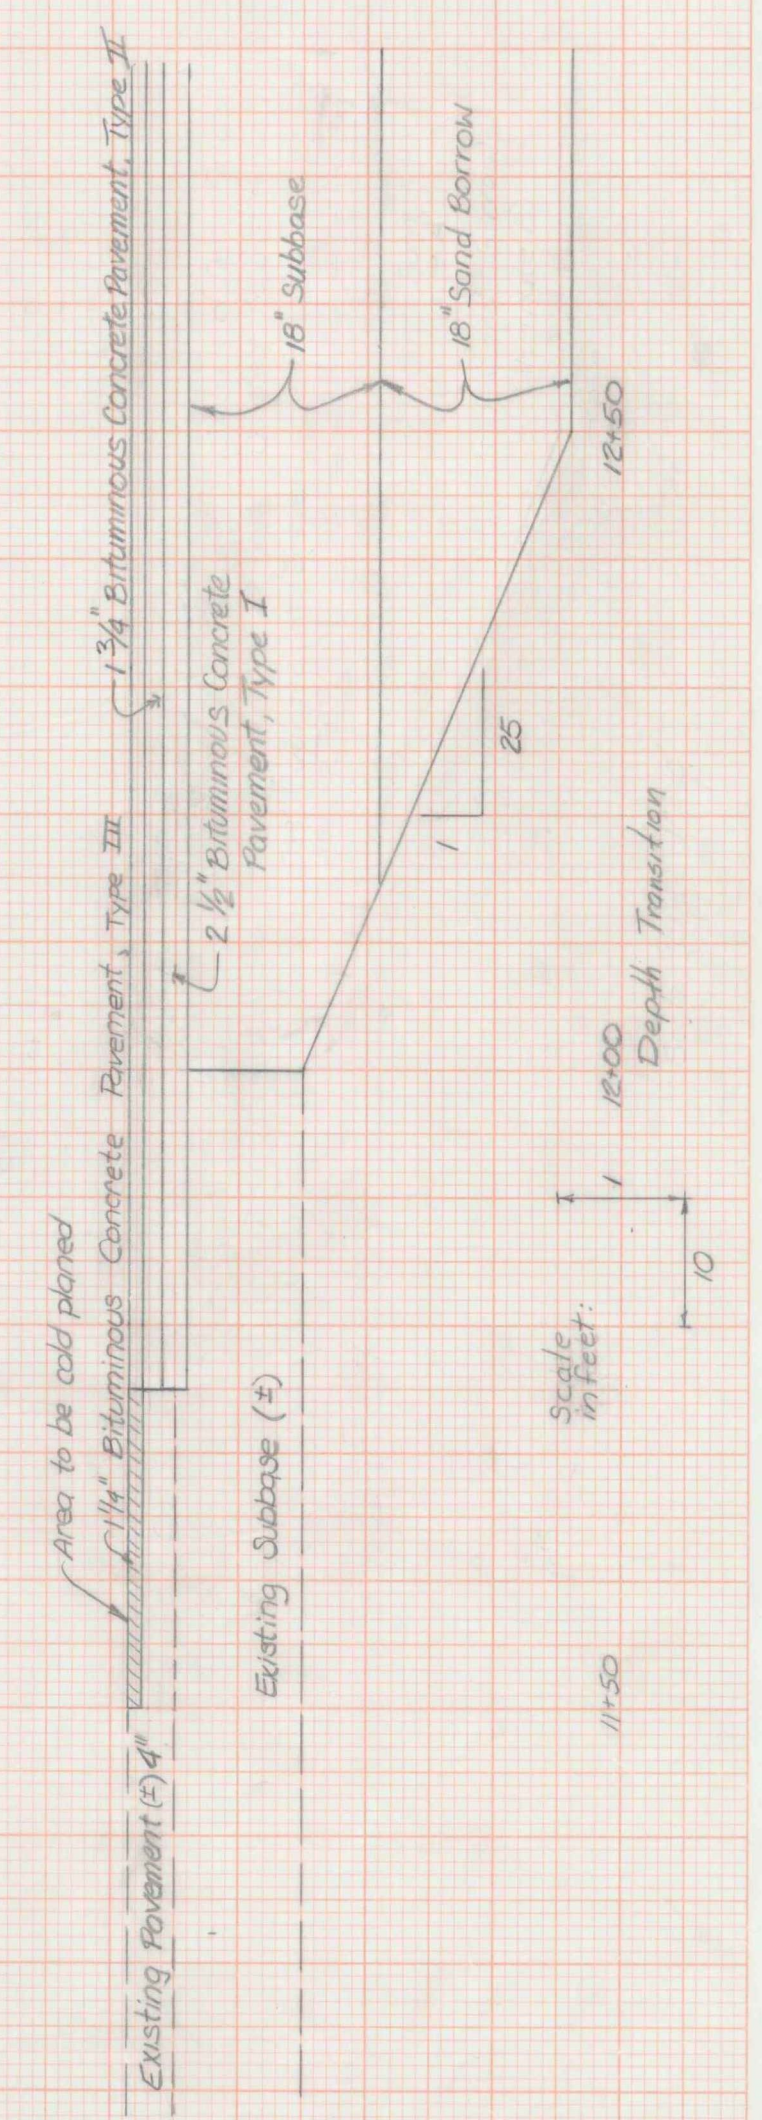

FROM STA. 10+00 TO STA. 12+00
 PROJECT NAME BRAINTREE
 NO. BRS0187 (S)
 SURVEYED BY J. SHERIDAN
 SHEET 6 OF SHEETS
 PLOTTED 07/27/88
 07/88 0141

SCALE 1" = 10 FEET