



SURVEY LINE TIES

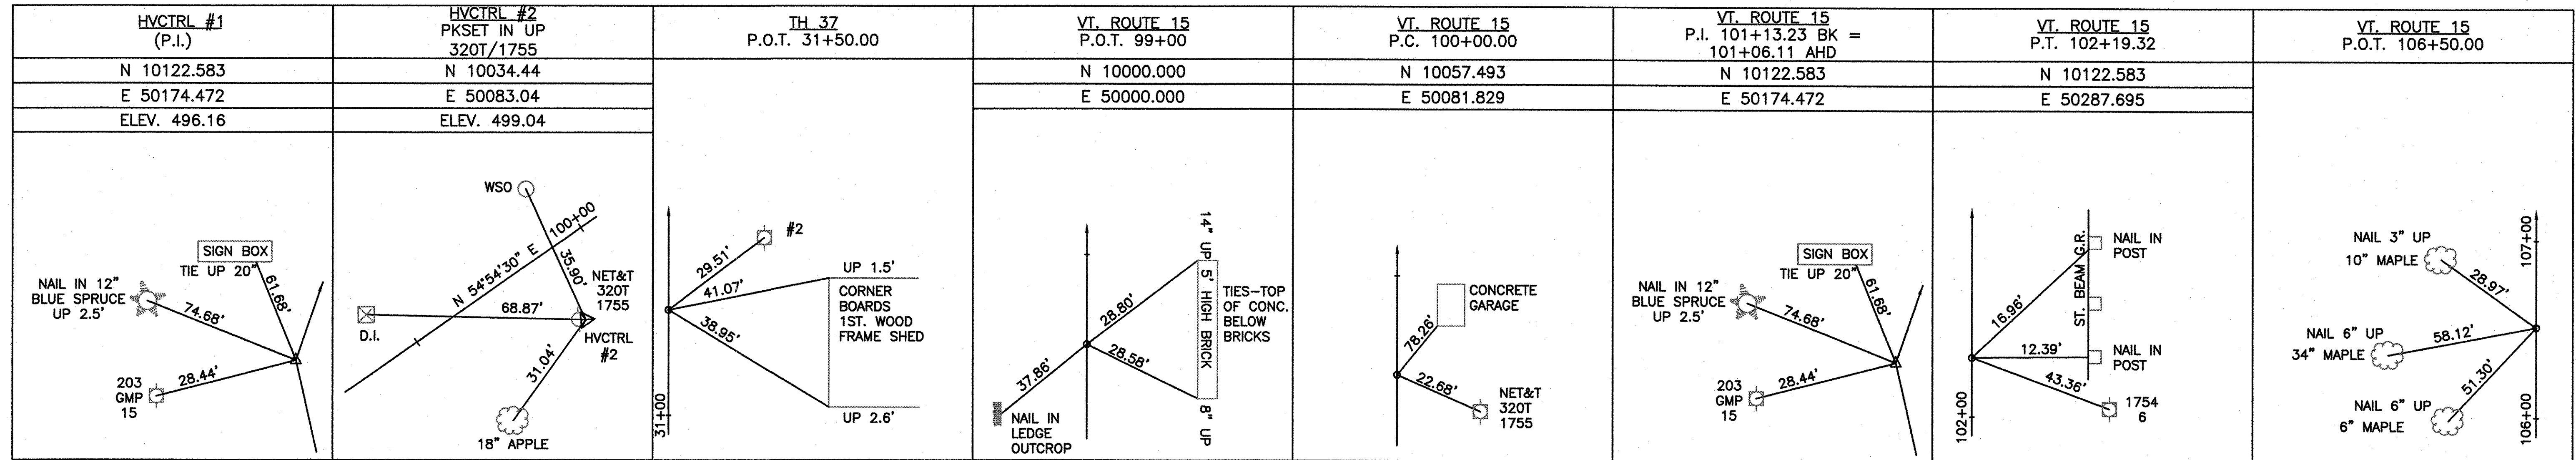

NOT TO SCALE

DATUM
 VERTICAL NGVD 1929
 HORIZONTAL N/A

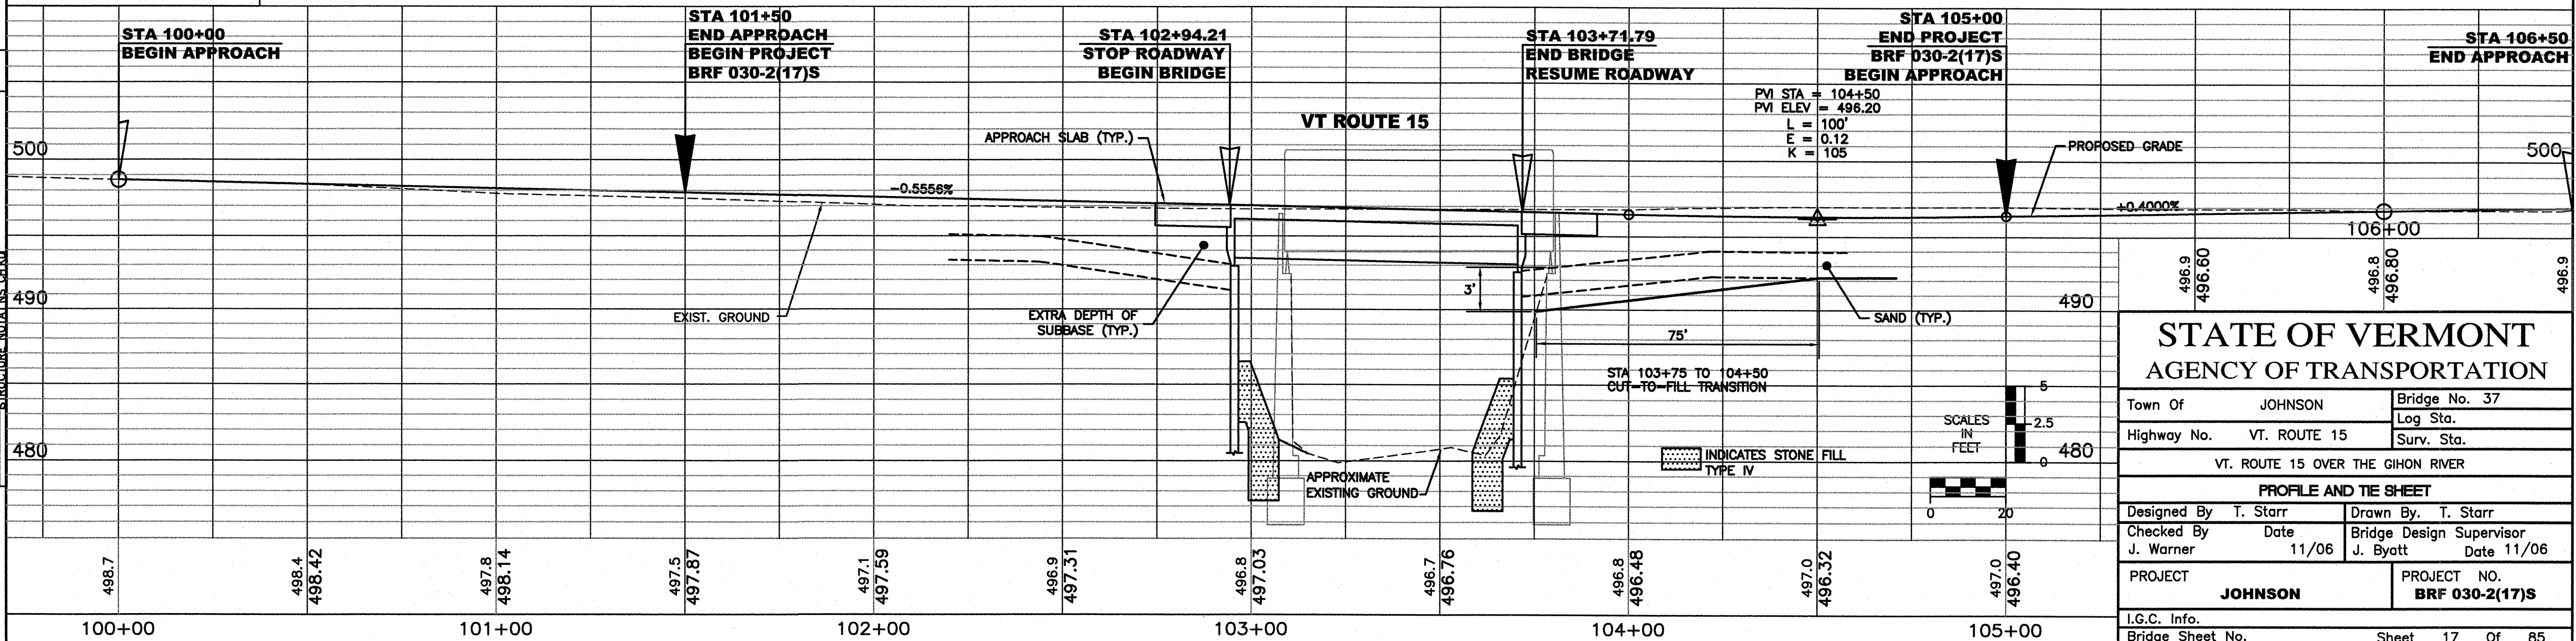

**STATE OF VERMONT
 AGENCY OF TRANSPORTATION**

Town Of	JOHNSON	Bridge No.	37
Highway No.	VT. ROUTE 15	Log Sta.	
		Surv. Sta.	
VT. ROUTE 15 OVER THE GHON RIVER			
PROFILE AND TIE SHEET			
Designed By	T. Starr	Drawn By	T. Starr
Checked By	J. Warner	Bridge Design Supervisor	J. Byatt
Date	11/06	Date	11/06
PROJECT	JOHNSON	PROJECT NO.	BRF 030-2(17)S
I.G.C. Info.		Bridge Sheet No.	Sheet 17 Of 85

DATE	
BY	
SURVEYED	
PLOTTED	
ALIGNED	
CHECKED	
NO. OF WAY CHECKED	
PLAN	
NOTE BOOK	
NO.	

DATE	
BY	
SURVEYED	
PLOTTED	
ALIGNED	
CHECKED	
NO. OF WAY CHECKED	
PROFILE	
NOTE BOOK	
NO.	