


PLAN	SURVEYED	DATE
	PLOTTED	
	ALIGNMENT CHECKED	
	BY WAY CHECKED	
	NO.	

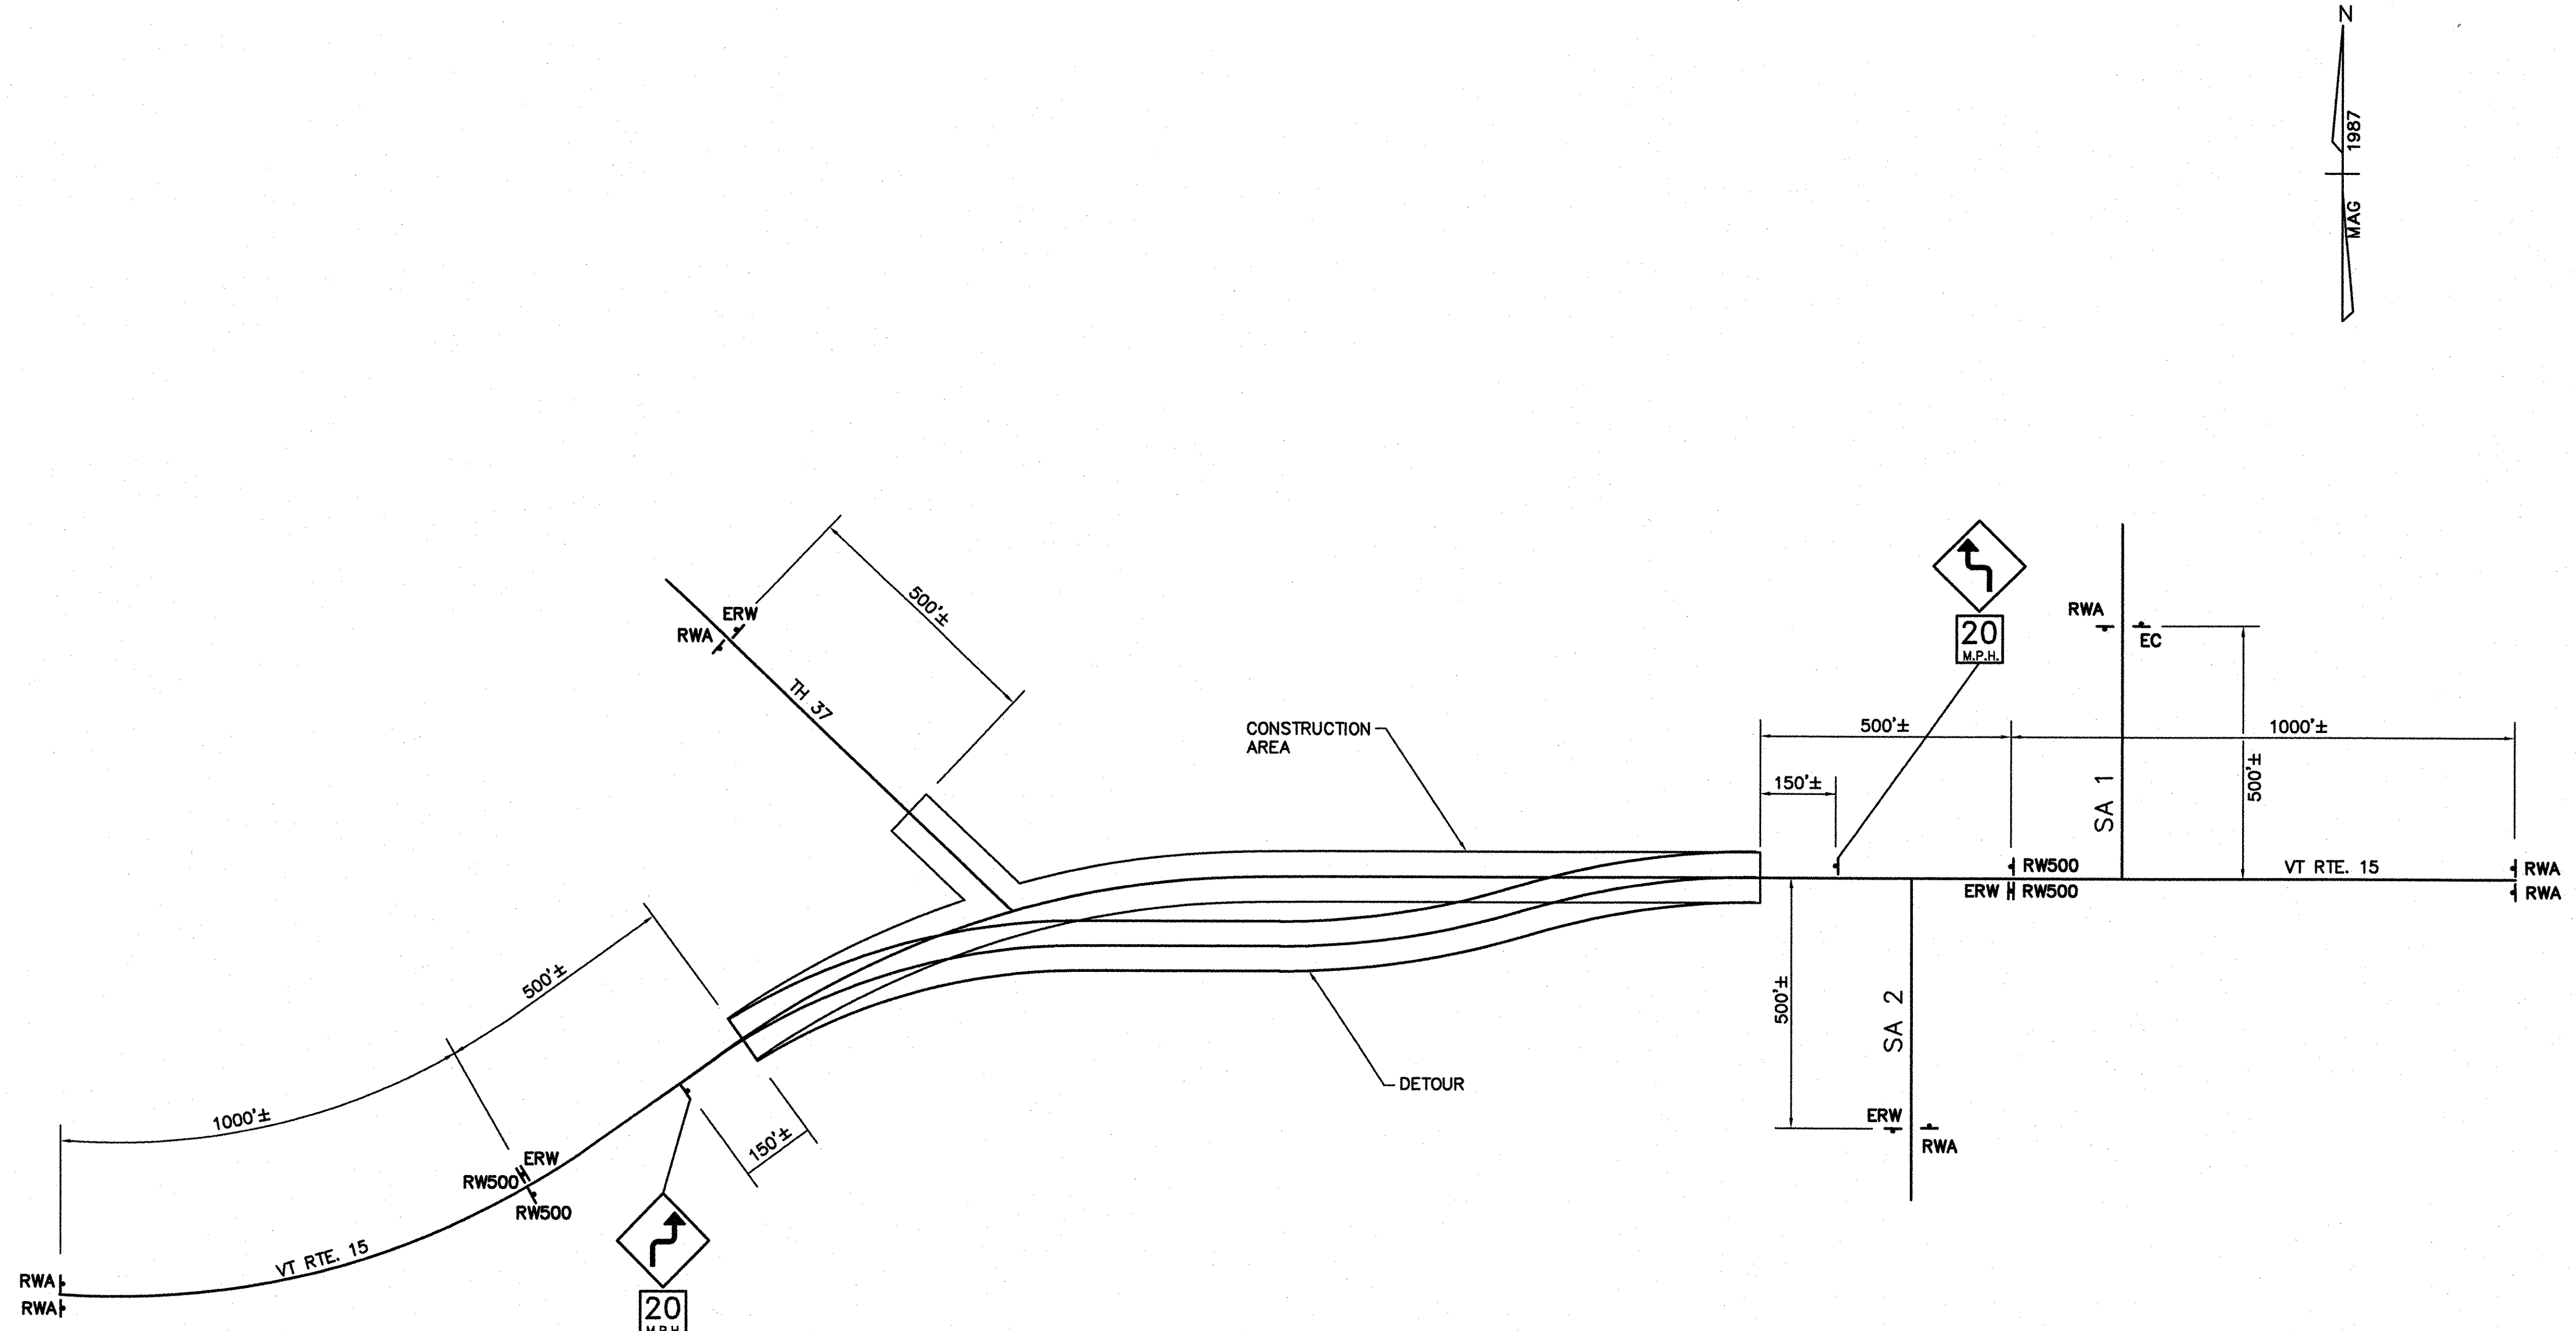

APPROACH SIGNING
NOT TO SCALE

NOTE:
SIGN LOCATIONS ARE APPROXIMATE. FINAL LOCATIONS WILL BE LOCATED IN THE FIELD BY THE ENGINEER OR AS INDICATED IN THE STANDARD DETAILS.

LEGEND

- RWA ROAD WORK AHEAD
- ERW END ROAD WORK
- RW500 ROAD WORK 500 FEET

STATE OF VERMONT			
AGENCY OF TRANSPORTATION			
Town Of	JOHNSON	Bridge No.	37
		Log Sta.	
Highway No.	VT ROUTE 15	Surv. Sta.	
VT ROUTE 15 OVER THE GHON RIVER			
CONSTRUCTION APPROACH SIGNING			
Designed By	T. Starr	Drawn By	T. Starr
Checked By	Date	Bridge Design Supervisor	Date
J. Warner	11/06	J. Byatt	11/06
PROJECT	JOHNSON		PROJECT NO.
			BRF 030-2(17)S
I.G.C. Info.			
Bridge Sheet No.	Sheet 41 Of 85		