


NOTES:
 NF = NEAR FACE
 FF = FAR FACE
 EF = EACH FACE
 ▲ = CUT TO FIT IN FIELD
 REINFORCING TO BE PLACED EACH SIDE OF PILES, WITH 12" MAXIMUM REINFORCING SPACING BETWEEN PILES.

**ABUTMENT NO. 1
 FOOTING REINFORCING PLAN**
 SCALE: 1/4" = 1'-0"

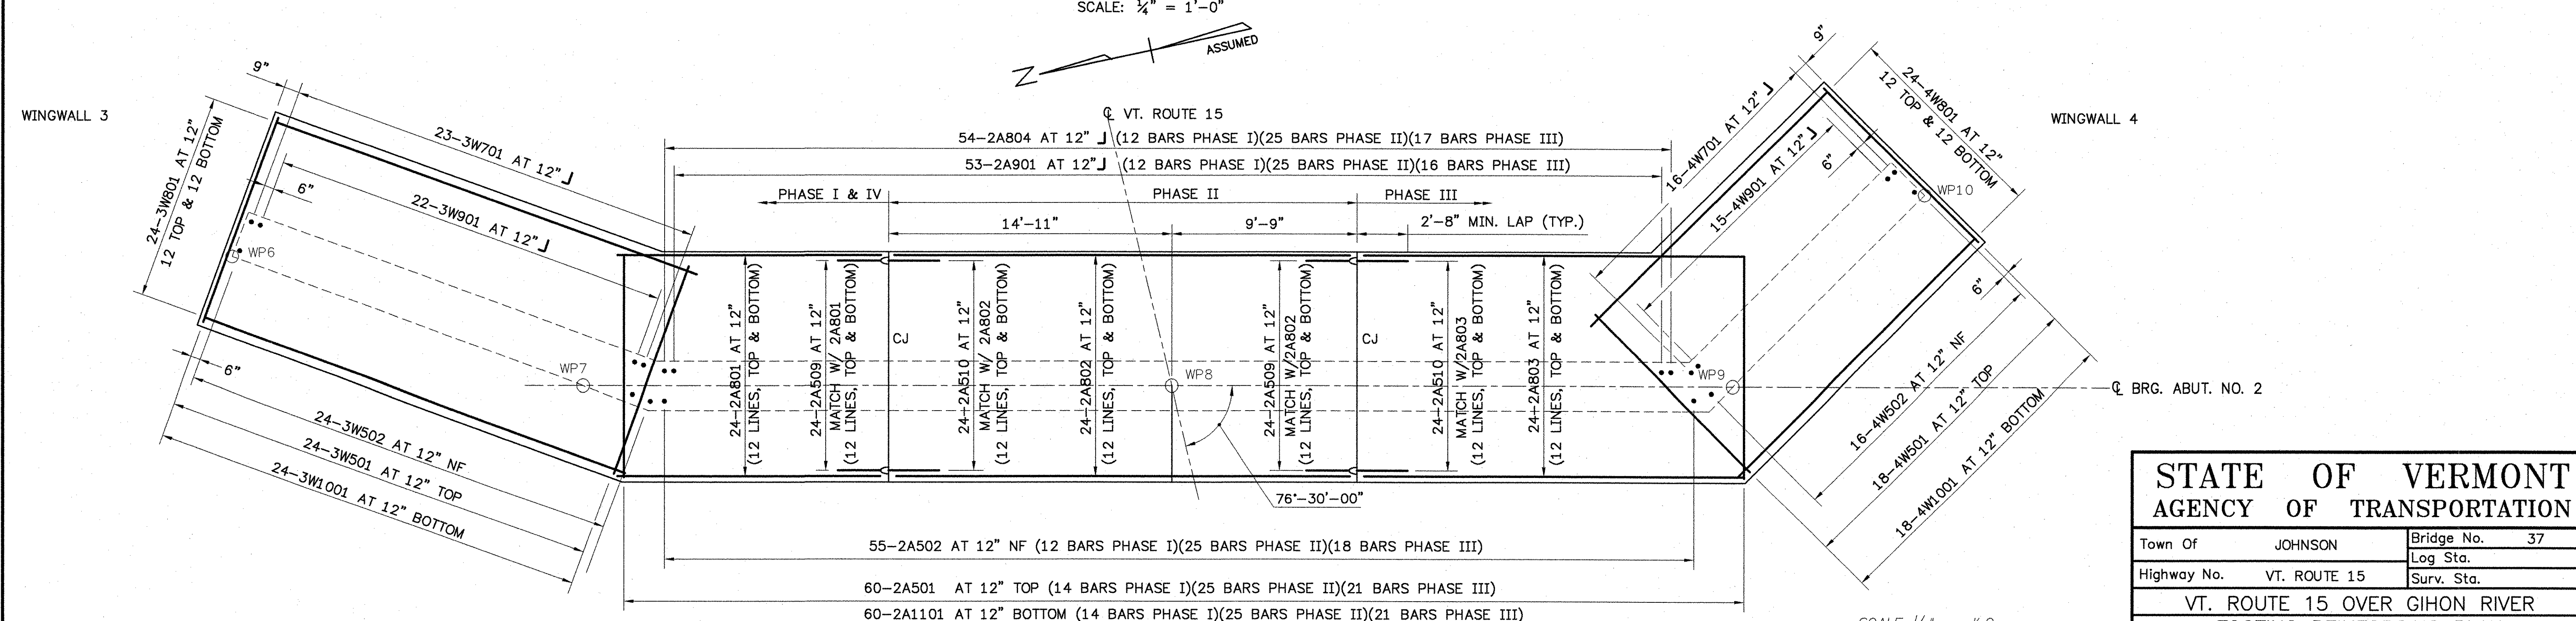

**ABUTMENT NO. 2
 FOOTING REINFORCING PLAN**
 SCALE: 1/4" = 1'-0"

SCALE 1/4" = 1'-0"
 1 2 3 4 6

STATE OF VERMONT AGENCY OF TRANSPORTATION		
Town Of	JOHNSON	Bridge No. 37
Highway No.	VT. ROUTE 15	Log Sta.
		Surv. Sta.
VT. ROUTE 15 OVER GIHON RIVER		
FOOTING REINFORCING PLAN		
Designed By	R.RICARD	Drawn By. D.DUGAL
Checked By	Date	Bridge Design Supervisor
B.WELCH/R.ROONEY	11/02	J. BYATT Date 11/02
PROJECT	JOHNSON	PROJECT NO. BRF 030-2(17)S
I.G.C. Info.		
Bridge Sheet No.		Sheet 67 Of 85

CLD
CONSULTING ENGINEERS
 Inc.

540 Commercial Street • Manchester, NH 03101
 (603) 668-8223 • Fax: (603) 668-8802
 cld@cldeengineers.com • www.cldeengineers.com
 Maine • New Hampshire • Vermont

91296FOOT.DWG