


MARK	STATION	OFFSET	REMARKS	POLE NUMBER
UP1	23+45	25' RT	REMOVE	3/69/3/23
UP2	25+35	18' RT	REMOVE	3/70/24
UP3	26+23	15' RT	REMOVE	3/71/3/25
UP4	27+93	21' RT	REMOVE	3/72
UP5	23+45	24' RT	NEW-PERMANENT	CV69/35/U (56)
UP6	25+34	26' RT	NEW-PERMANENT	70/45/3
UP7	26+23	28' RT	NEW-PERMANENT-W/TEMPORARY PUSH BRACE	71/45/3
UP8	27+92	26' RT	NEW-PERMANENT	72/45/3
UP9	26+27	52' LT	RETAG-W/ TEMPORARY GUY	CV71S/35/5 (90)

(TEMP) = TEMPORARY UTILITY RELOCATION
 (PROPOSED) = PROPOSED UTILITY ROUTE

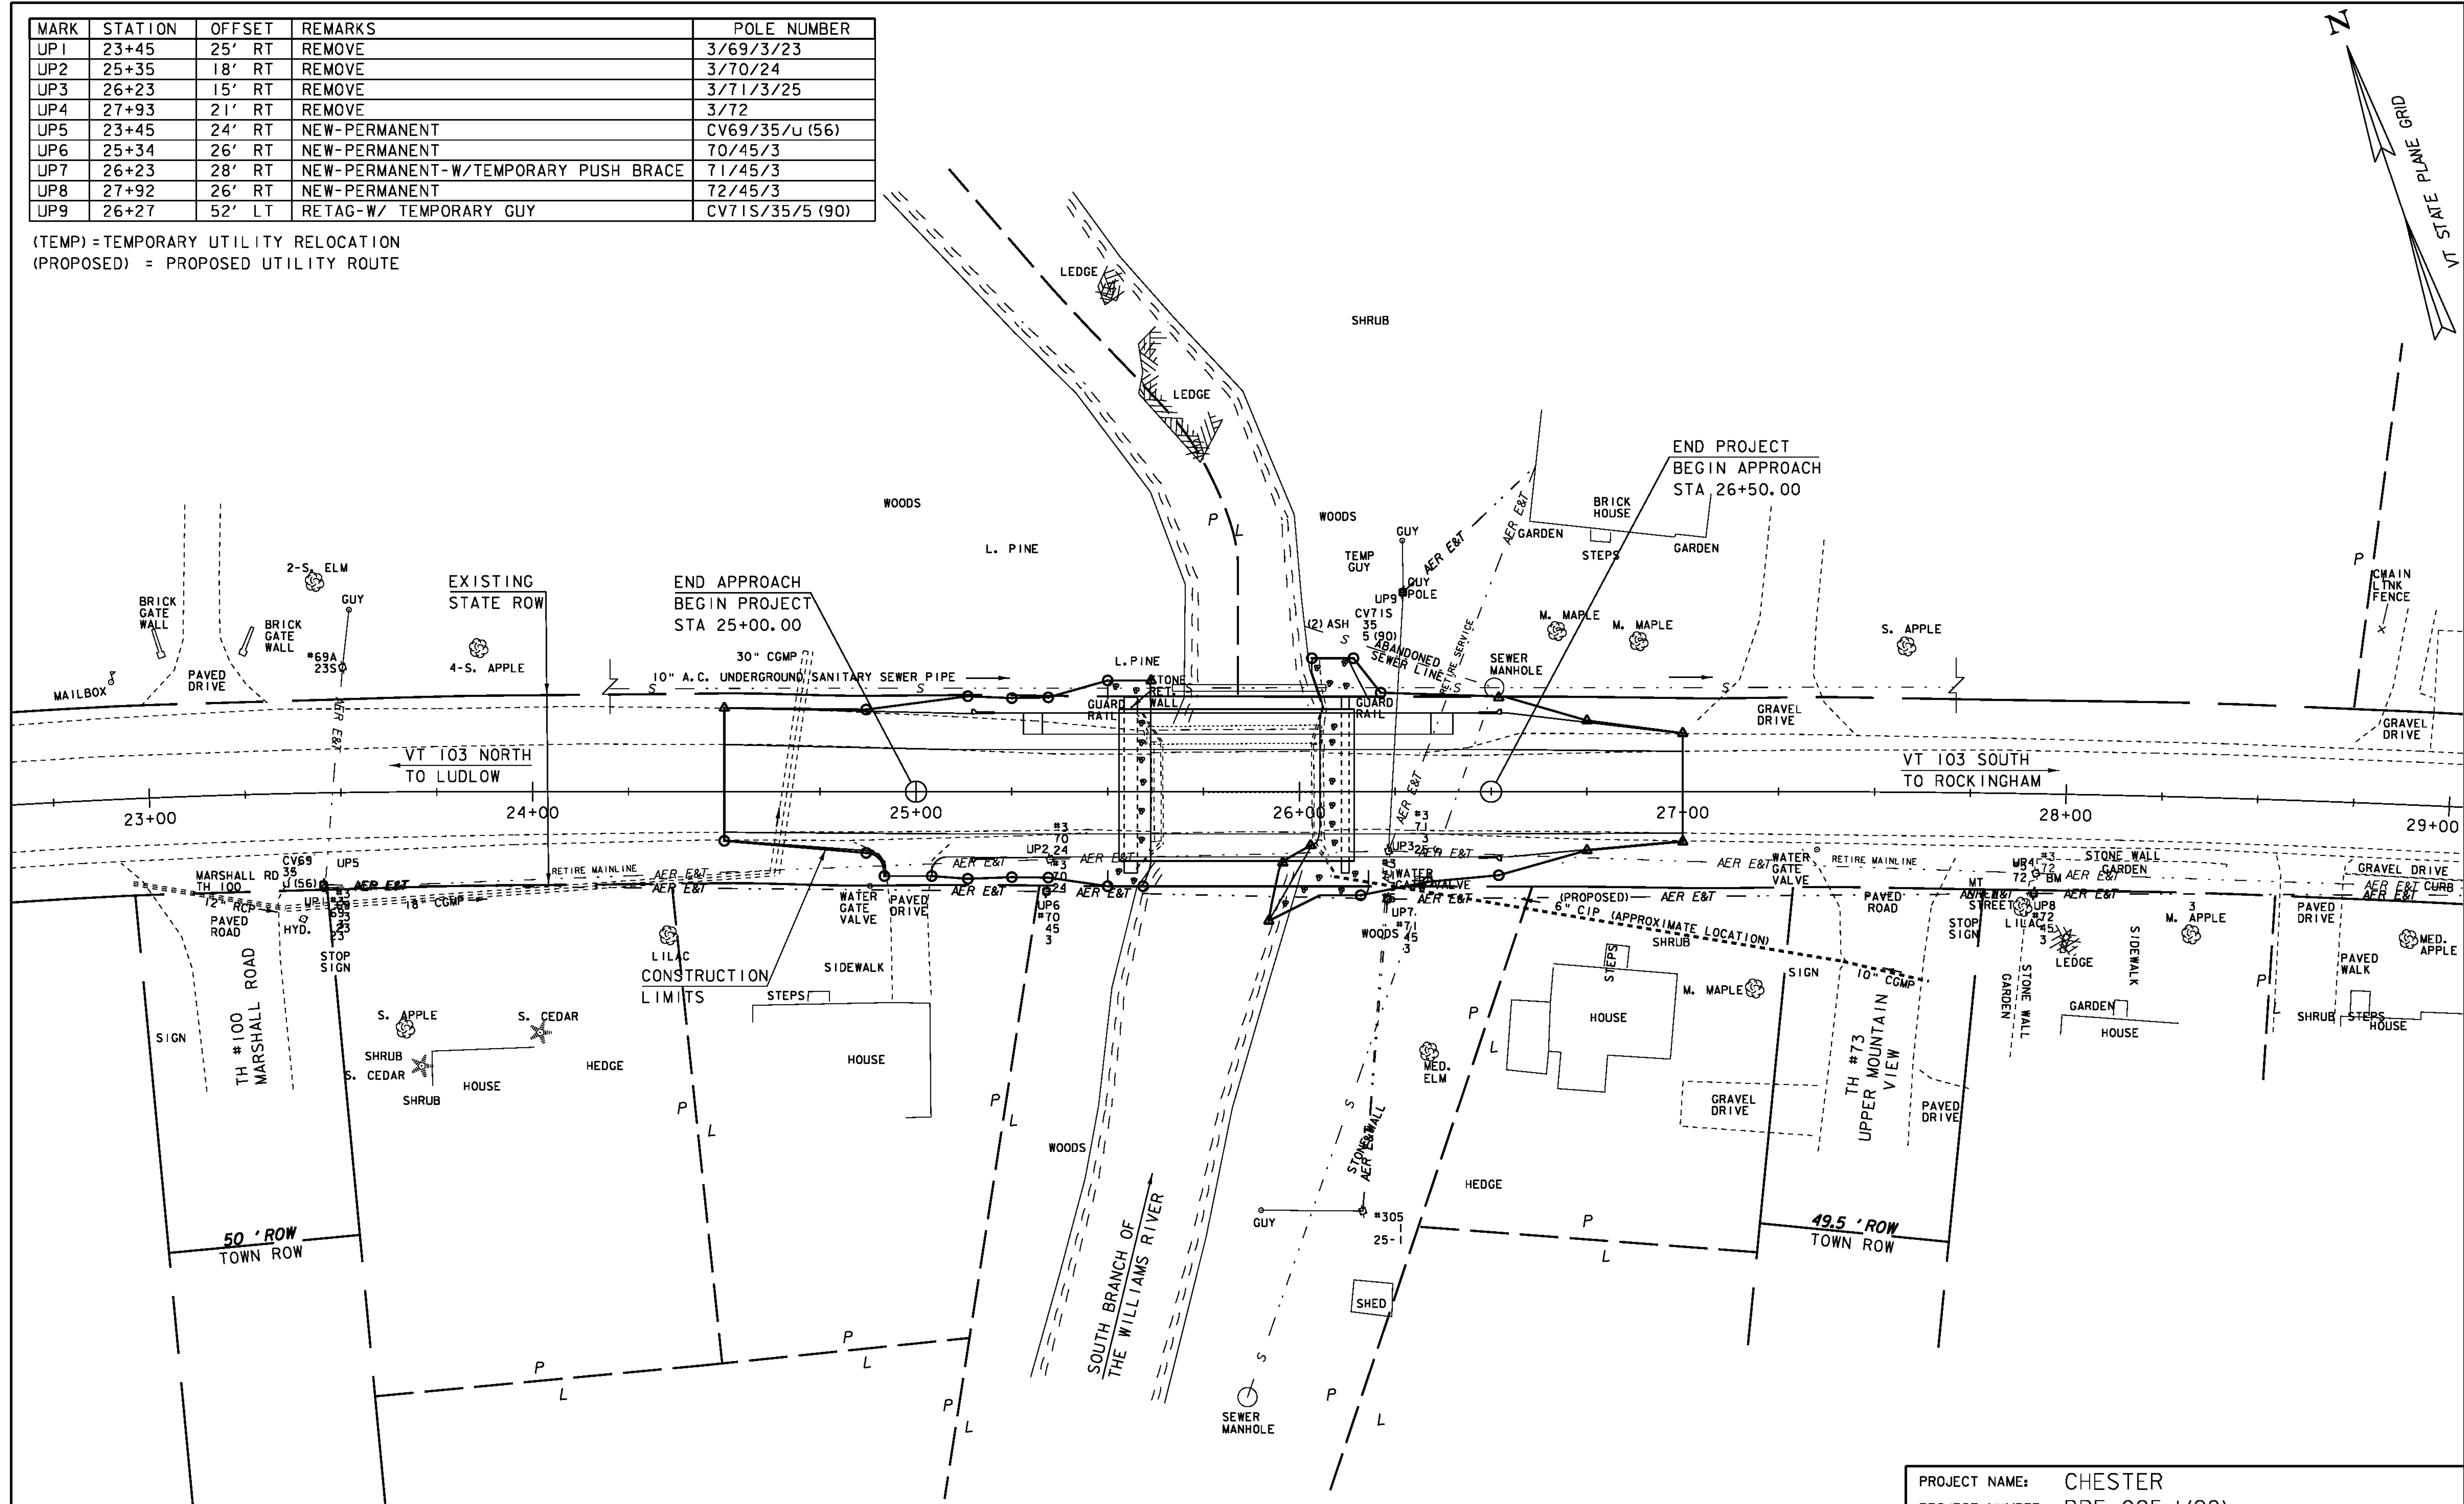

UTILITIES RELOCATION

SCALE 1" = 20'-0"
 20 0 20

PROJECT NAME:	CHESTER	PLOT DATE:	20-SEP-2010
PROJECT NUMBER:	BRF 025-1(28)	DRAWN BY:	M.FESSEL
FILE NAME:	84e061/Str/bdr_utilities.dgn	CHECKED BY:	R.S.YOUNG
PROJECT LEADER:	C.P.WILLIAMS	SHEET	21 OF 124
DESIGNED BY:	R.S.YOUNG		
BRIDGE 8 UTILITIES RELOCATION			