
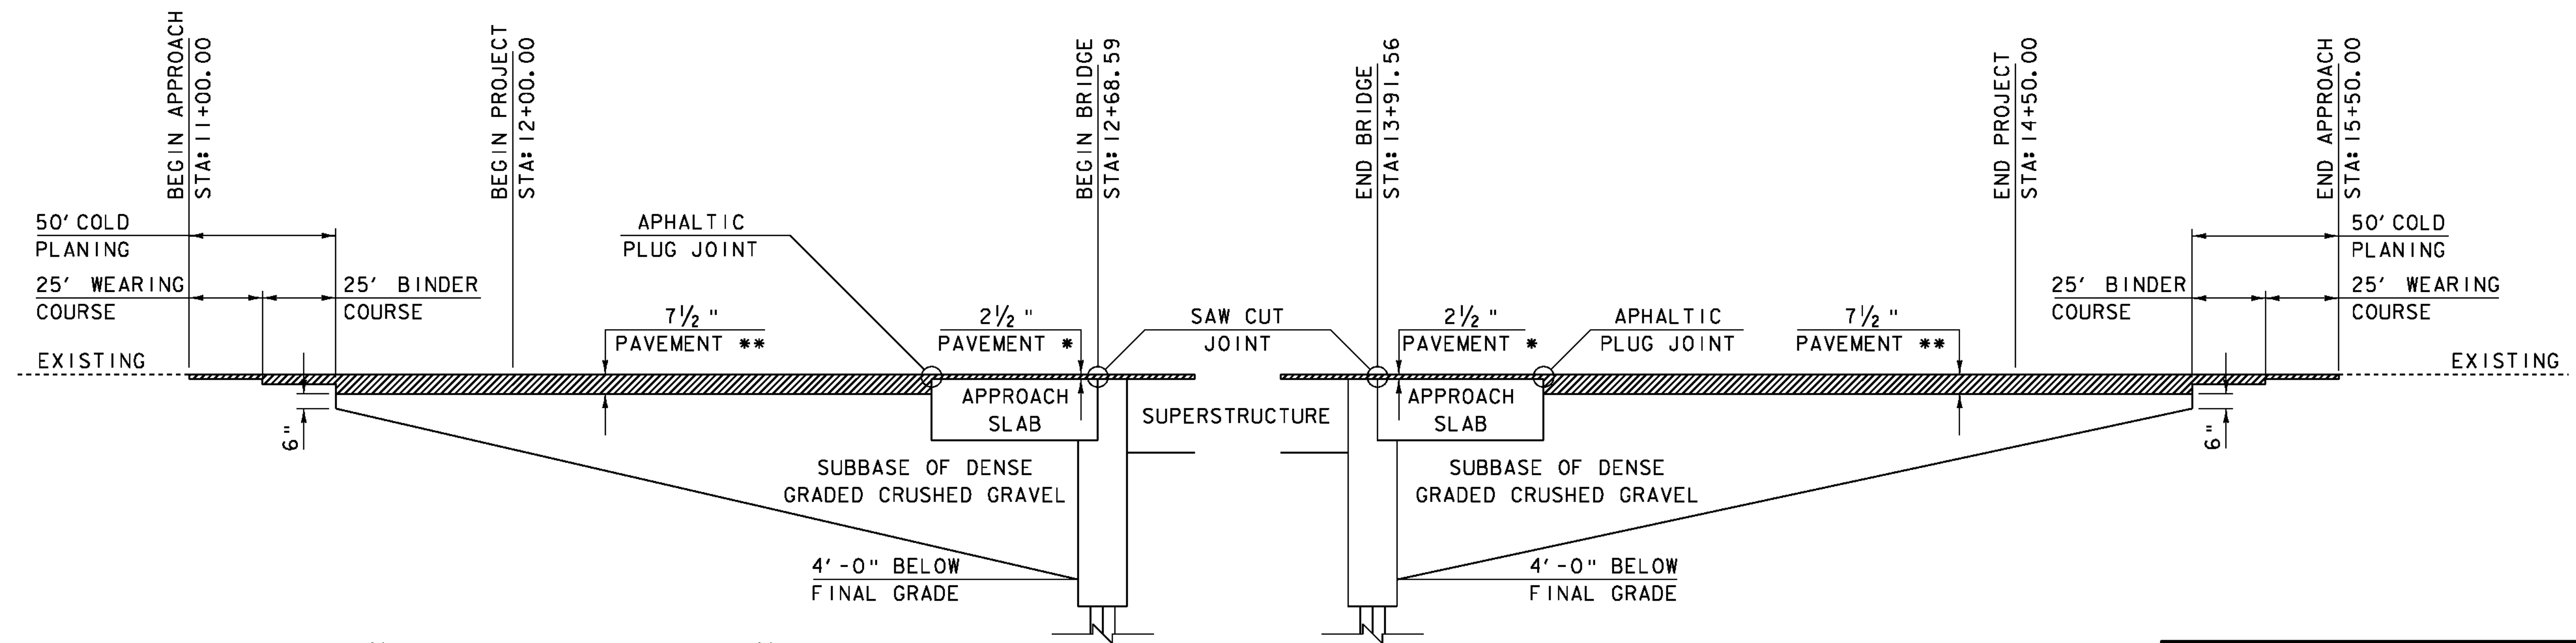


VT RT 103 BANKING DIAGRAM

HORIZONTAL SCALE : 1" = 20'-0"
 VERTICAL SCALE : 1" = .02' /'

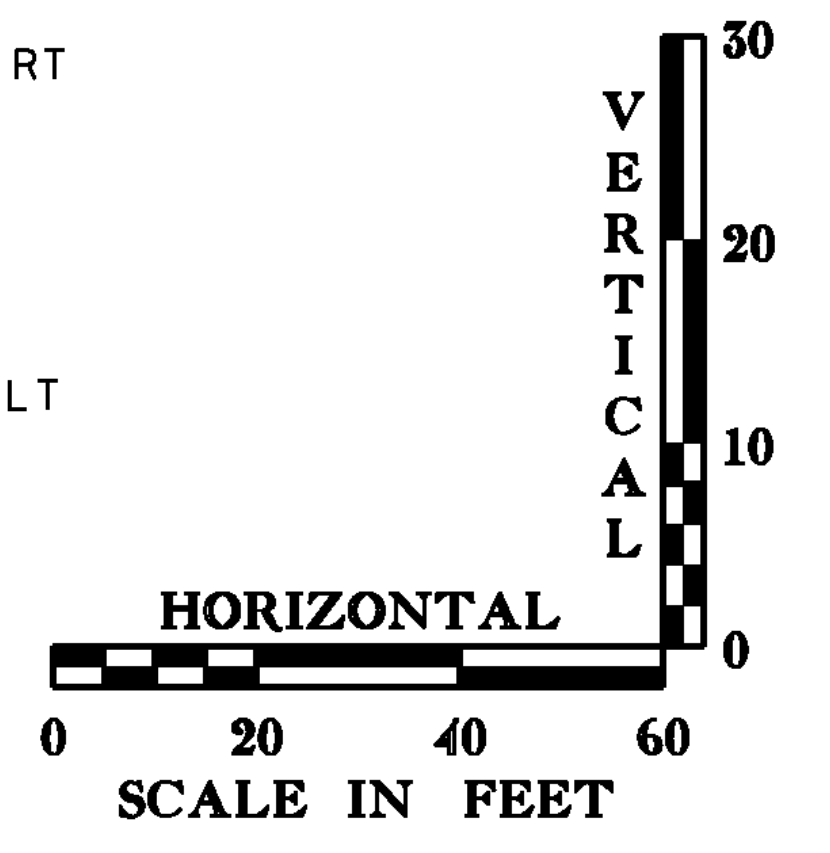

- ** 1/4" TYPE IV OVER
 1/4" TYPE IV OVER
 2 1/2" TYPE II OVER
 2 1/2" TYPE II
- * 1/4" TYPE IV OVER
 1/4" TYPE IV

VT RT 103 TRANSITION DIAGRAMS

N. T. S.

| | |
|---------------------------------------|------------------------|
| PROJECT NAME: | CHESTER |
| PROJECT NUMBER: | BRF 025-(K37) |
| FILE NAME: | 95b168\s95b168pro. dgn |
| PROJECT LEADER: | C.P.WILLIAMS |
| DESIGNED BY: | R.S.YOUNG |
| BRIDGE 9 BANKING & TRANSITION DIAGRAM | |
| PLOT DATE: | 20-SEP-2010 |
| DRAWN BY: | D.D.BEARD |
| CHECKED BY: | R.S.YOUNG |
| SHEET 71 | OF 124 |