


62+75

① TO BE REMOVED

EXISTING ABUTMENT, REMOVE TO ELEVATION 574.00'. USE ITEM 529.15 "REMOVAL OF STRUCTURE".

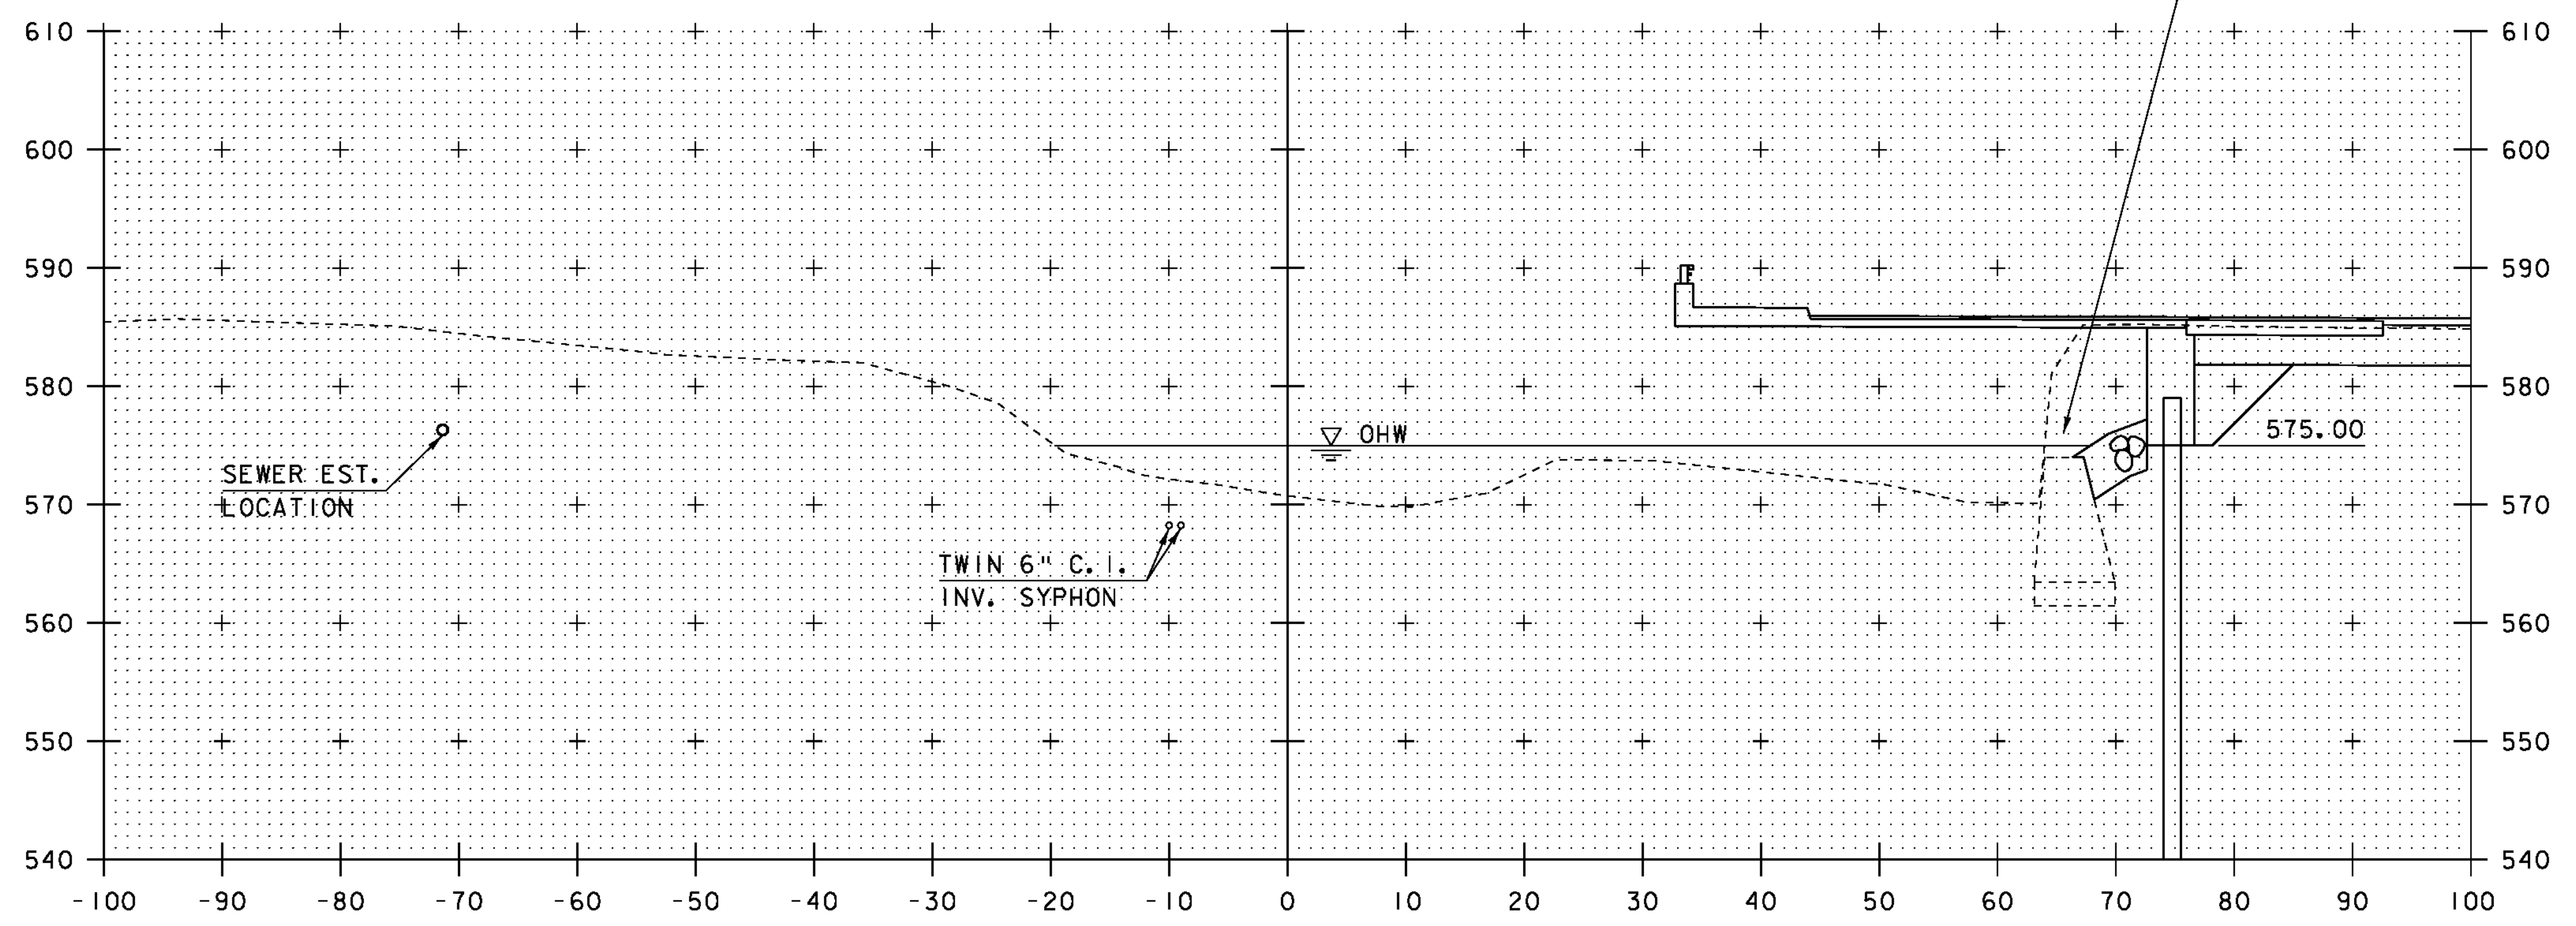

62+50

SEWER EST. LOCATION

TWIN 6" C.I. INV. SYPHON

575.00



STA. 62+50 TO STA. 62+75

PROJECT NAME: CHESTER	
PROJECT NUMBER: BRF 025-(K37) SC	
FILE NAME: s95b168xs4.dgn	PLOT DATE: 20-SEP-2010
PROJECT LEADER: C.P.WILLIAMS	DRAWN BY: D.D.BEARD
DESIGNED BY: R.S.YOUNG	CHECKED BY: R.S.YOUNG
BRIDGE 9 CHANNEL CROSS SECTIONS	SHEET 123 OF 124