

- NOTES:
1. THE CONTRACTOR SHALL PROVIDE TEMPORARY TRAFFIC BARRIER AS POSITIVE PROTECTION DURING THE BRIDGE CLOSURE. PAYMENT SHALL BE UNDER ITEM 621.90 "TEMPORARY TRAFFIC BARRIER".
  2. ANY REQUIRED LINE STRIPING TARGETS SHALL BE INCIDENTAL TO ITEM 641.10 "TRAFFIC CONTROL"
  3. EXISTING CONFLICTING PAVEMENT MARKINGS SHALL BE COVERED WITH BLACK PAVEMENT MARKING MASK.

SIGN PACKAGE "D" PLACED NEXT TO EXISTING SIGN SEE REGIONAL TRAFFIC CONTROL PLAN

W1-8 MOUNTED ON TYPE III (MOD) BARRICADE

BRIDGE CLOSED  
R11-2 MOUNTED ON TYPE III (MOD) BARRICADE


TEMPORARY 4" WHITE LINE  
STA 11+00 RT/LT - 31+00 RT/LT  
STA 52+50 RT/LT - 15+25 RT/LT

TEMPORARY 4" YELLOW LINE (DBL)  
STA 11+00 - 31+00  
STA 52+50 - 15+25

**VT 103 SOUTH APPROACH SIGNS**

- LEGEND**
- TYPE III BARRICADE
  - ⊠ TYPE III (MOD) BARRICADE
  - ▬ TEMPORARY TRAFFIC BARRIER

**TRAFFIC CONTROL LAYOUT**

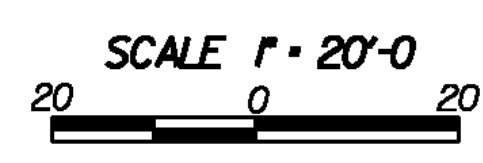

|                                 |                        |
|---------------------------------|------------------------|
| PROJECT NAME: CHESTER           | PLOT DATE: 20-SEP-2010 |
| PROJECT NUMBER: BRF 025-1(37)   | DRAWN BY: D.D.BEARD    |
| FILE NAME: s95b168detour.dgn    | CHECKED BY: E.L.RUSTAY |
| PROJECT LEADER: C.P.WILLIAMS    | SHEET 73 OF 124        |
| DESIGNED BY: R.S.YOUNG          |                        |
| BRIDGE 9 TRAFFIC CONTROL LAYOUT |                        |