



EXISTING ABUTMENT, REMOVE TO
 ELEVATION 582.00'. USE ITEM 529.15
 "REMOVAL OF STRUCTURE".

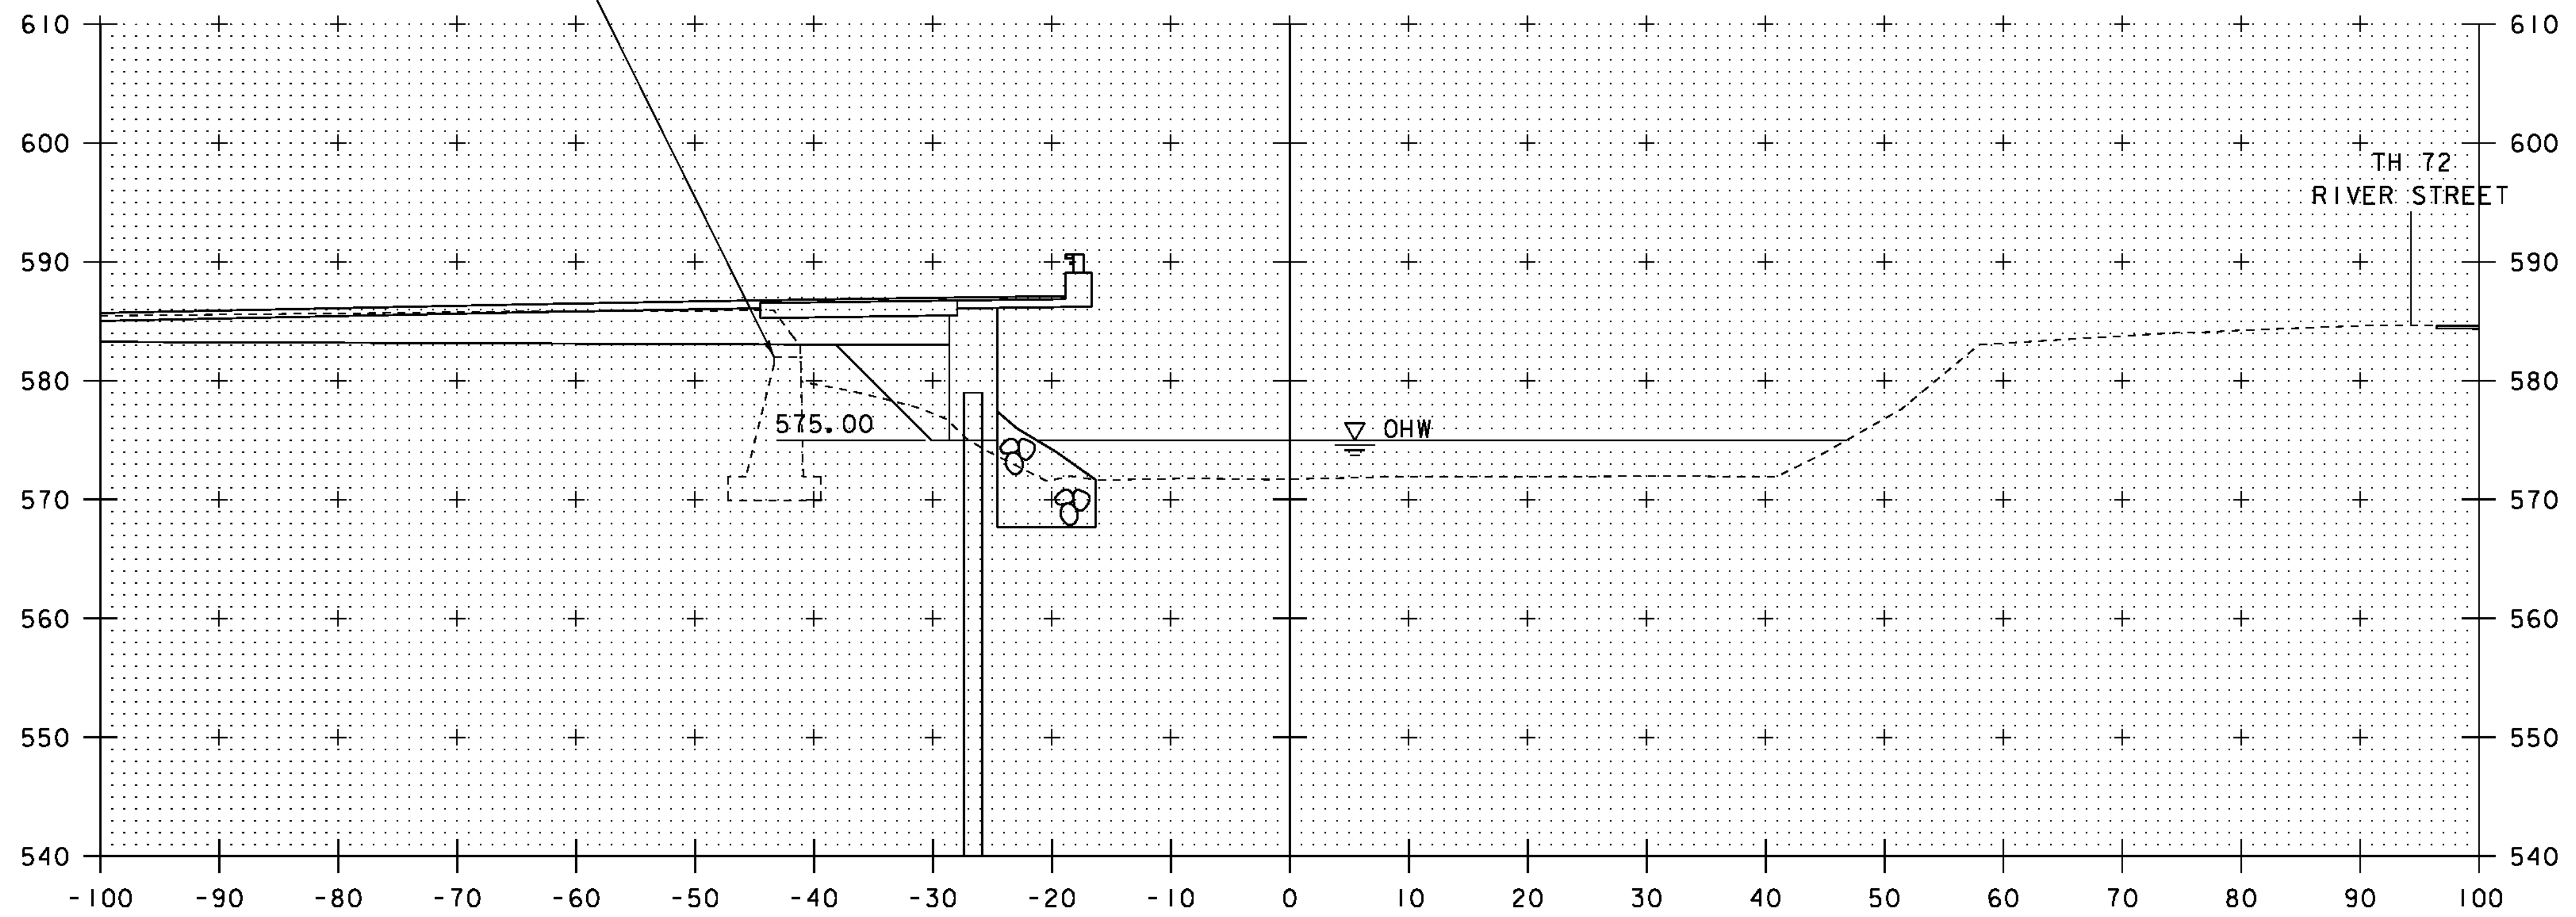

STA: 61+90.50 RT
 BEGIN UNCLASSIFIED CHANNEL EXCAVATION
 BEGIN GEOTEXTILE UNDER STONE FILL
 BEGIN STONE FILL TYPE IV
 BEGIN GRUBBING MATERIAL

61+75

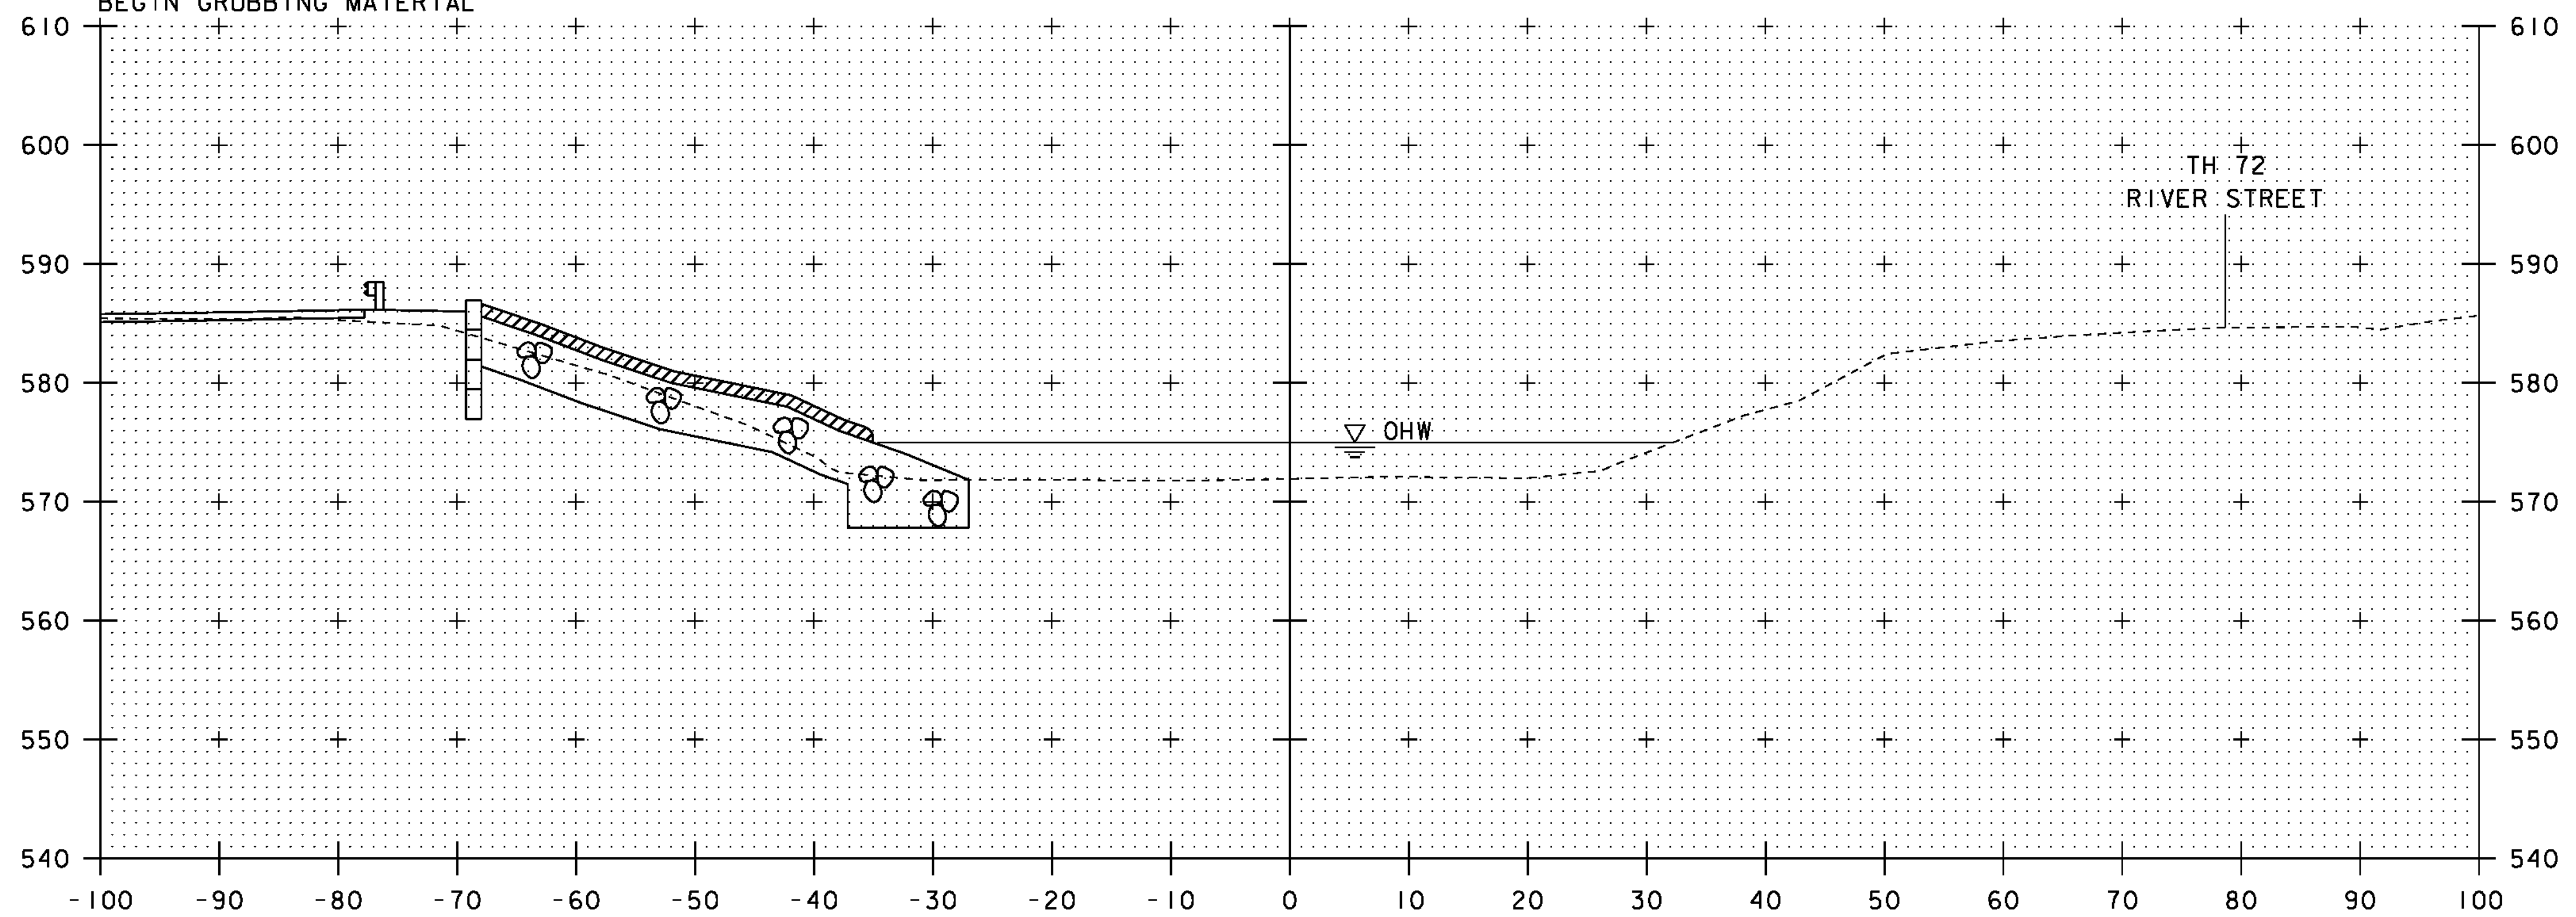

61+50



STA. 61+50 TO STA. 61+75

PROJECT NAME: CHESTER

PROJECT NUMBER: BRF 025-1(37) SC

FILE NAME: s95b168xs2.dgn

PROJECT LEADER: C.P.WILLIAMS

DESIGNED BY: R.S.YOUNG

BRIDGE 9 CHANNEL CROSS SECTIONS

PLOT DATE: 20-SEP-2010

DRAWN BY: D.D.BEARD

CHECKED BY: R.S.YOUNG

SHEET 121 OF 124