

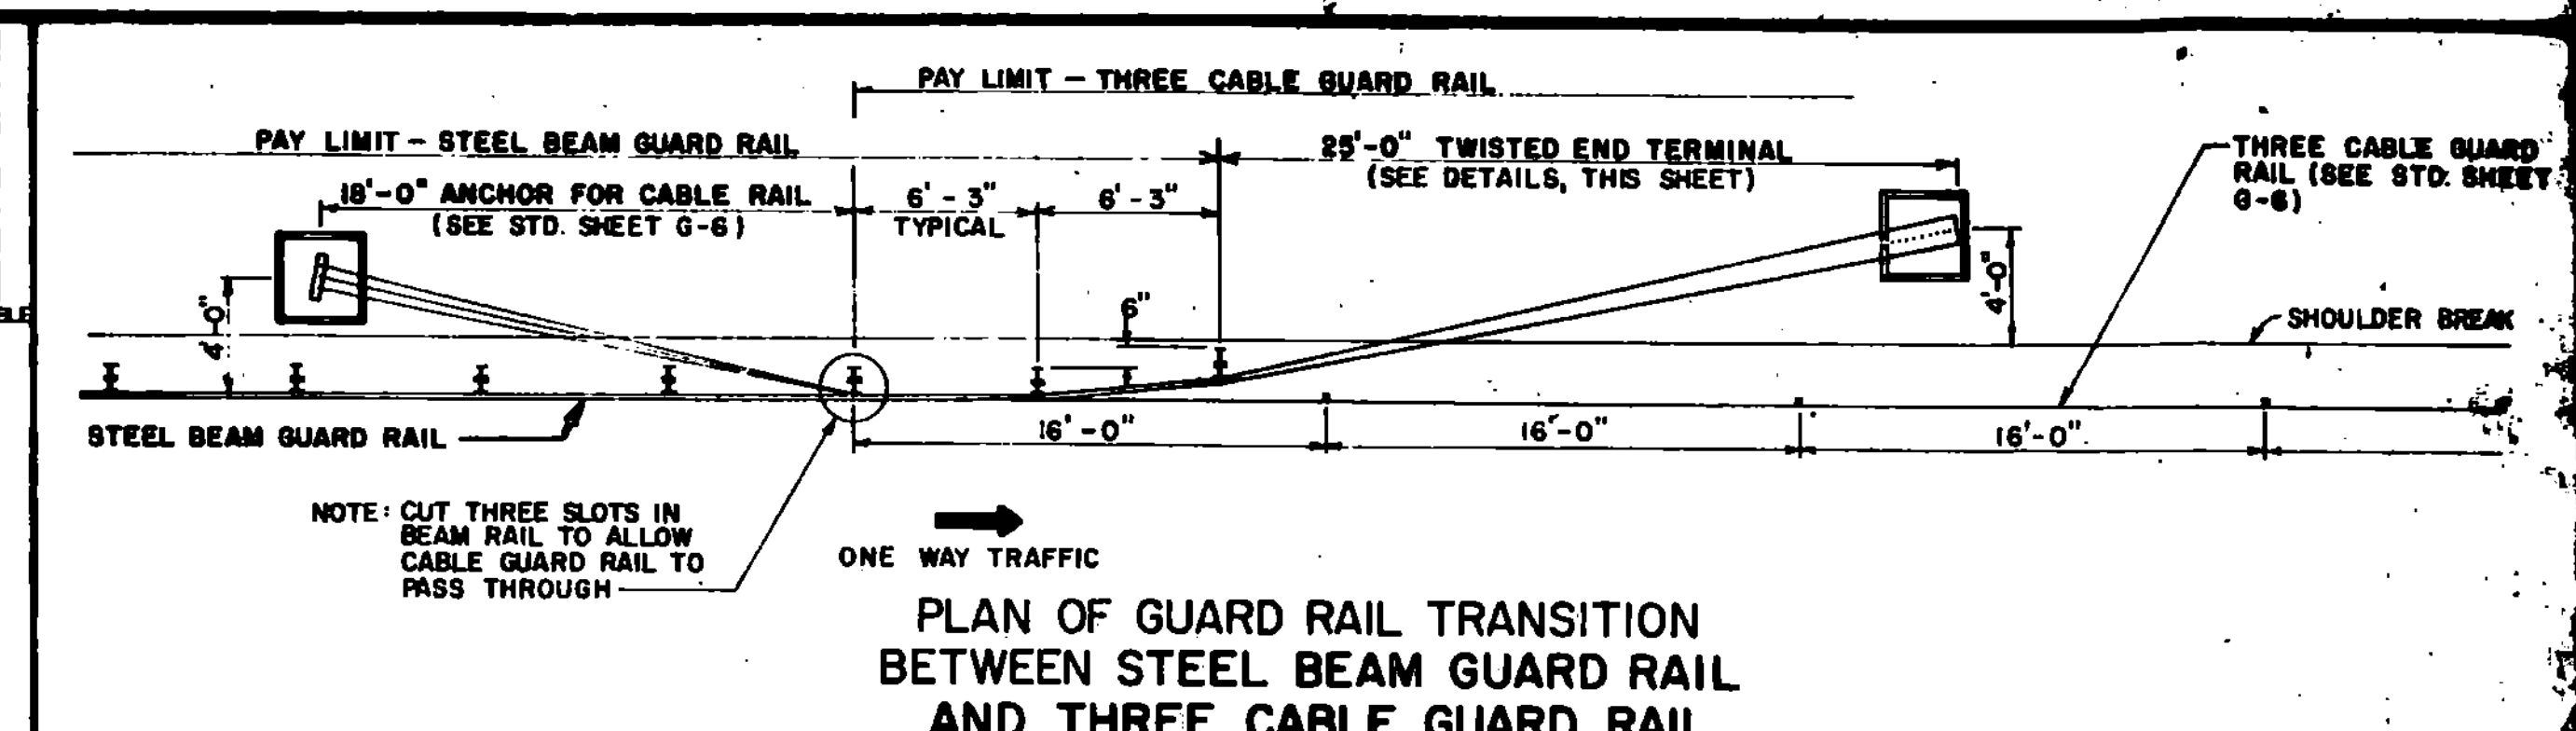


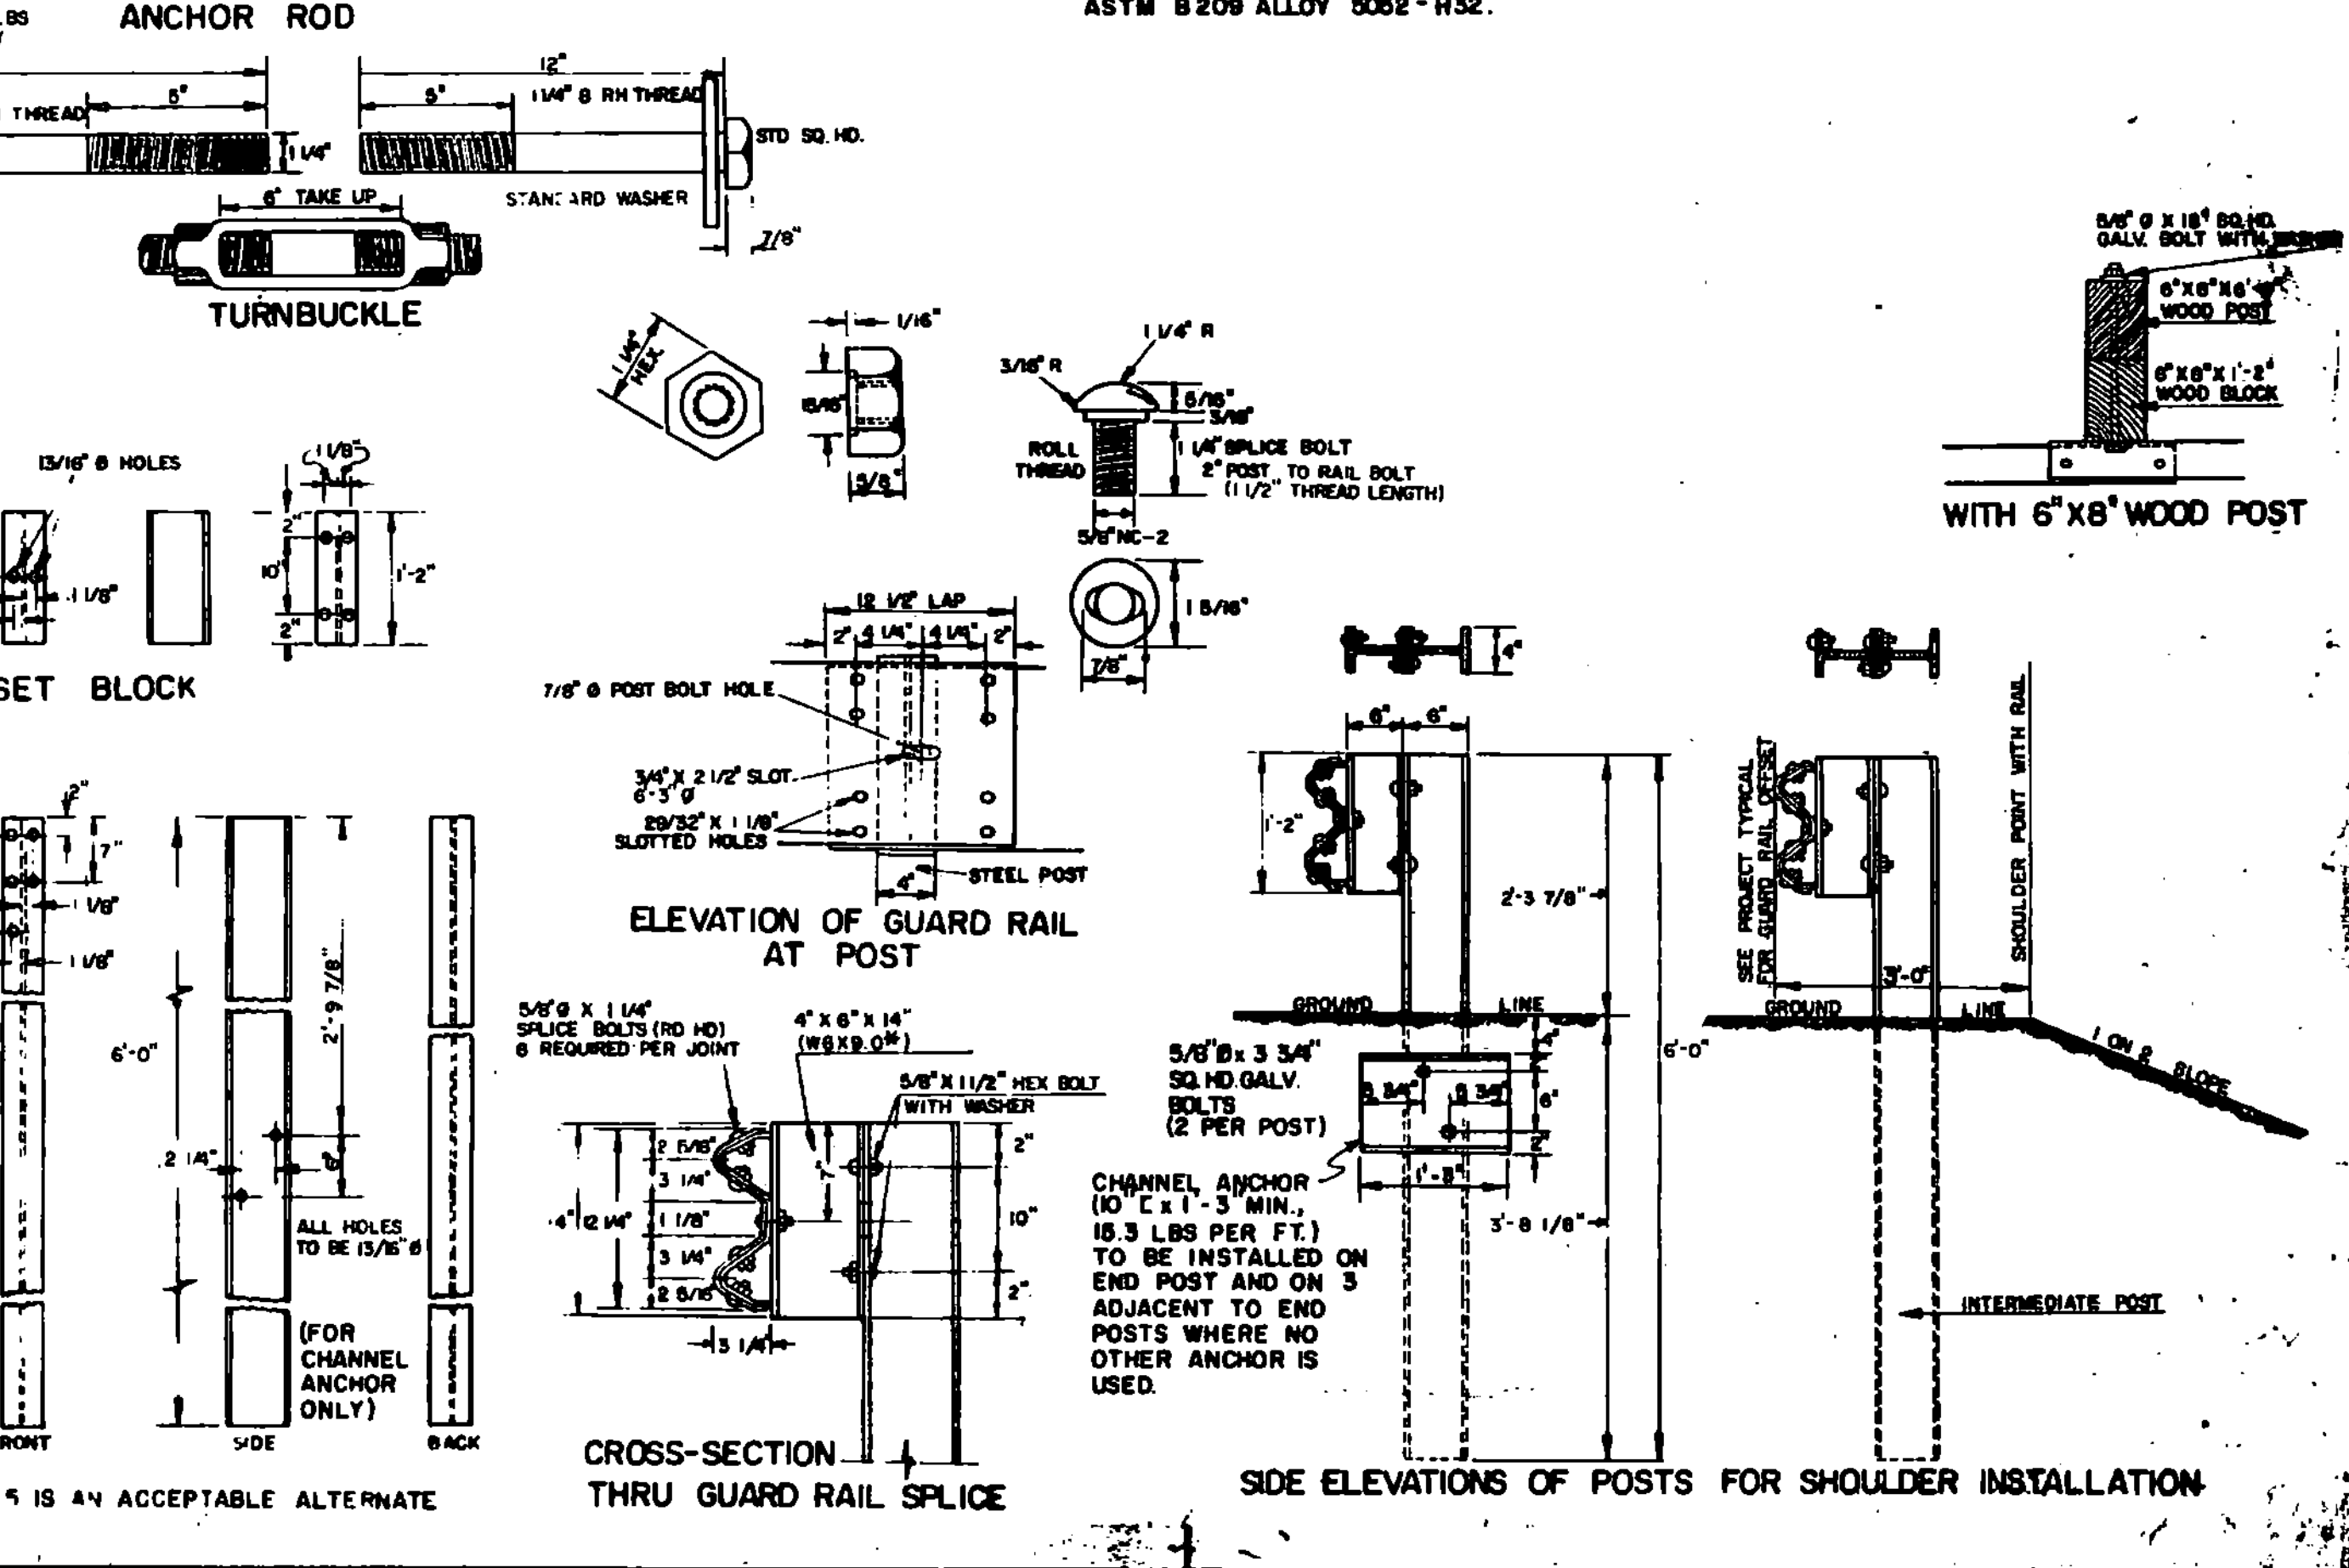

BEAM	MIN. GAGE	TENSILE STRENGTH (LBS)	RAIL OR JOINT			
			BEAM STRENGTH			
			TRAFFIC FACE UP		TRAFFIC FACE DOWN	
			LOAD (LBS)	MAXIMUM DEFLECTION (INCHES)	LOAD (LBS)	MAXIMUM DEFLECTION (INCHES)
STANDARD	12	80,000	1500 2000	2" 3"	1200 1600	2" 3"
HEAVY DUTY	10	100,000	2000 2500	2" 3"	1600 2000	2" 3"

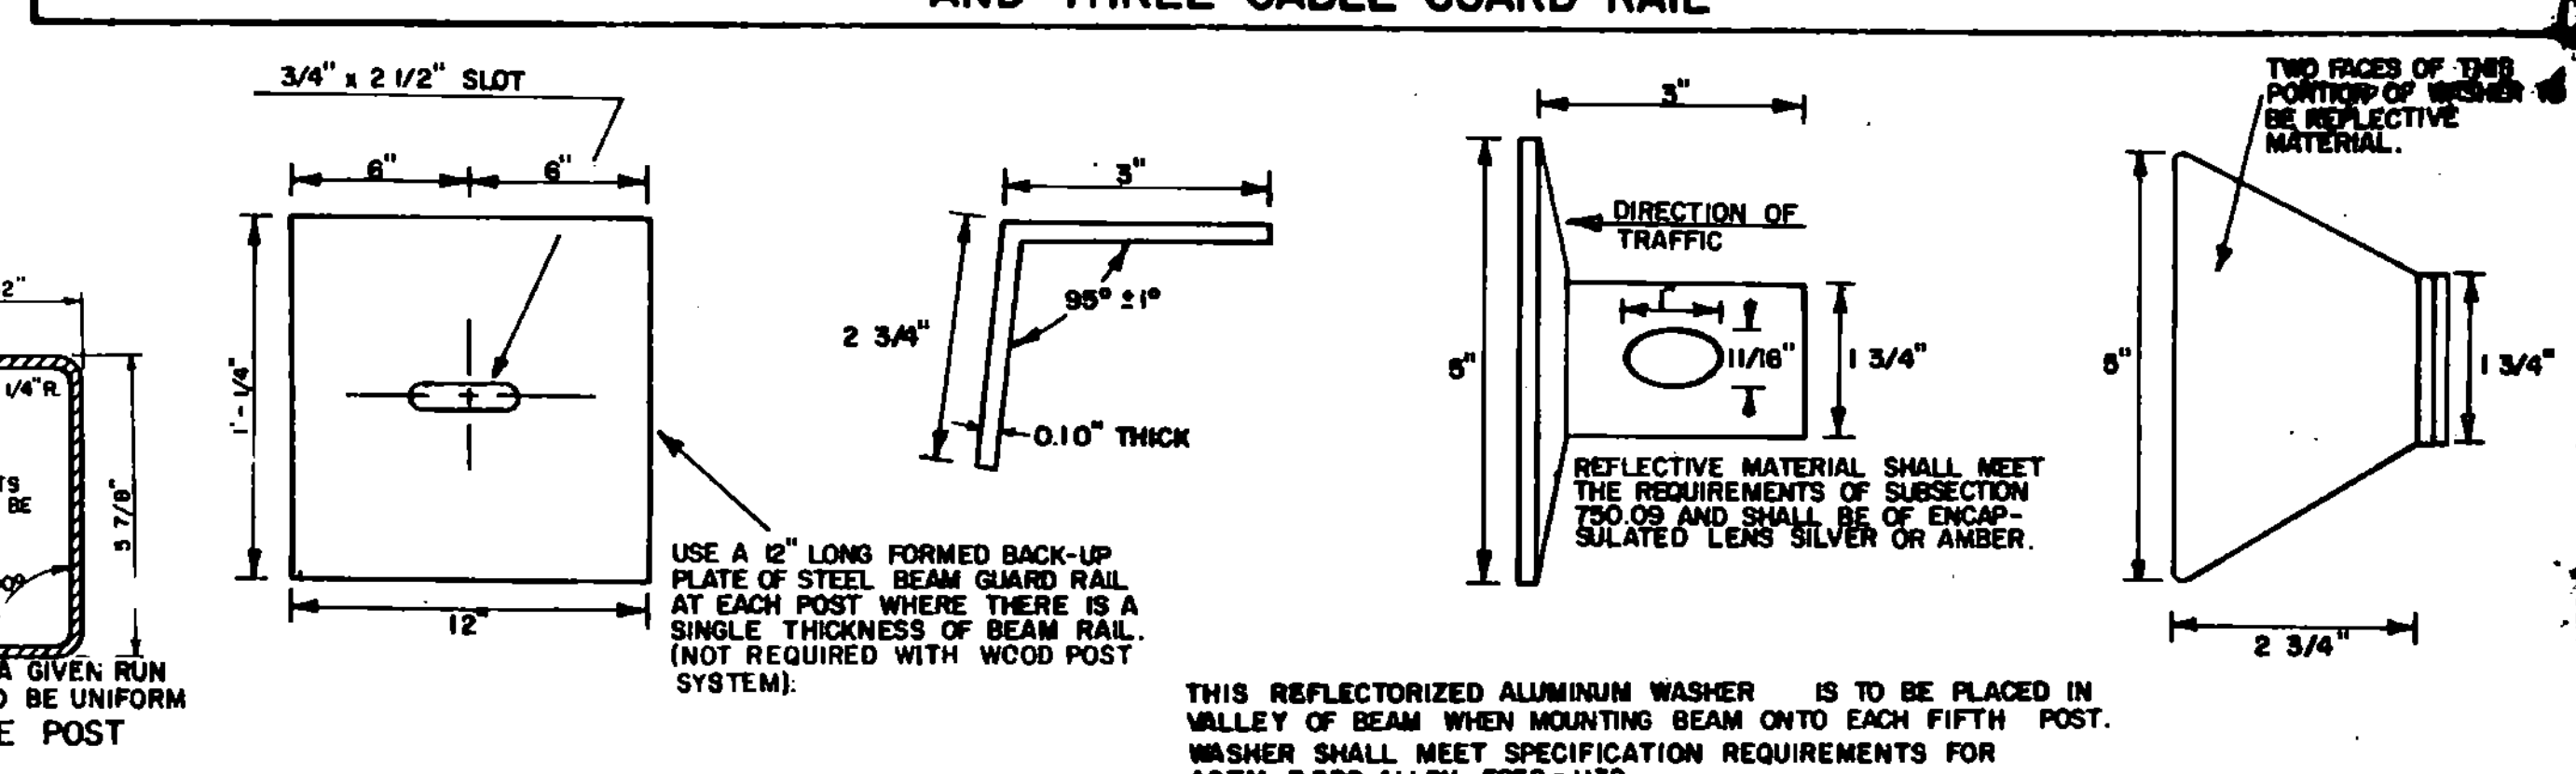

VERMONT AGENCY OF
STANDARD
G-1