


■	PROPOSED GRANITE POST AND CHAIN FENCE	●	PROPOSED TRASH RECEPTACLE
*	PROPOSED ORNAMENTAL STREET LIGHT	○	PROPOSED PARKING METER POST
⬮	PROPOSED SIGNAL POLE WITH LUMINAIRE	⊗	PROPOSED TREE LOCATION
⊙	BORING/AUGER LOCATIONS	⊠	4' x 5' PROPOSED TREE PIT
		⊕	PROPOSED FIRE HYDRANT

- NOTES:
- SAWCUT OF EXISTING PAVEMENT & SIDEWALK SHALL BE INCIDENTAL TO ALL EXCAVATION PAY ITEMS.
 - REMOVE ABANDONED GAS LINES TO LIMITS OF FULL DEPTH CONSTRUCTION (INCIDENTAL TO ALL EXCAVATION PAY ITEMS). PLUG EXISTING LINES AT LIMITS OF CONSTRUCTION.
 - THE PROPOSED SEWER AND WATER UTILITIES SHOWN ON THESE GENERAL PLANS ARE FOR INFORMATIONAL PURPOSES. REFER TO THE SEWER AND WATER PLANS BY DUFRESNE GROUP FOR ACTUAL CONSTRUCTION INFORMATION.
 - SEE THE ITEM DETAIL & DRAINAGE SHEETS, DRAINAGE PROFILES, AND CROSS SECTIONS FOR PROPOSED DRAINAGE INFORMATION CORRESPONDING TO NOTE NUMBERS SHOWN BY: 
 - ALL EXISTING TELEPHONE & ELECTRIC MANHOLES SHALL BE ADJUSTED BY OTHERS.

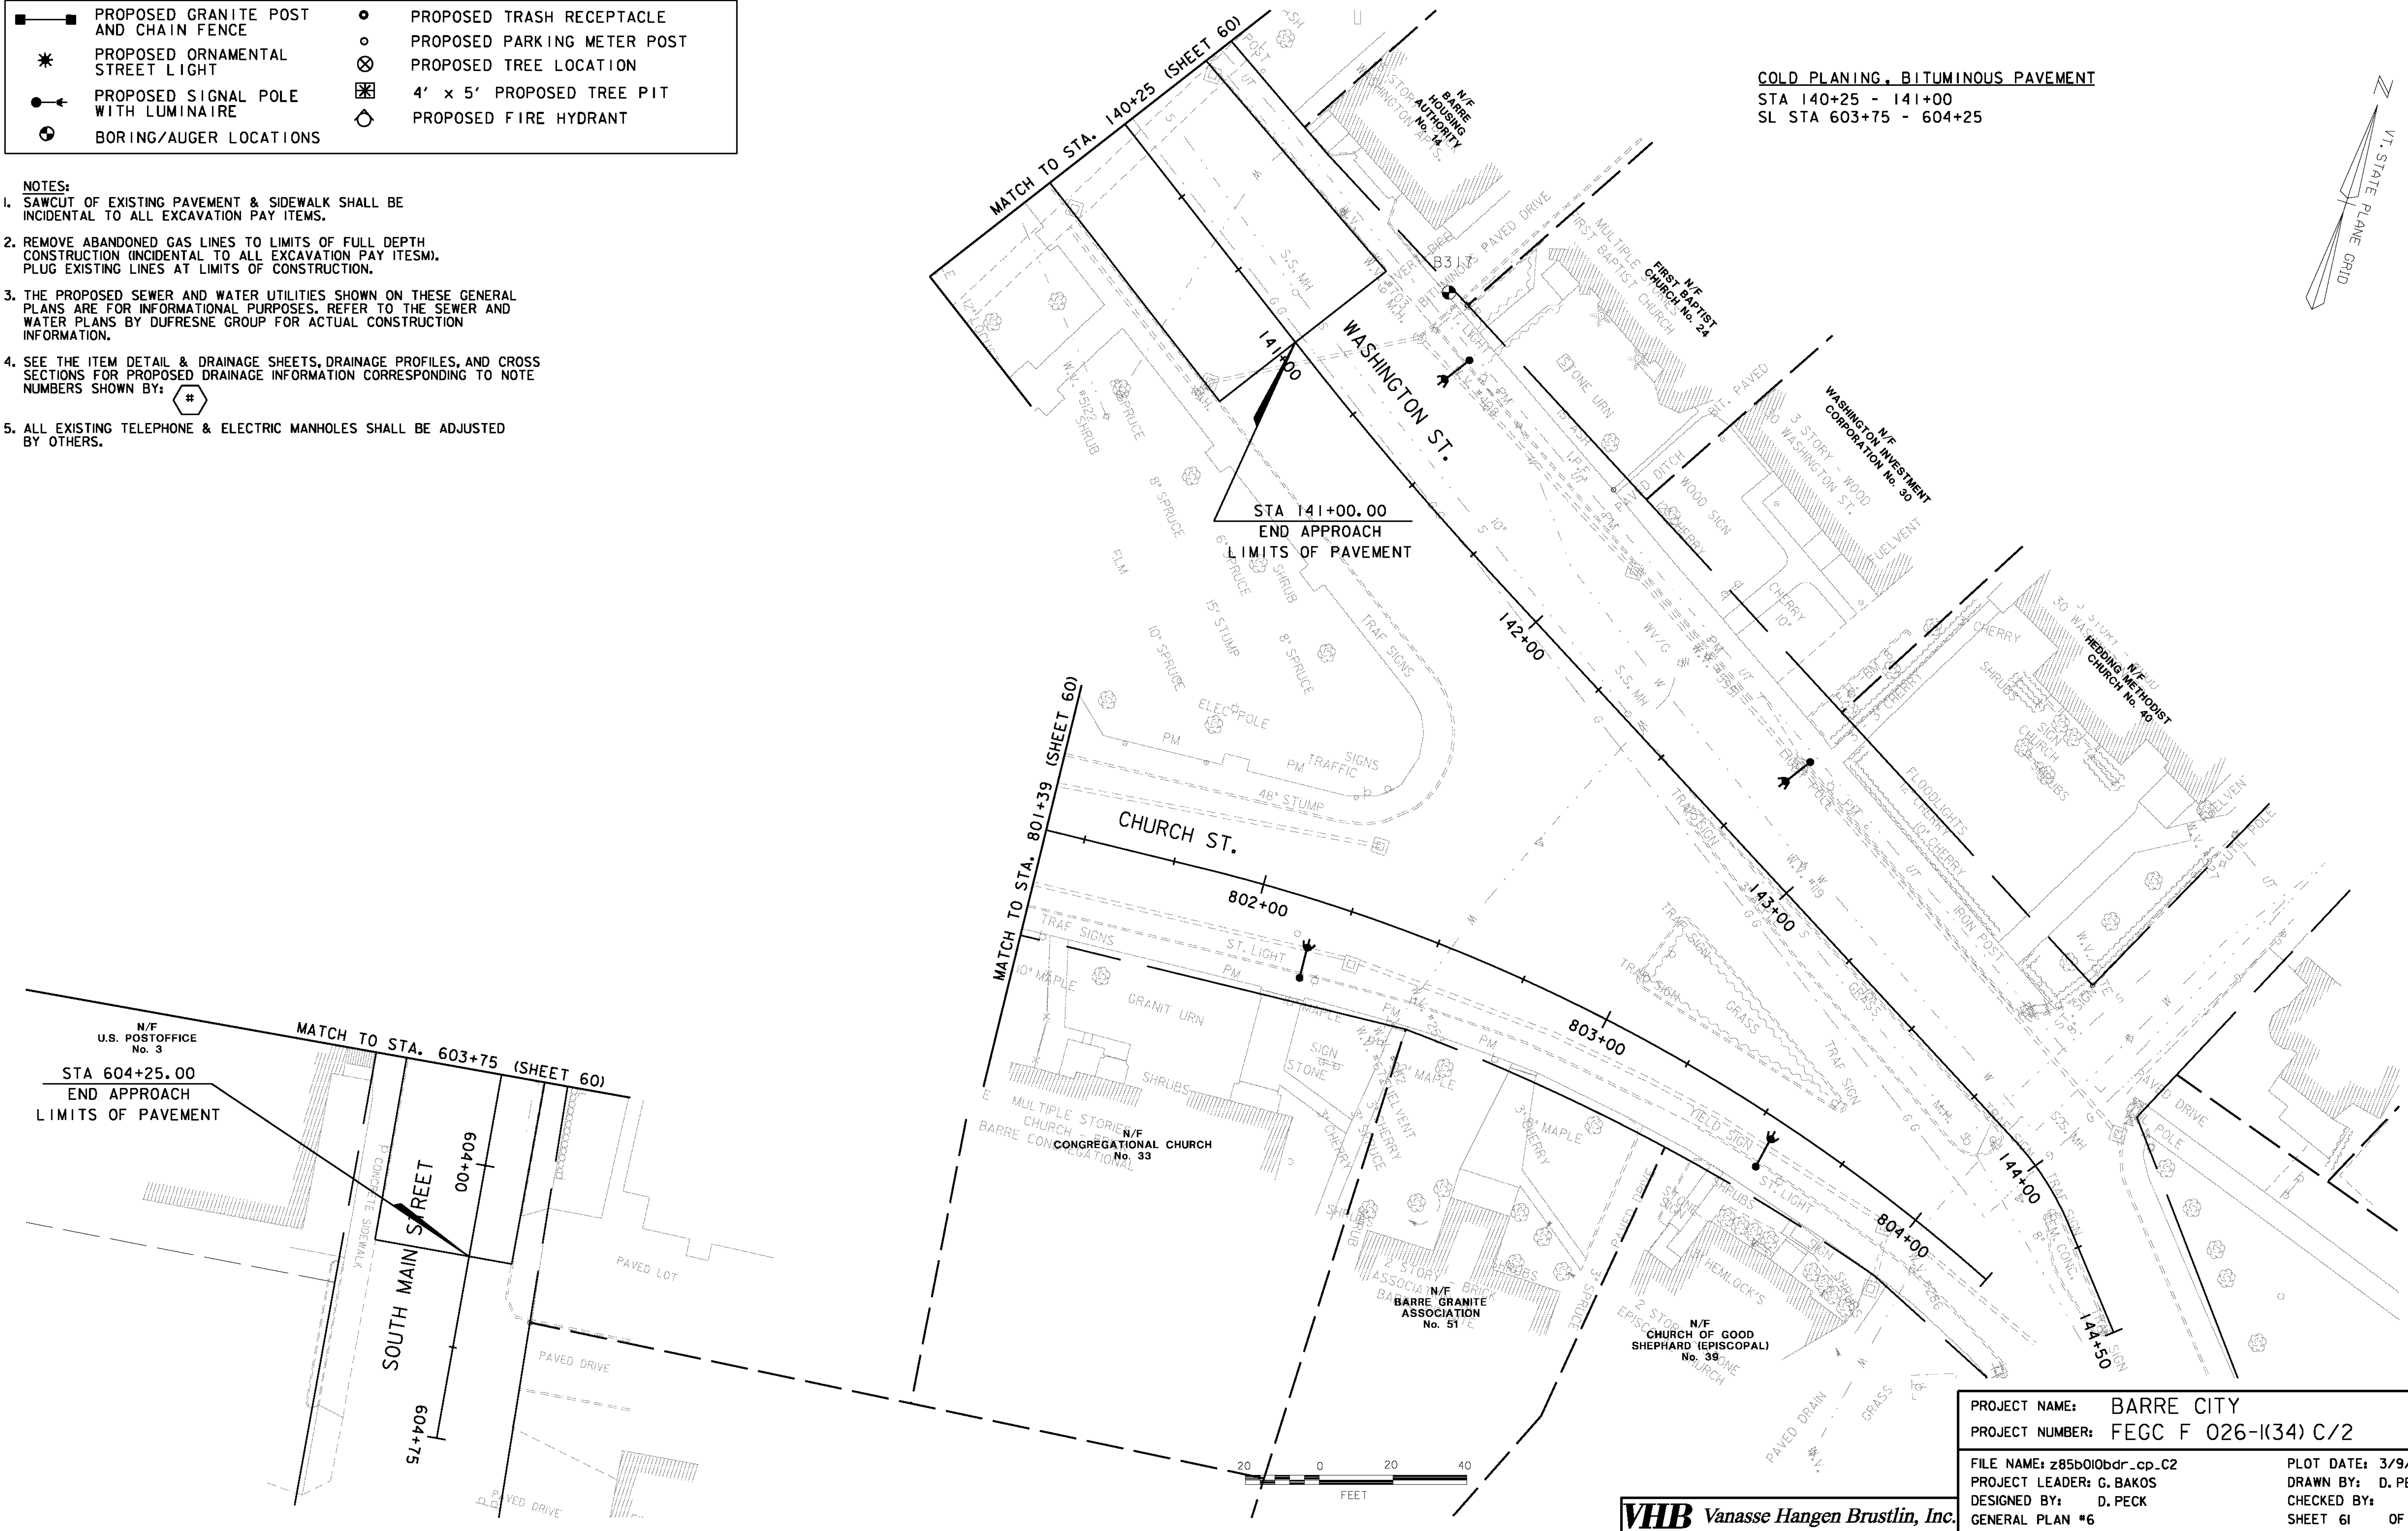

COLD PLANING, BITUMINOUS PAVEMENT
 STA 140+25 - 141+00
 SL STA 603+75 - 604+25

PROJECT NAME: BARRE CITY
 PROJECT NUMBER: FECC F 026-K(34) C/2

FILE NAME: z85b010bdr_cp_C2
 PROJECT LEADER: G. BAKOS
 DESIGNED BY: D. PECK
 GENERAL PLAN #6

PLOT DATE: 3/9/2011
 DRAWN BY: D. PECK
 CHECKED BY:
 SHEET 61 OF 339

VHB Vanasse Hangen Brustlin, Inc.