



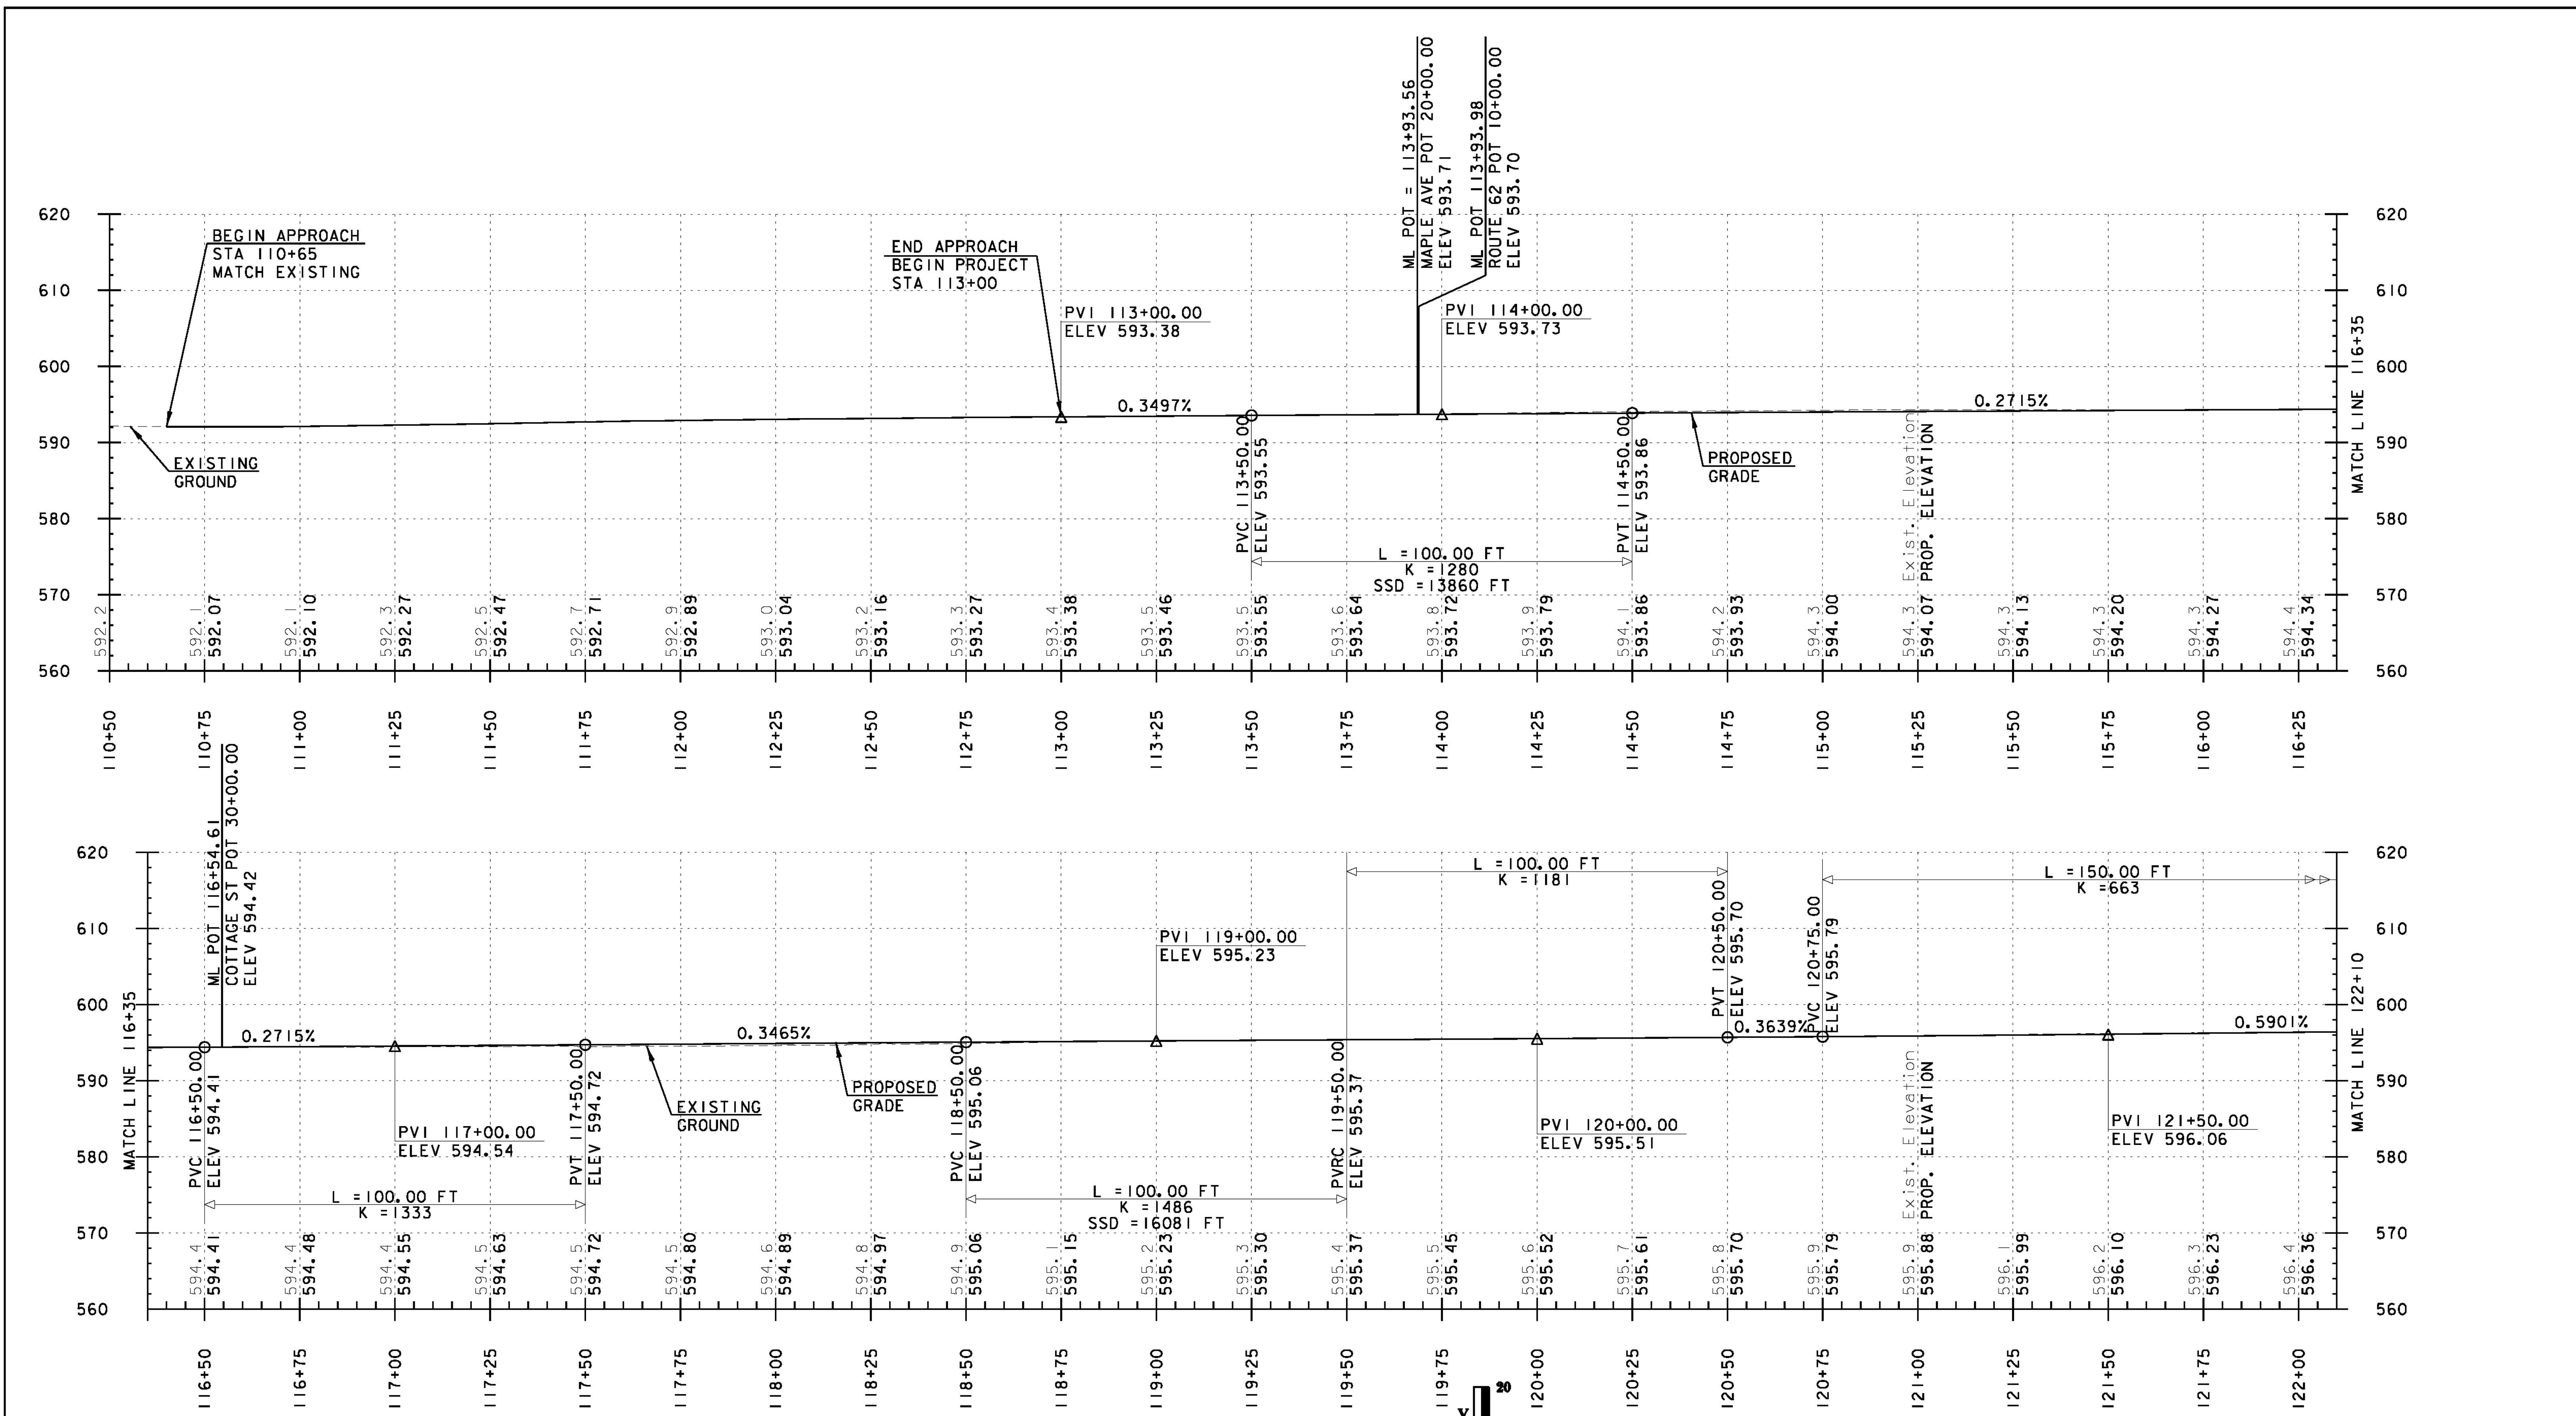

DATUM
 VERTICAL NAVD 1929
 HORIZONTAL NAD 27

NOTE:
 THE ELEVATIONS SHOWN TO THE NEAREST TENTH ARE THE OLD GROUND ALONG CENTERLINE. THE ELEVATIONS SHOWN TO THE NEAREST HUNDREDTH ARE THE PROPOSED FINISHED GRADE ALONG CENTERLINE.

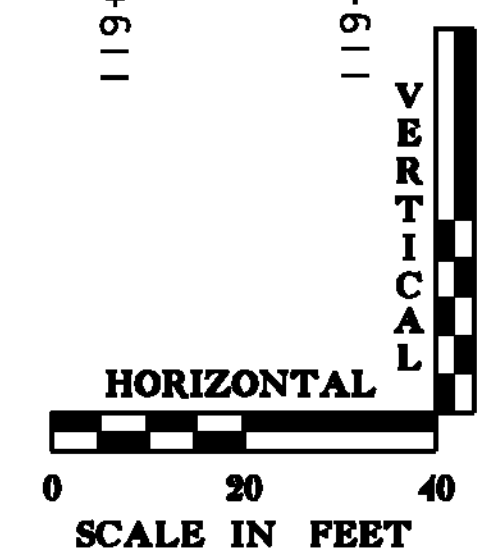

VHB Vanasse Hangen Brustlin, Inc.

PROJECT NAME: BARRE CITY	PLOT DATE: 3/9/2011
PROJECT NUMBER: FECC F 026-K(34) C/2	DRAWN BY: DMP / JAR
FILE NAME: 85b010.PROJ.C2	CHECKED BY:
PROJECT LEADER: G. BAKOS	SHEET 69 OF 339
DESIGNED BY: DMP / MDS	
PROFILE - NORTH MAIN STREET	