


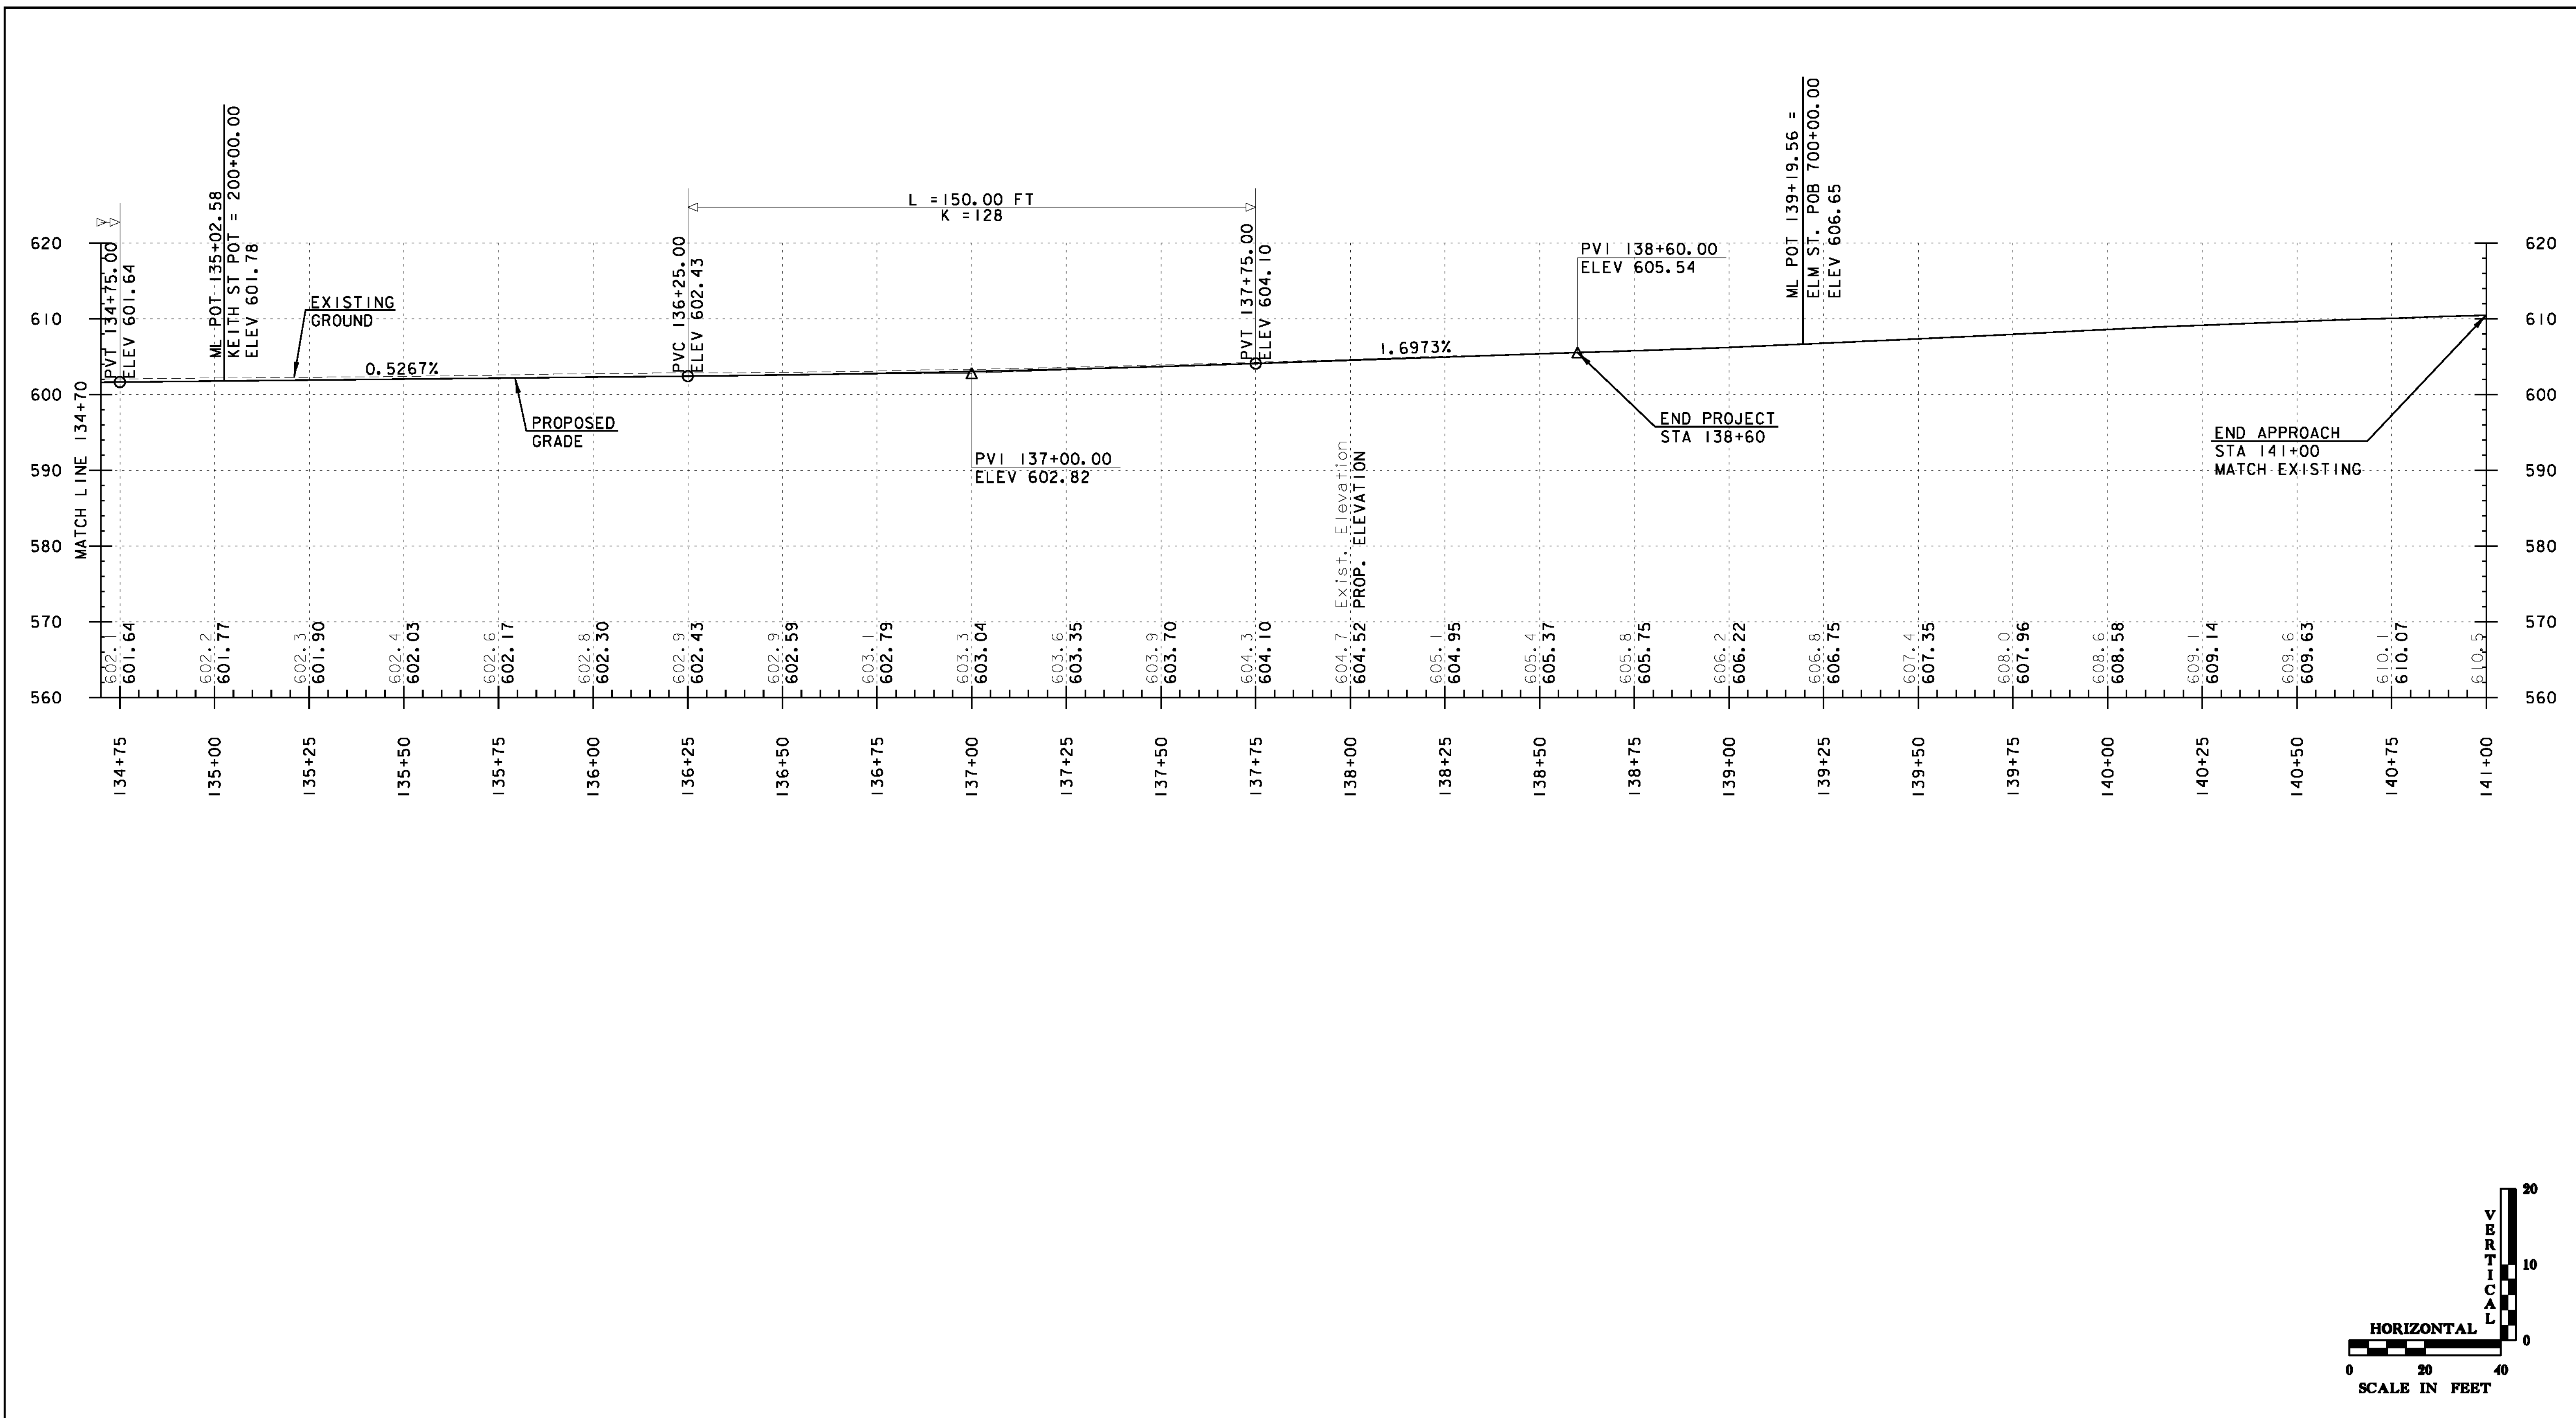

DATUM
VERTICAL NAVD 1929
HORIZONTAL NAD 27

NOTE:
THE ELEVATIONS SHOWN TO THE NEAREST TENTH ARE THE OLD GROUND ALONG CENTERLINE. THE ELEVATIONS SHOWN TO THE NEAREST HUNDREDTH ARE THE PROPOSED FINISHED GRADE ALONG CENTERLINE.

VHB Vanasse Hangen Brustlin, Inc.

PROJECT NAME: BARRE CITY	FILE NAME: 85b010_PRO3_C2	PLOT DATE: 3/9/2011
PROJECT NUMBER: FECC F 026-1(34) C/2	PROJECT LEADER: G. BAKOS	DRAWN BY: DMP / JAR
	DESIGNED BY: DMP / MDS	CHECKED BY:
	PROFILE - NORTH MAIN STREET	SHEET 71 OF 339

