
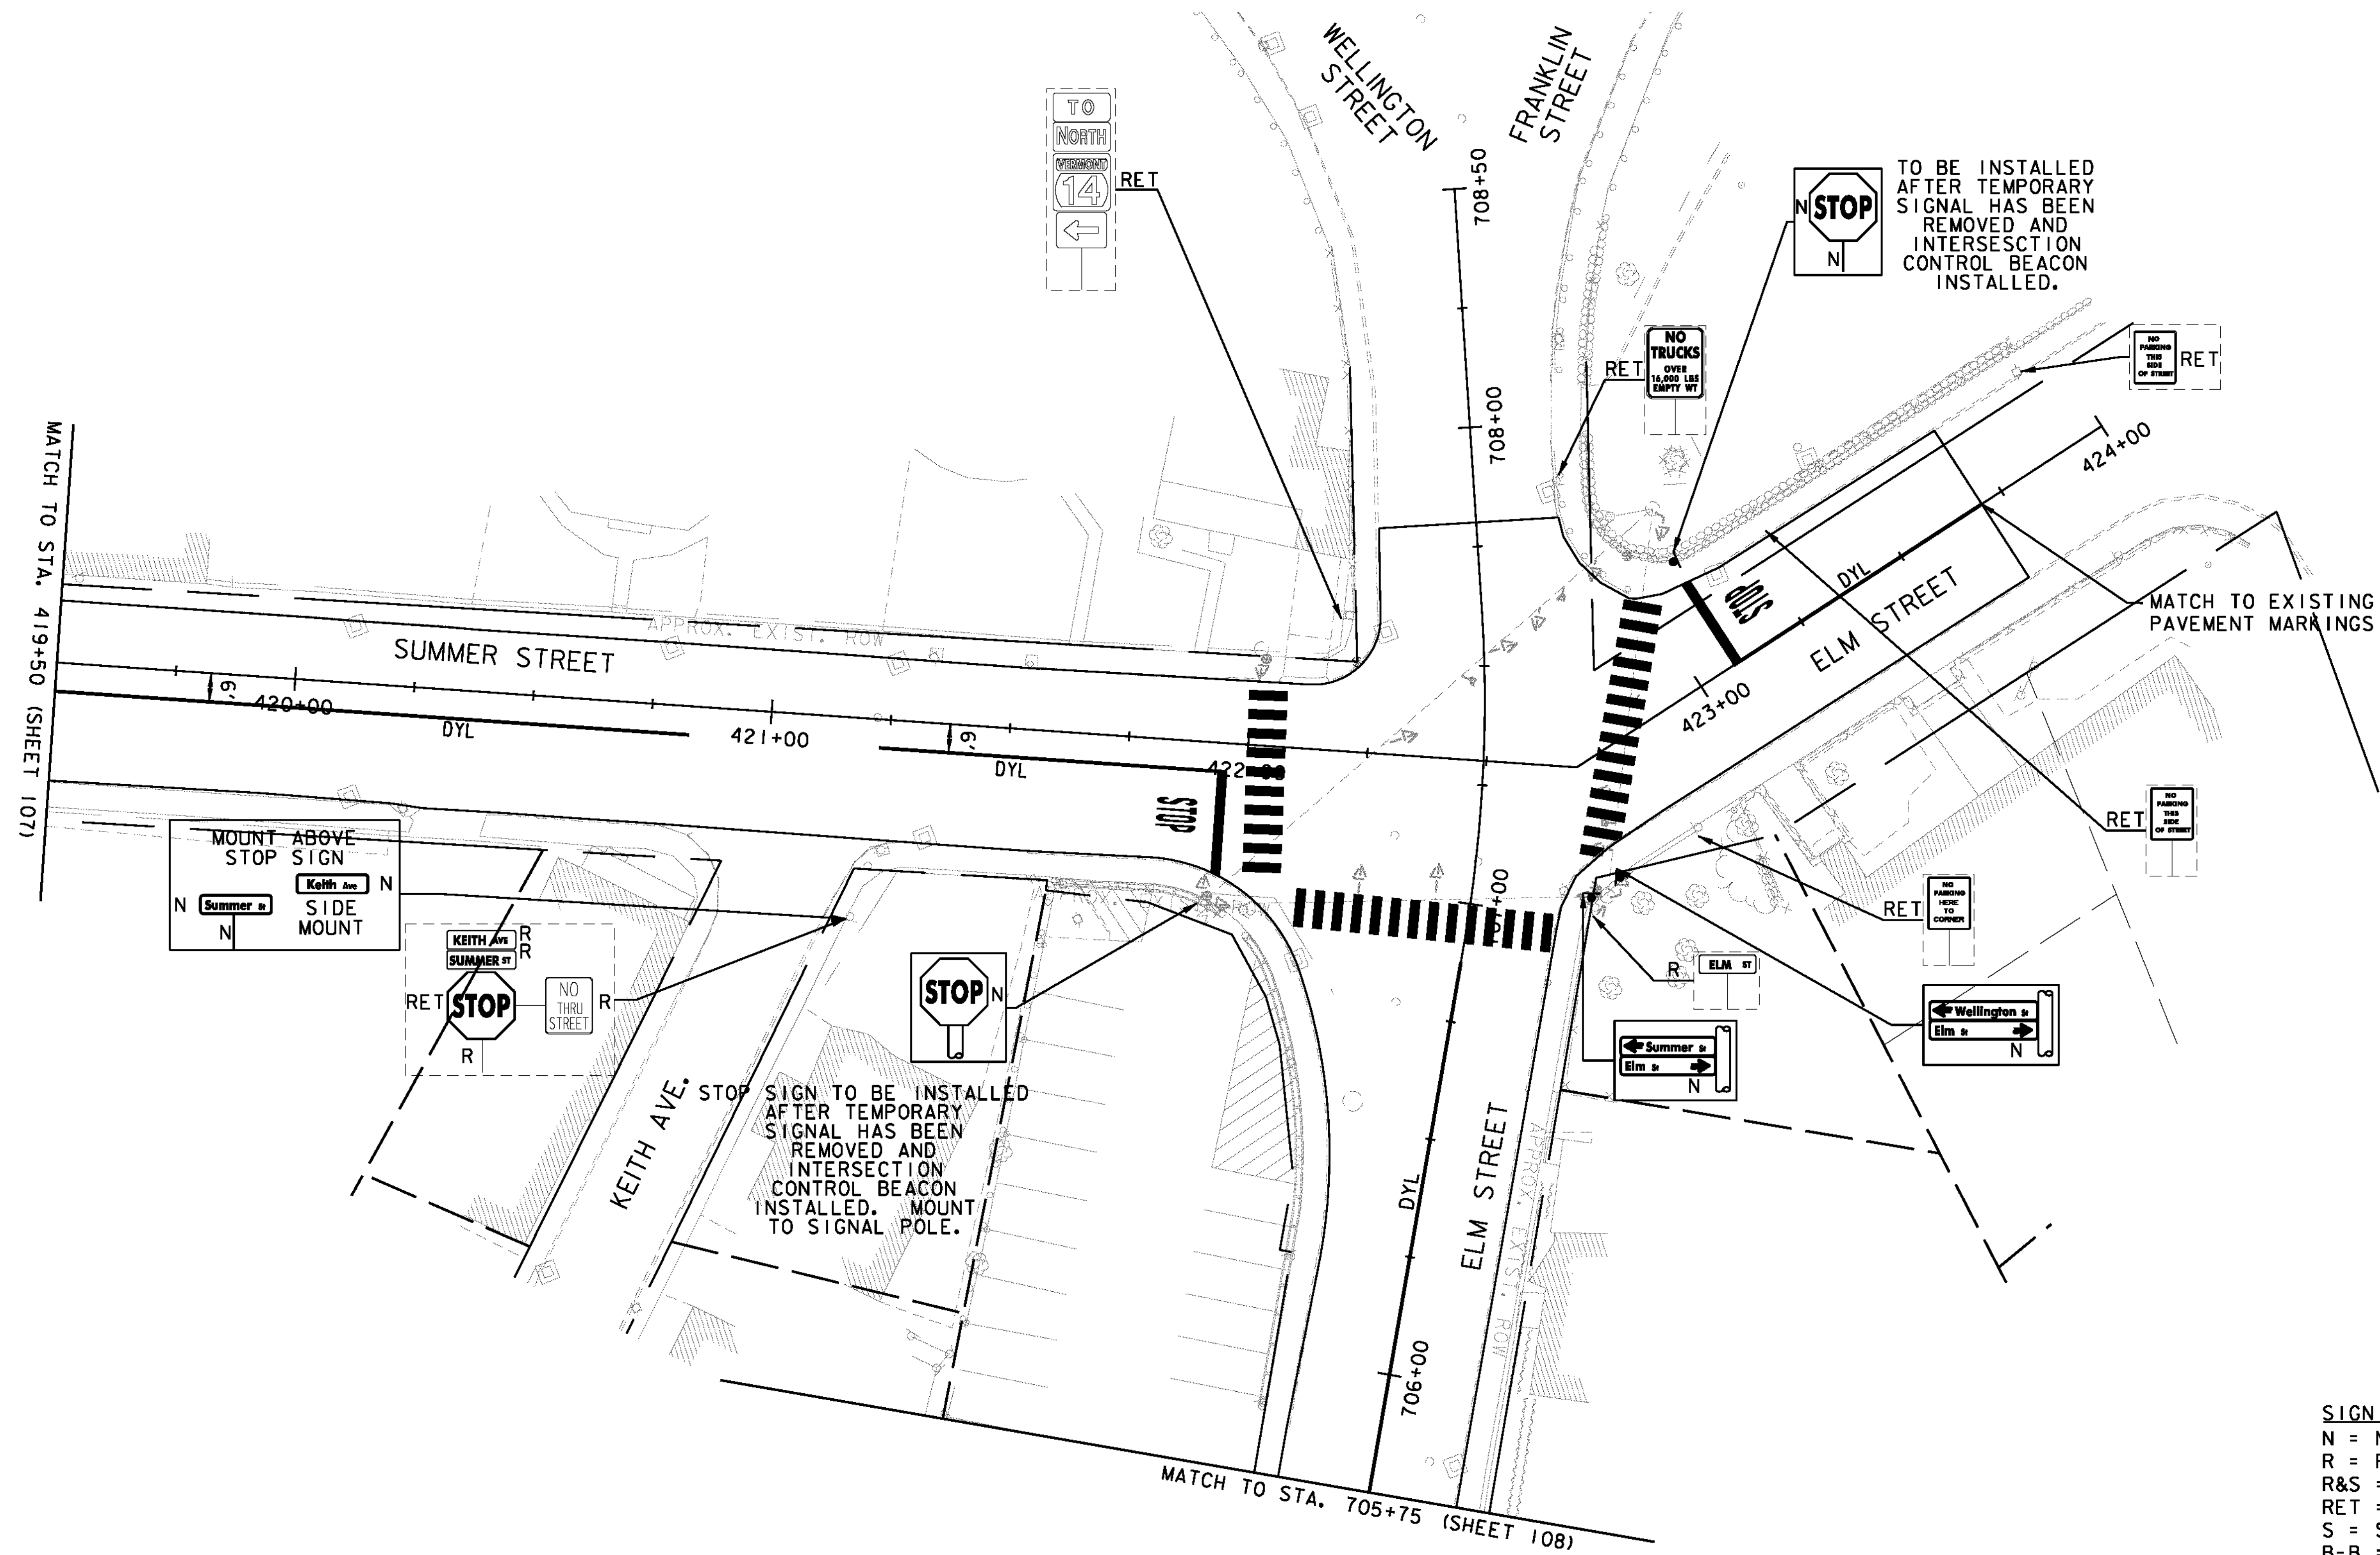


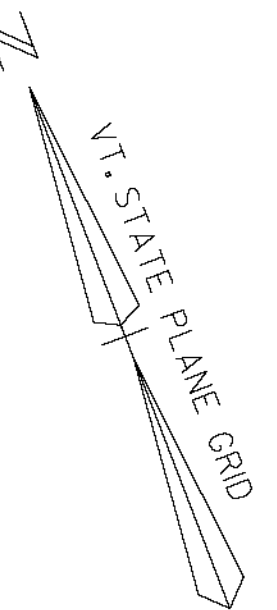

LETTER OR SYMBOL

SL STA 421+86 RT ("STOP")
SL STA 423+18 LT ("STOP")

4 INCH YELLOW LINE

SL STA 419+50 - 420+83 RT (DOUBLE)
SL STA 421+23 - 421+95 RT (DOUBLE)
SL STA 423+08 - 423+70 CL (DOUBLE)
SL STA 705+75 - 706+87 CL (DOUBLE)

24 INCH STOP BAR

SL STA 421+95 RT
SL STA 423+09 LT

CROSSWALK MARKING

SL STA 422+03 - 422+04 LT-RT
SL STA 422+64 - 422+99 RT-LT
SL STA 706+93 - 706+97 LT-RT

REMOVING SIGNS (TYPE A)

SL STA 421+20 RT (3 SIGNS)

SIGNING LEGEND

N = NEW
R = REMOVE
R&S = REMOVE AND SALVAGE
RET = RETAIN
S = SALVAGED SIGN
B-B = BACK TO BACK
OH = OVERHEAD SIGN

STRIPING LEGEND

SWL = SINGLE WHITE LINE
SYL = SINGLE YELLOW LINE
DYL = DOUBLE YELLOW LINE
SDL = SINGLE DASHED LINE
SBL = SINGLE BROKEN LINE

NOTES:

- ALL EXISTING SIGNS TO BE REMOVED SHALL BE DONE AS PART OF THE "CONSTRUCTION & DETOUR SIGNING PLANS" (SHEETS 172-188).
- FOR SIGNAL EQUIPMENT DETAILS, SEE SHEET (171 & 194)



VHB Vanasse Hangen Brustlin, Inc.

PROJECT NAME: BARRE CITY
PROJECT NUMBER: FECC-F 026-K(34) C/2

FILE NAME: z85b010bdr_spm.C2

PROJECT LEADER: G. BAKOS

DESIGNED BY: D. PECK

SIGNS AND PAVEMENT MARKING PLANS #9

PLOT DATE: 3/9/2011

DRAWN BY: D. PECK

CHECKED BY:

SHEET 104 OF 339