


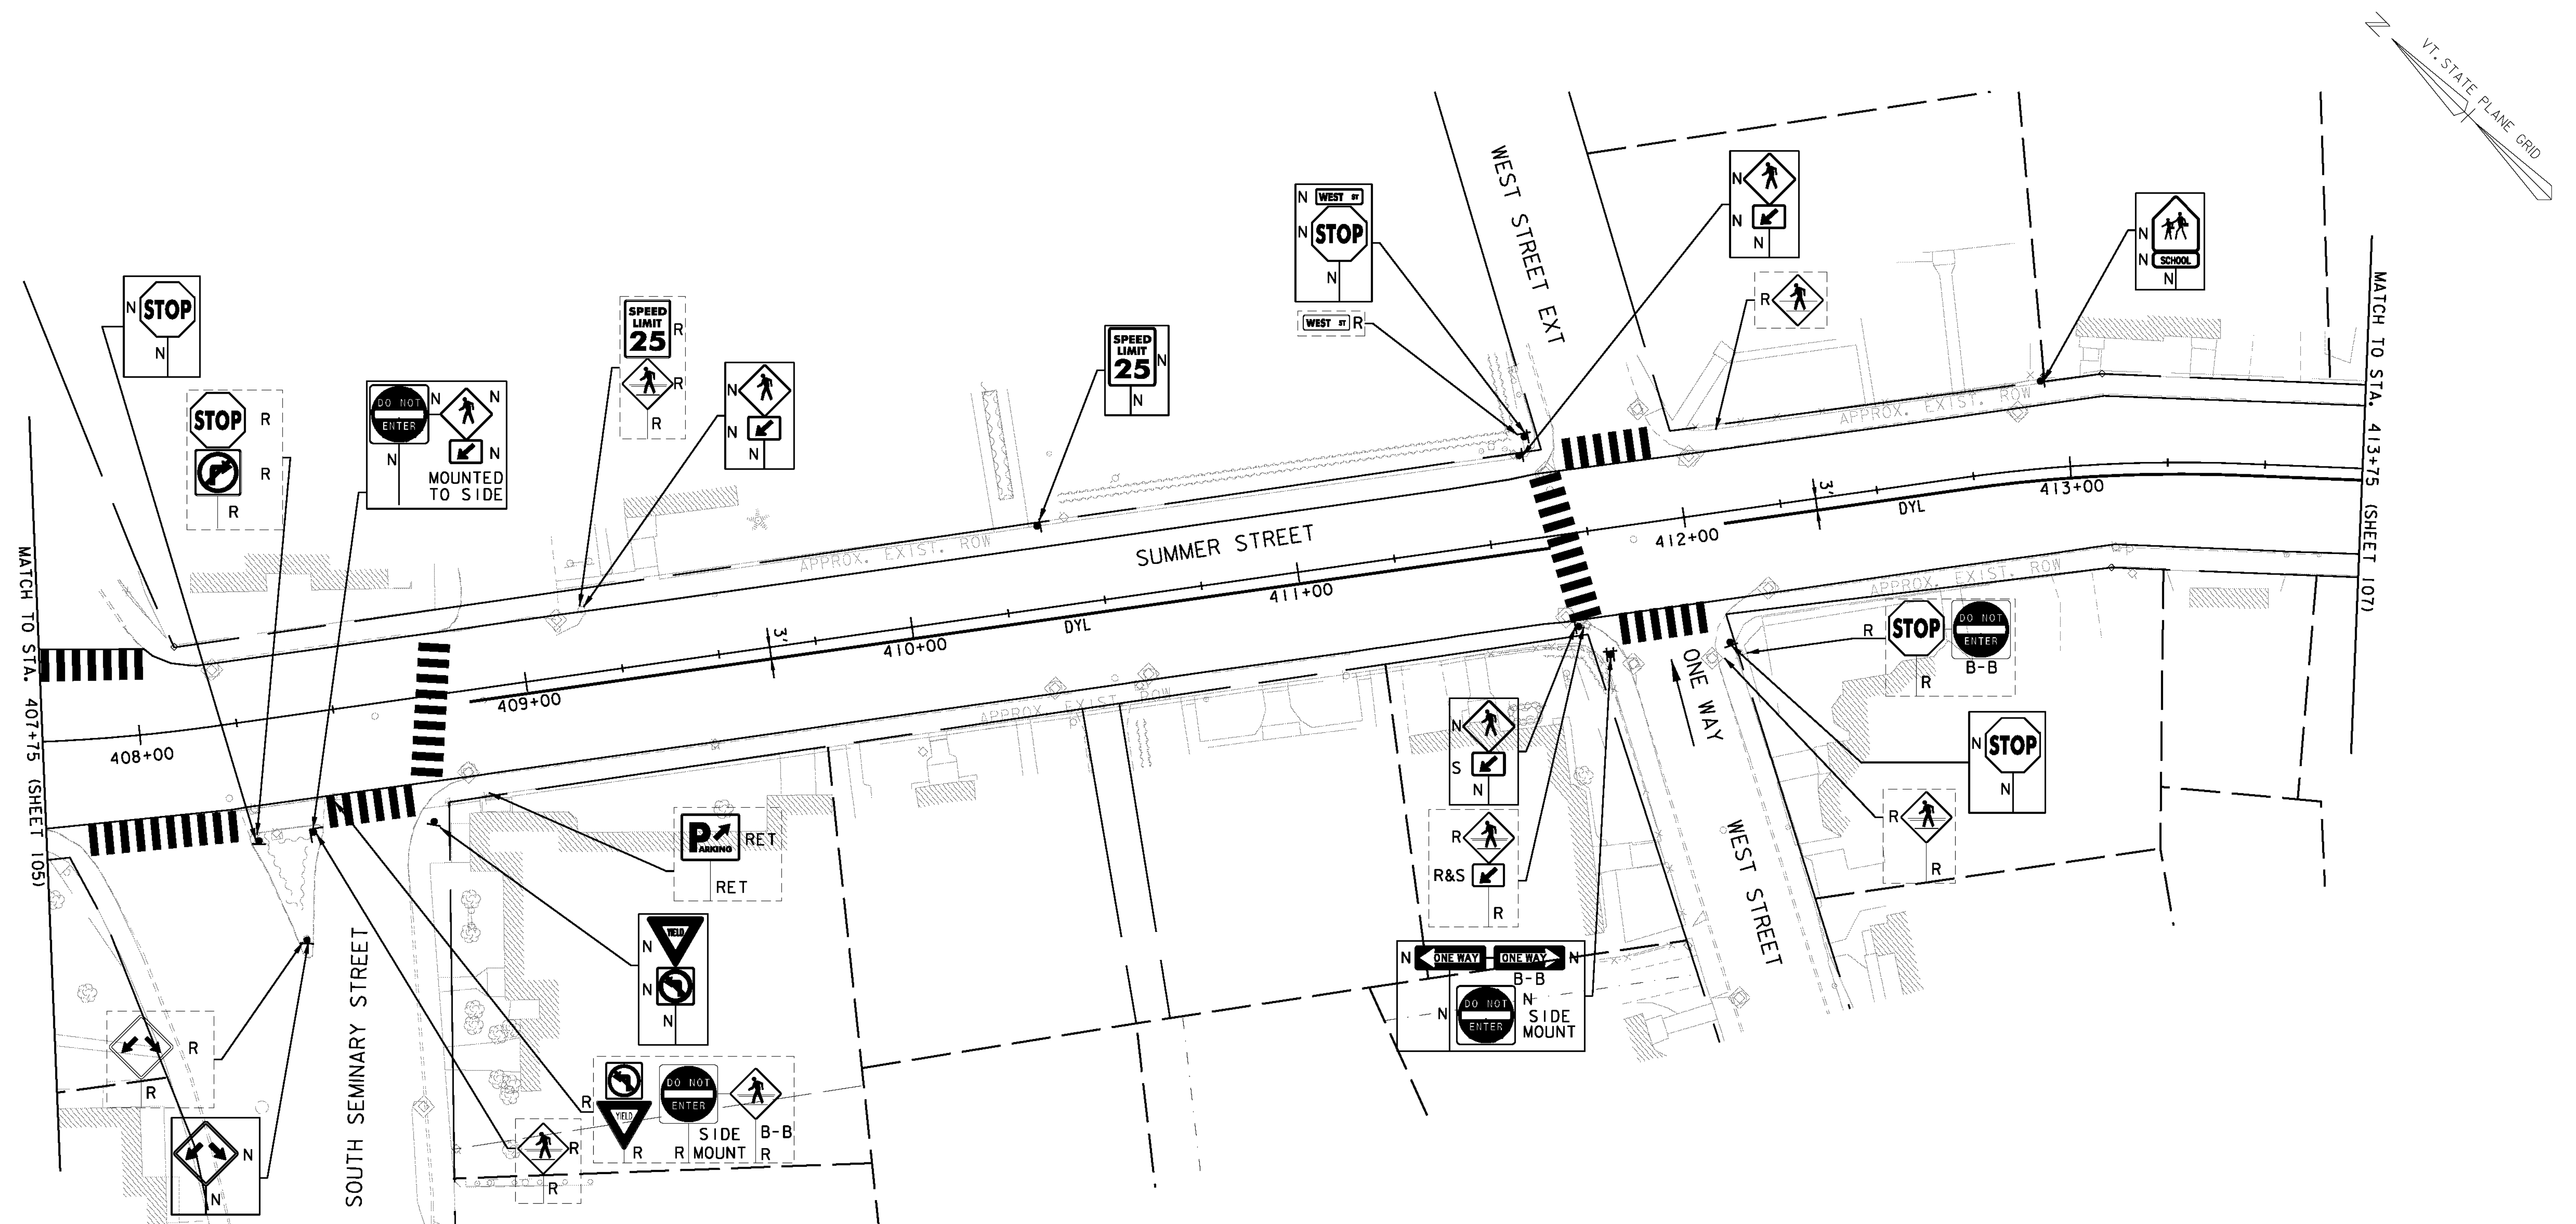

ERECTING SALVAGED SIGNS
SL STA 411+65

REMOVING SIGNS (TYPE A)
SL STA 408+26 RT (2 SIGNS)
SL STA 408+35 RT
SL STA 408+42 RT
SL STA 408+47 RT (4 SIGNS)
SL STA 409+12 LT (2 SIGNS)
SL STA 411+61 LT
SL STA 411+66 RT (2 SIGNS)
SL STA 412+06 RT
SL STA 412+07 RT (2 SIGNS)
SL STA 412+11 LT

4 INCH YELLOW LINE
SL STA 408+85 - 411+65 RT (DOUBLE)
SL STA 412+10 - 413+75 RT (DOUBLE)

CROSSWALK MARKING
SL STA 407+75 - 408+02 LT
SL STA 407+85 - 408+21 RT
SL STA 408+45 - 408+67 RT
SL STA 408+76 RT-LT
SL STA 411+69 RT-LT
SL STA 411+72 - STA 411+94 LT
SL STA 411+80 - STA 412+02 RT

SIGNING LEGEND	STRIPING LEGEND
N = NEW	SWL = SINGLE WHITE LINE
R = REMOVE	SYL = SINGLE YELLOW LINE
R&S = REMOVE AND SALVAGE	DYL = DOUBLE YELLOW LINE
RET = RETAIN	SDL = SINGLE DASHED LINE
S = SALVAGED SIGN	SBL = SINGLE BROKEN LINE
B-B = BACK TO BACK	
OH = OVERHEAD SIGN	

PROJECT NAME: BARRE CITY
PROJECT NUMBER: FECC-F 026-1(34) C/2

FILE NAME: z85b010bdr_spm.C2	PLOT DATE: 3/9/2011
PROJECT LEADER: G. BAKOS	DRAWN BY: D. PECK
DESIGNED BY: D. PECK	CHECKED BY:
SIGNS AND PAVEMENT MARKING PLANS *II	SHEET 106 OF 339



VHB Vanasse Hangen Brustlin, Inc.