
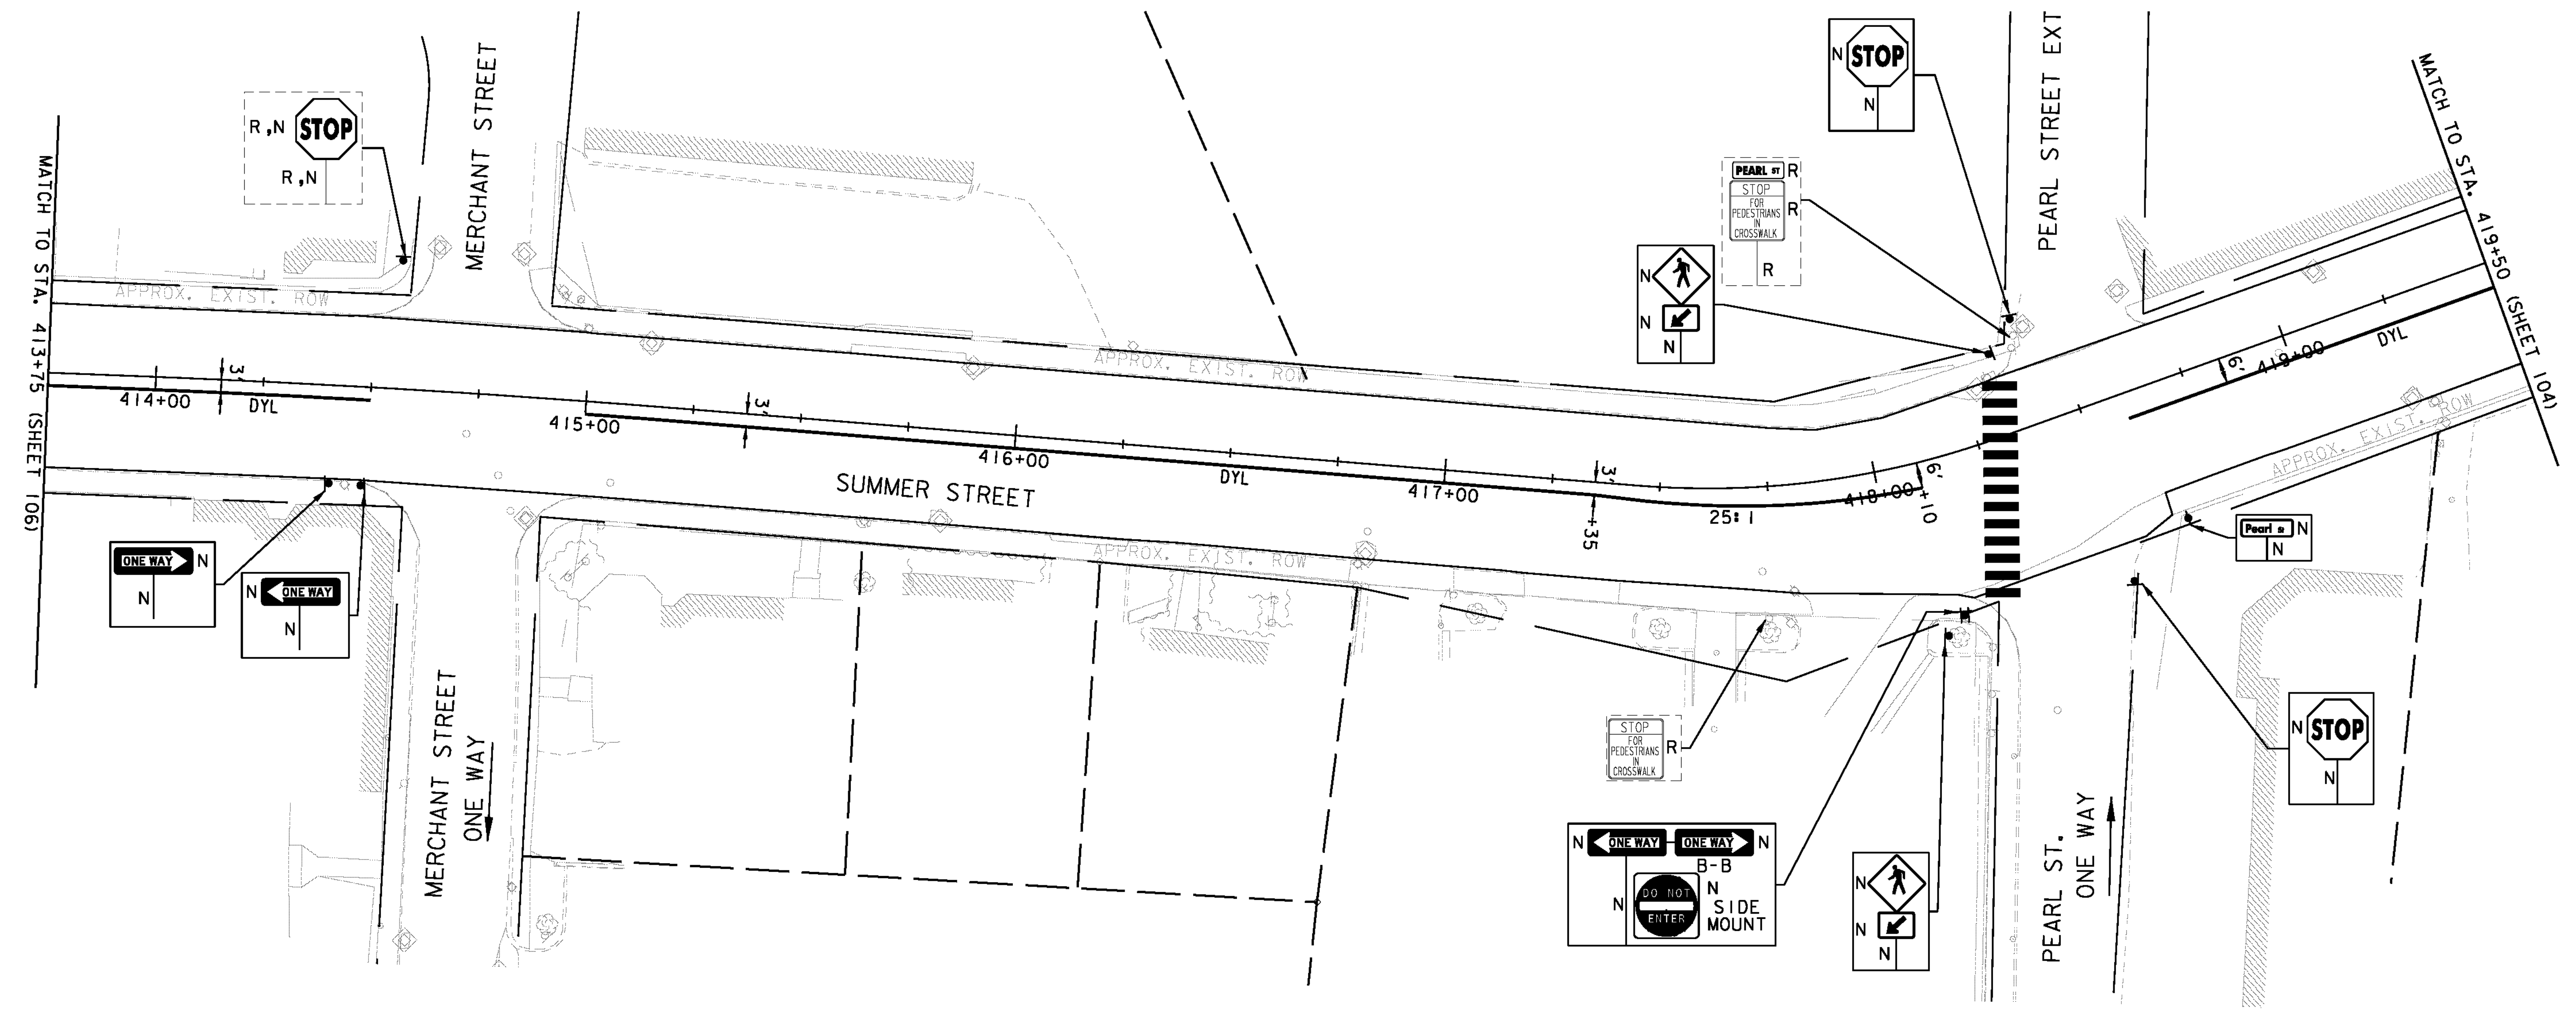


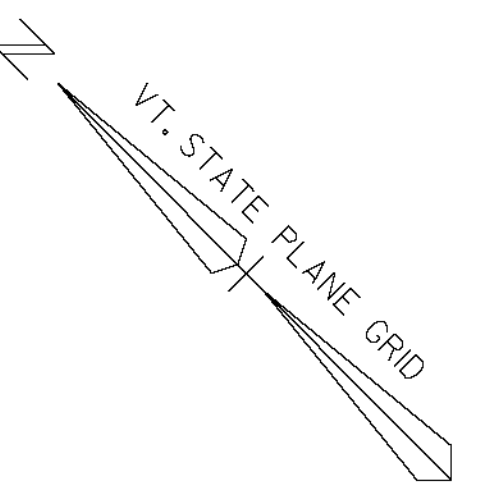

REMOVING SIGNS (TYPE A)
SL STA 414+55 LT
SL STA 417+72 RT
SL STA 418+38 LT (2 SIGNS)

4 INCH YELLOW LINE
SL STA 413+75 - 414+50 RT (DOUBLE)
SL STA 415+00 - 418+10 RT (DOUBLE)
SL STA 418+60 - 419+50 RT (DOUBLE)

CROSSWALK MARKING
SL STA 418+30 RT-LT

SIGNING LEGEND	STRIPING LEGEND
N = NEW	SWL = SINGLE WHITE LINE
R = REMOVE	SYL = SINGLE YELLOW LINE
R&S = REMOVE AND SALVAGE	DYL = DOUBLE YELLOW LINE
RET = RETAIN	SDL = SINGLE DASHED LINE
S = SALVAGED SIGN	SBL = SINGLE BROKEN LINE
B-B = BACK TO BACK	
OH = OVERHEAD SIGN	



VHB Vanasse Hangen Brustlin, Inc.

PROJECT NAME:	BARRE CITY
PROJECT NUMBER:	FEGC-F 026-I(34) C/2
FILE NAME:	z85b010bdr_spm.C2
PROJECT LEADER:	G. BAKOS
DESIGNED BY:	D. PECK
SIGNS AND PAVEMENT MARKING PLANS *12	
PLOT DATE:	3/9/2011
DRAWN BY:	D. PECK
CHECKED BY:	
SHEET 107	OF 339