
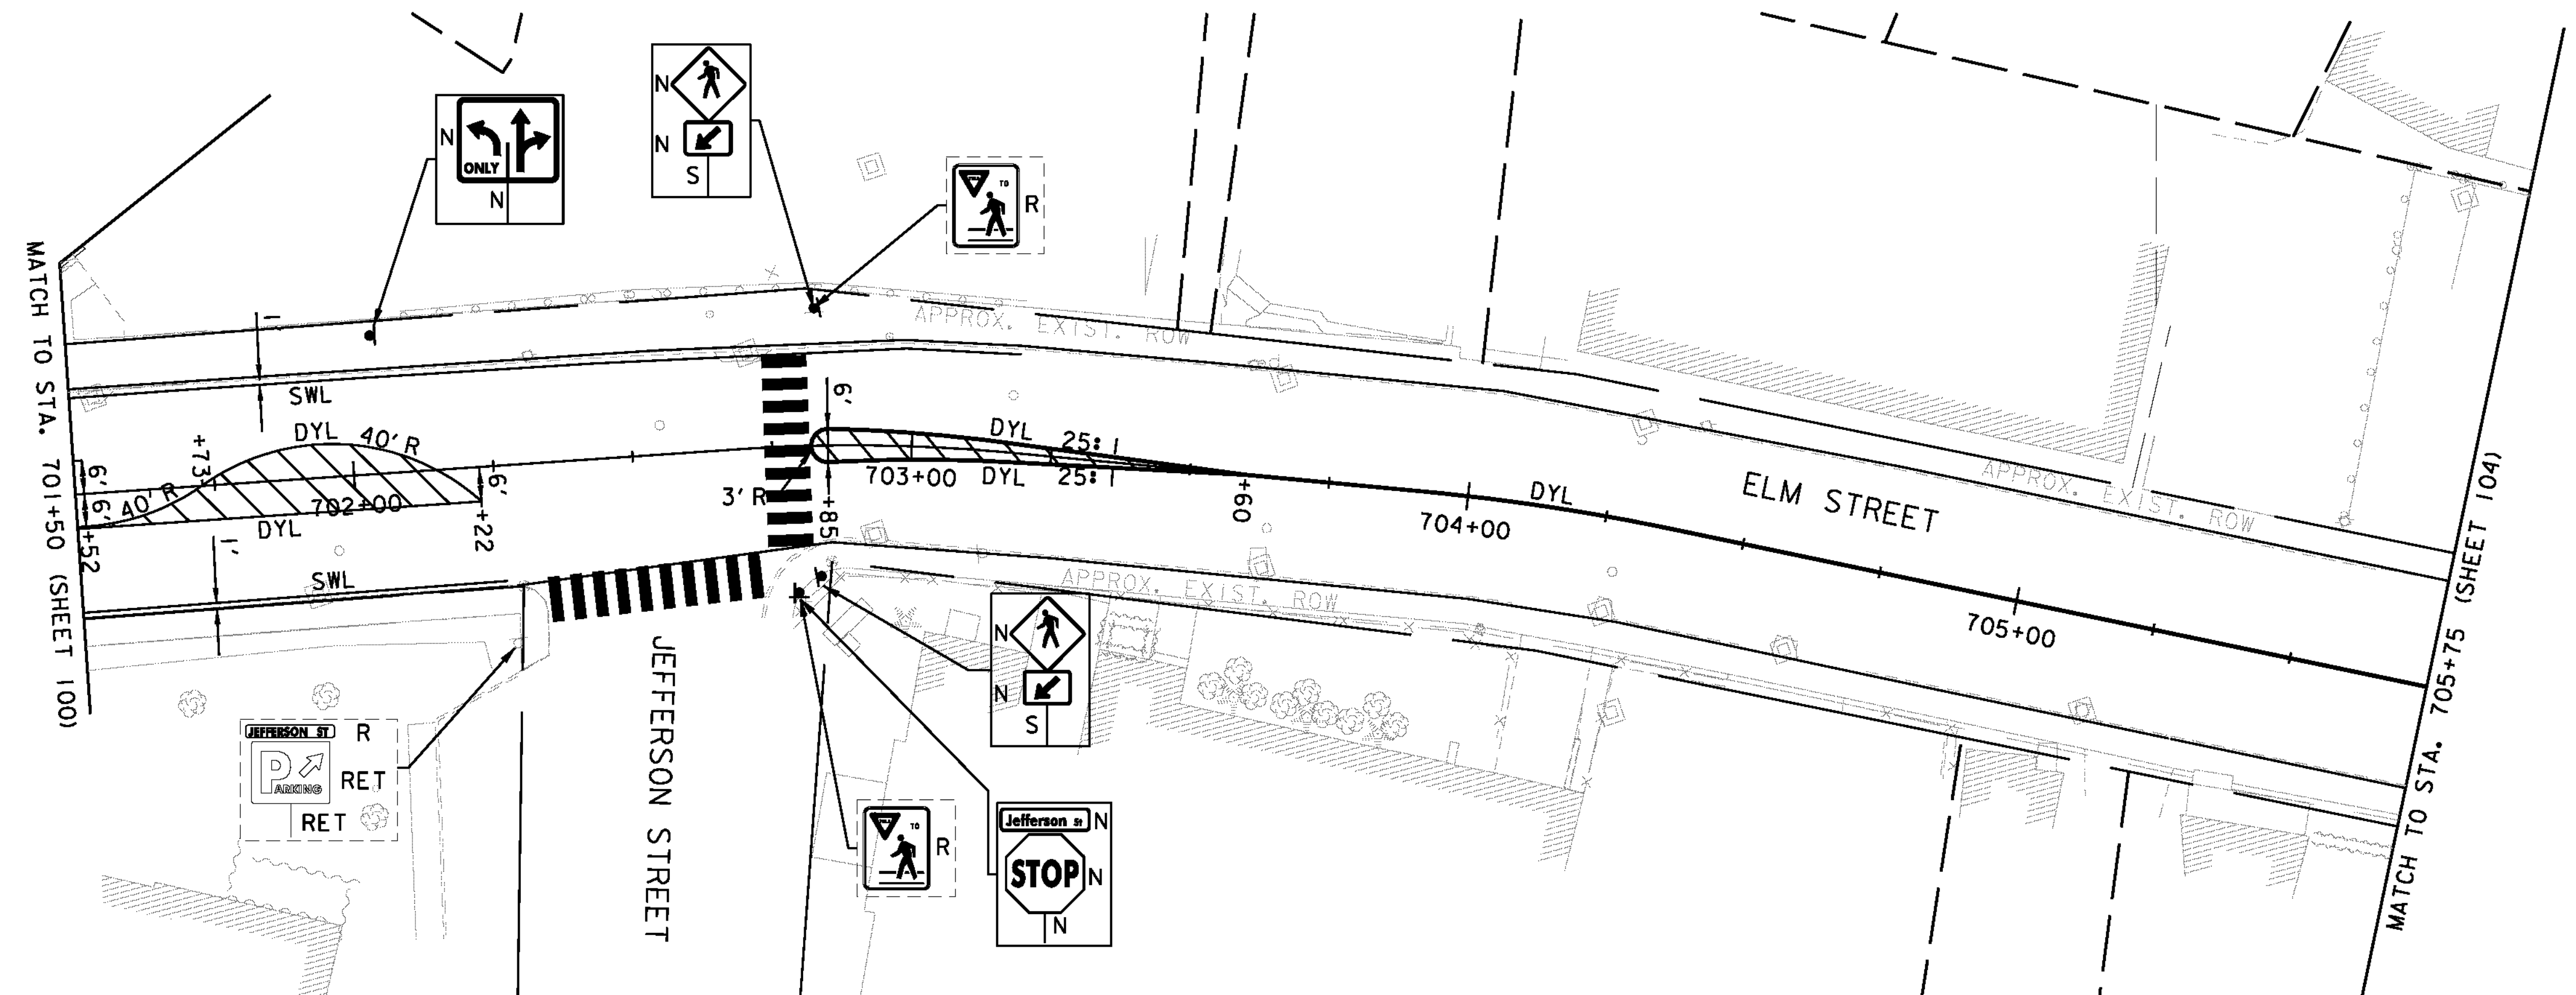


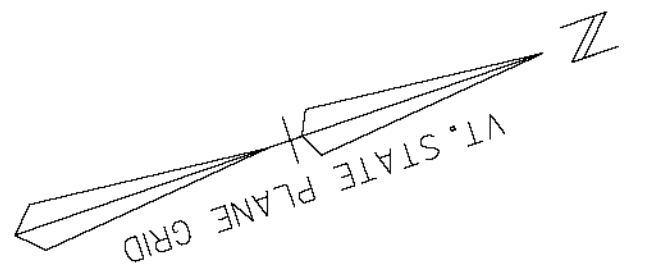

CROSSWALK MARKING

SL STA 702+35 - 702+72 RT
SL STA 702+78 RT-LT

REMOVING SIGNS (TYPE A)

SL STA 702+28 RT
SL STA 702+80 RT
SL STA 702+84 LT

4 INCH WHITE LINE

SL STA 701+50 - 703+18 LT
SL STA 701+50 - 702+28 RT
SL STA 705+65 - 705+75 LT (LOT STRIPING)

4 INCH YELLOW LINE

SL STA 701+50 - 702+22 RT (DOUBLE)
SL STA 701+52 - 702+22 RT (DOUBLE)
SL STA 702+82 - 703+60 LT (DOUBLE)
SL STA 702+82 - 703+60 RT (DOUBLE)
SL STA 703+60 - 705+75 CL (DOUBLE)

8 INCH YELLOW LINE

SL STA 701+52 - 702+22 (HATCHING)
SL STA 702+82 - 703+60 (HATCHING)

SIGNING LEGEND

N = NEW
R = REMOVE
R&S = REMOVE AND SALVAGE
RET = RETAIN
S = SALVAGED SIGN
B-B = BACK TO BACK
OH = OVERHEAD SIGN

STRIPING LEGEND

SWL = SINGLE WHITE LINE
SYL = SINGLE YELLOW LINE
DYL = DOUBLE YELLOW LINE
SDL = SINGLE DASHED LINE
SBL = SINGLE BROKEN LINE



VHB Vanasse Hangen Brustlin, Inc.

PROJECT NAME: BARRE CITY
PROJECT NUMBER: FECC-F 026-I(34) C/2

FILE NAME: z85b010bdr_spm_C2
PROJECT LEADER: G. BAKOS
DESIGNED BY: D. PECK
SIGNED AND PAVEMENT MARKING PLANS #13

PLOT DATE: 3/9/2011
DRAWN BY: D. PECK
CHECKED BY:
SHEET 108 OF 339