

ABANDON EXISTING SEWER MANHOLES WHERE SHOWN
ABANDONED SEWER MANHOLE TO BE REMOVED AND
DISPOSED OF (5 THIS SHEET). CONTRACTOR SHALL
FILL ABANDONED SEWER MAIN WITH FLOWABLE FILL.

LENNY'S
SHOES & APPAREL

BROOKS
PHARMACY

CONTRACTOR SHALL FURNISH AND INSTALL WATER
METERS FOR ALL CUSTOMERS IN PROJECT AREA.
SEE SHEET 154 FOR DETAIL AND TABLE FOR
METER AND SERVICE SIZE. INSTALLATION SHALL
BE DONE BY VERMONT LICENSED PLUMBER.
CITY OF BARRE TO DIRECT LOCATIONS FOR
METER AND REMOTE TOUCH-READ PADS.

CONCRETE ENCASE WATER MAIN WHEN
WITHIN 5' OF CB OR STORM DRAIN PIPE

SMH 19
SET OVER EXISTING 8" SEWER MAIN
4' ID PRECAST CONCRETE MANHOLE
SEE DETAIL SHEET 150

6" NEW SPRINKLER SERVICE

NEW 8" WATER MAIN MJ

NEW 12" SEWER MAIN

8" GATE VALVE, MJ

SMH 6
4' ID PRECAST CONCRETE MANHOLE
SEE DETAIL SHEET 150

CONNECT TO EXISTING SANITARY
SEWER AT ELEV. 586.0 TBV

SMH 5
6' ID PRECAST CONCRETE MANHOLE
SEE DETAIL SHEET 150

6" SPRINKLER SERVICE
SEE DETAIL ON SHEET 154

6" SPRINKLER SERVICE
SEE DETAIL ON SHEET 154

N/F
DOWNTOWN BARRE
DEVELOPMENT CORP.
NO. 355

DRAIN ON COVER

6" RD CAP
INSIDE BUILDING

CONNECT TO EXISTING
SPRINKLER SERVICE WITH
6"x4" REDUCER, MJ
4" DI NIPPLE, VARIABLE LENGTH
4" SOLID SLEEVE, MJ

1 1/2" WATER SERVICE
6" RD CONNECT TO
EXISTING DRAIN AT R.O.W.
6"x45" BEND, MJ
6" DI NIPPLE, VARIABLE LENGTH
6"x45" BEND, MJ
6" DI NIPPLE, VARIABLE LENGTH
6"x4" DI REDUCER, MJ
4" DI NIPPLE, VARIABLE LENGTH
CONNECT TO EXISTING SPRINKLER
SERVICE WITH 4" SOLID SLEEVE, MJ

HYDRANT TBR
SEE DETAIL ON SHEET 154

6" SPRINKLER SERVICE
SEE DETAIL ON SHEET 154

1 1/2" WATER SERVICE

CONNECT TO EXISTING
SPRINKLER SERVICE
WITH 6" SOLID SLEEVE, MJ

CONNECTION
16"x8" TEE, MJ

MAINLINE VALVE
16" BUTTERFLY VALVE, MJ

6" RD CONNECT TO
EXISTING DRAIN AT R.O.W.

VERMONT TOURIST
INFORMATION BOOTH

EXIST. R.O.W.

MATCHLINE TO SHEET 134

N/F
CHAMPLAIN OIL NO. 350

HYDRANT
SEE DETAIL ON SHEET 154

BURGER
KING

N/F
VERMONT PROPERTIES
REALTY TRUST
CHARLES R. & MERI R.
GOYETTE, TRUSTEES
NO. 338 - 342

BARRE LODGE NO. 139
LOYAL ORDER OF MOOSE
NO. 328 - 330 - 332

EXIST. STREET
LIGHT (TYP)

NORTH MAIN STREET - U.S. ROUTE 302

DOMINO'S PIZZA

N/F
R YORK INC. NO. 322

COPY
WORLD


N/F
AMERICAN LEGION POST
NO. 320

N/F
COMMUNITY
NATIONAL BANK
NO. 316

MATCHLINE TO SHEET 136

NOTES:

1. SEE SHEET 133 FOR GENERAL NOTES, LEGEND AND LIST OF ABBREVIATIONS.
2. SEE SHEETS 139-143 FOR SEWER MAIN PROFILES
3. SEE SHEETS 151-153 FOR WATER MAIN PROFILES
4. SEE SHEETS 144-149 FOR SEWER SERVICE PROFILES
5. SEE SHEETS 155-157 FOR ROOF DRAIN PROFILES
6. SEE SHEETS 150 AND 154 FOR DETAILS
7. SEE PLANS PROVIDED BY VANASSE HANGEN BRUSTLIN, INC FOR ADDITIONAL INFORMATION, INCLUDING STORM DRAIN AND ROAD IMPROVEMENTS

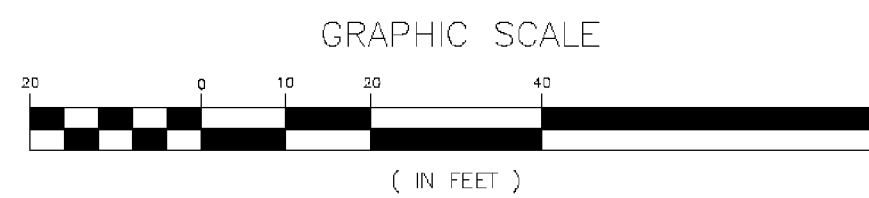

DUFRESNE GROUP
CONSULTING ENGINEERS

Dufresne Group is owned by Dufresne & Associates, PC

PROJECT NAME: BARRE CITY
PROJECT NUMBER: FEGC F 026-1(34) C/2

FILE NAME: 717014-SITE PLANS
PROJECT LEADER: R.E. DUFRESNE
DESIGNED BY: B.L. BAKER
WATER AND SEWER SITE PLAN

PLOT DATE: Feb. 18, 11
DRAWN BY: B.L. BAKER
CHECKED BY: C.L. WHITEHEAD
SHEET 135 OF 339