


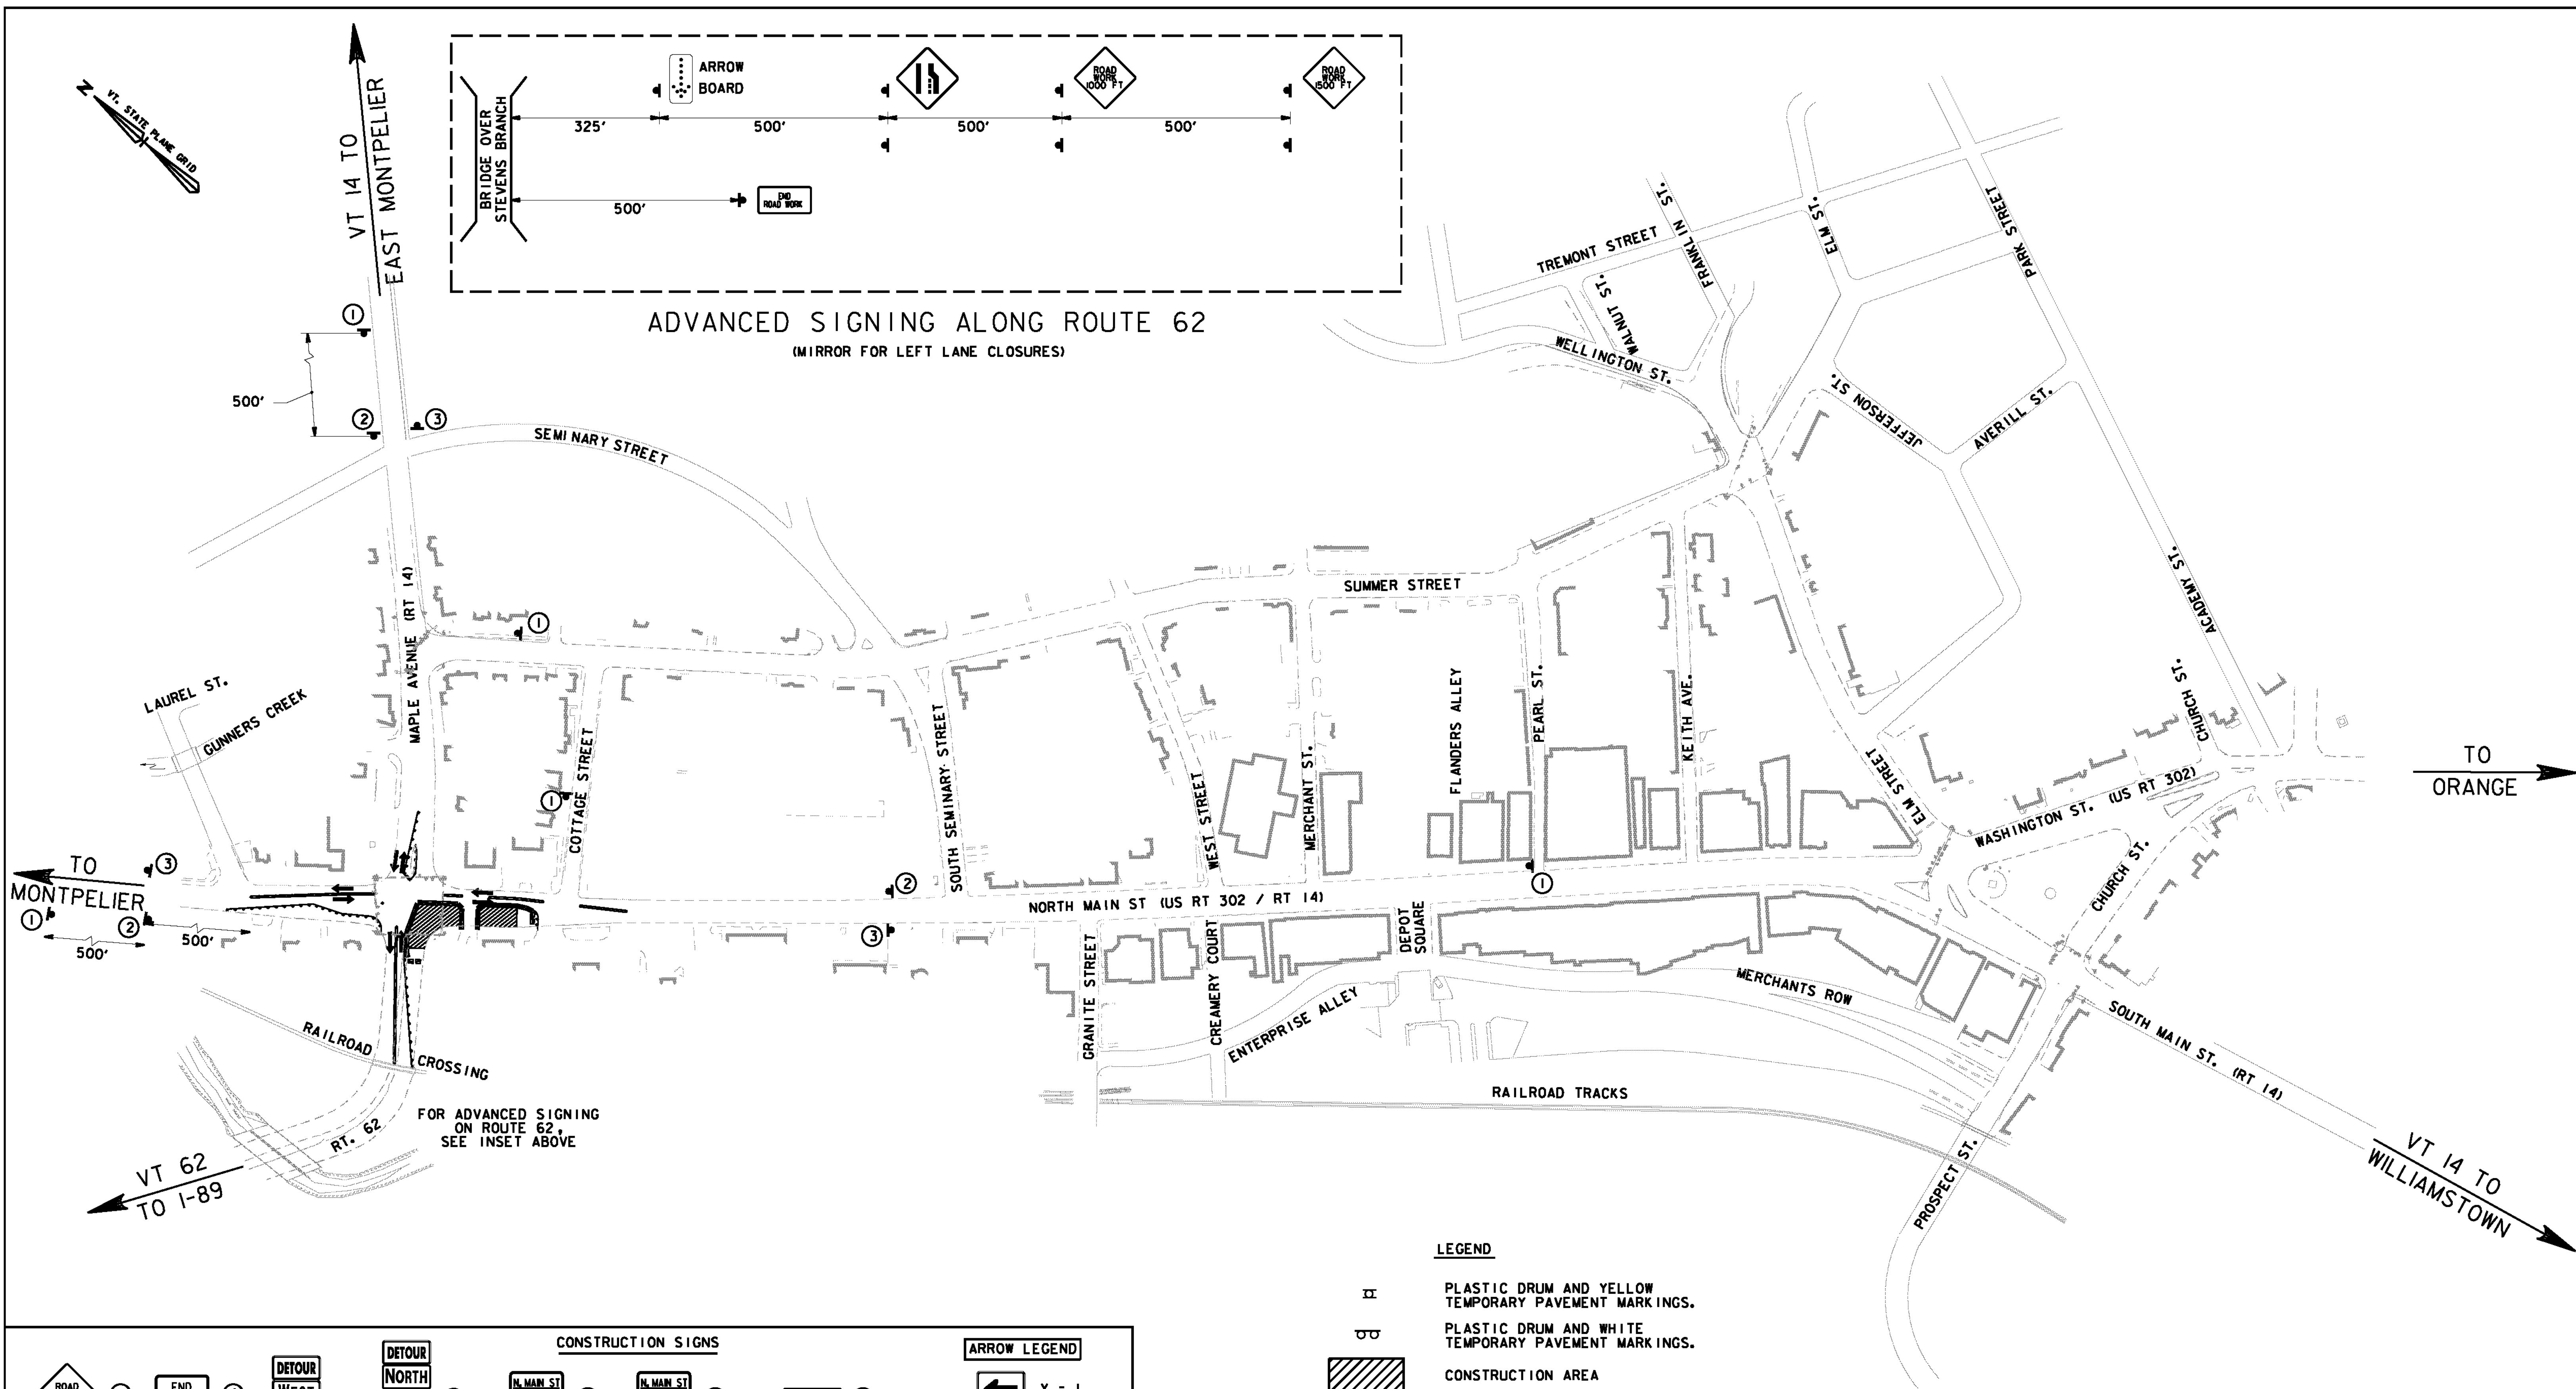

① ② ③		④ ⑤ ⑤A		⑥X ⑦X ⑧X ⑨X		⑩ ⑩A ⑪ ⑪A ⑭		⑬ ⑬A	
-------------	--	--------------	--	----------------------	--	-------------------------	--	---------	--


CONSTRUCTION SIGNS

ARROW LEGEND

	X = L
	X = R
	X = AL
	X = AR
	X = T

LEGEND

- PLASTIC DRUM AND YELLOW TEMPORARY PAVEMENT MARKINGS.
- PLASTIC DRUM AND WHITE TEMPORARY PAVEMENT MARKINGS.
- CONSTRUCTION AREA
- DESIGNATED DETOUR ROUTE
- CONSTRUCTION SIGN
- TYPE 1/2/3 BARRICADE
- BARRICADE WITH SIGNS
- LOCAL TRAFFIC ACCESS

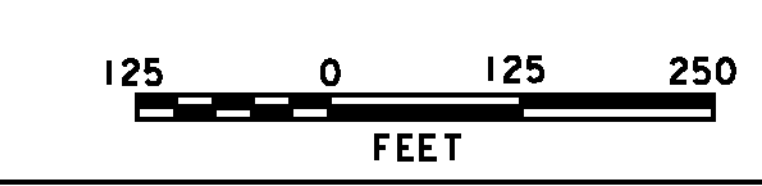

VHB Vanasse Hangen Brustlin, Inc.

PHASE IC	
PROJECT NAME:	BARRE CITY
PROJECT NUMBER:	FEGC F 026-K(34) C/2
FILE NAME:	85b010_DTR3_C2
PROJECT LEADER:	G. BAKOS
DESIGNED BY:	DMP / MDS
CONST. & DETOUR SIGNING PLAN PHASE IC	
PLOT DATE:	3/31/2011
DRAWN BY:	DMP / JAR
CHECKED BY:	
SHEET 177	OF 339