
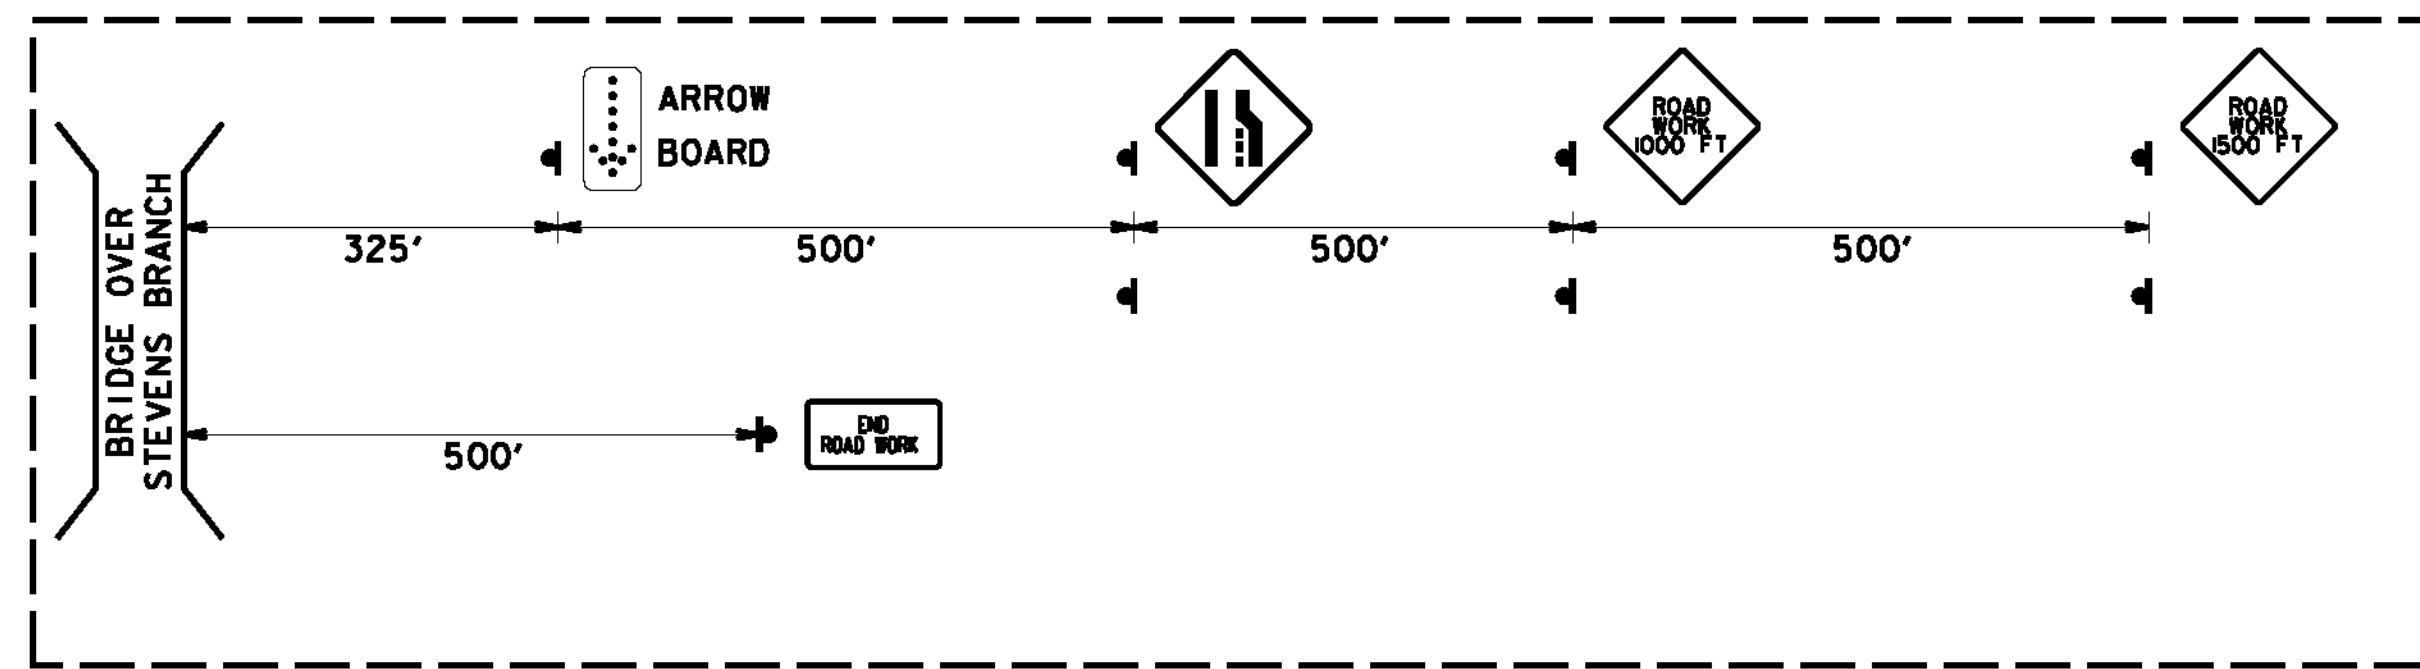


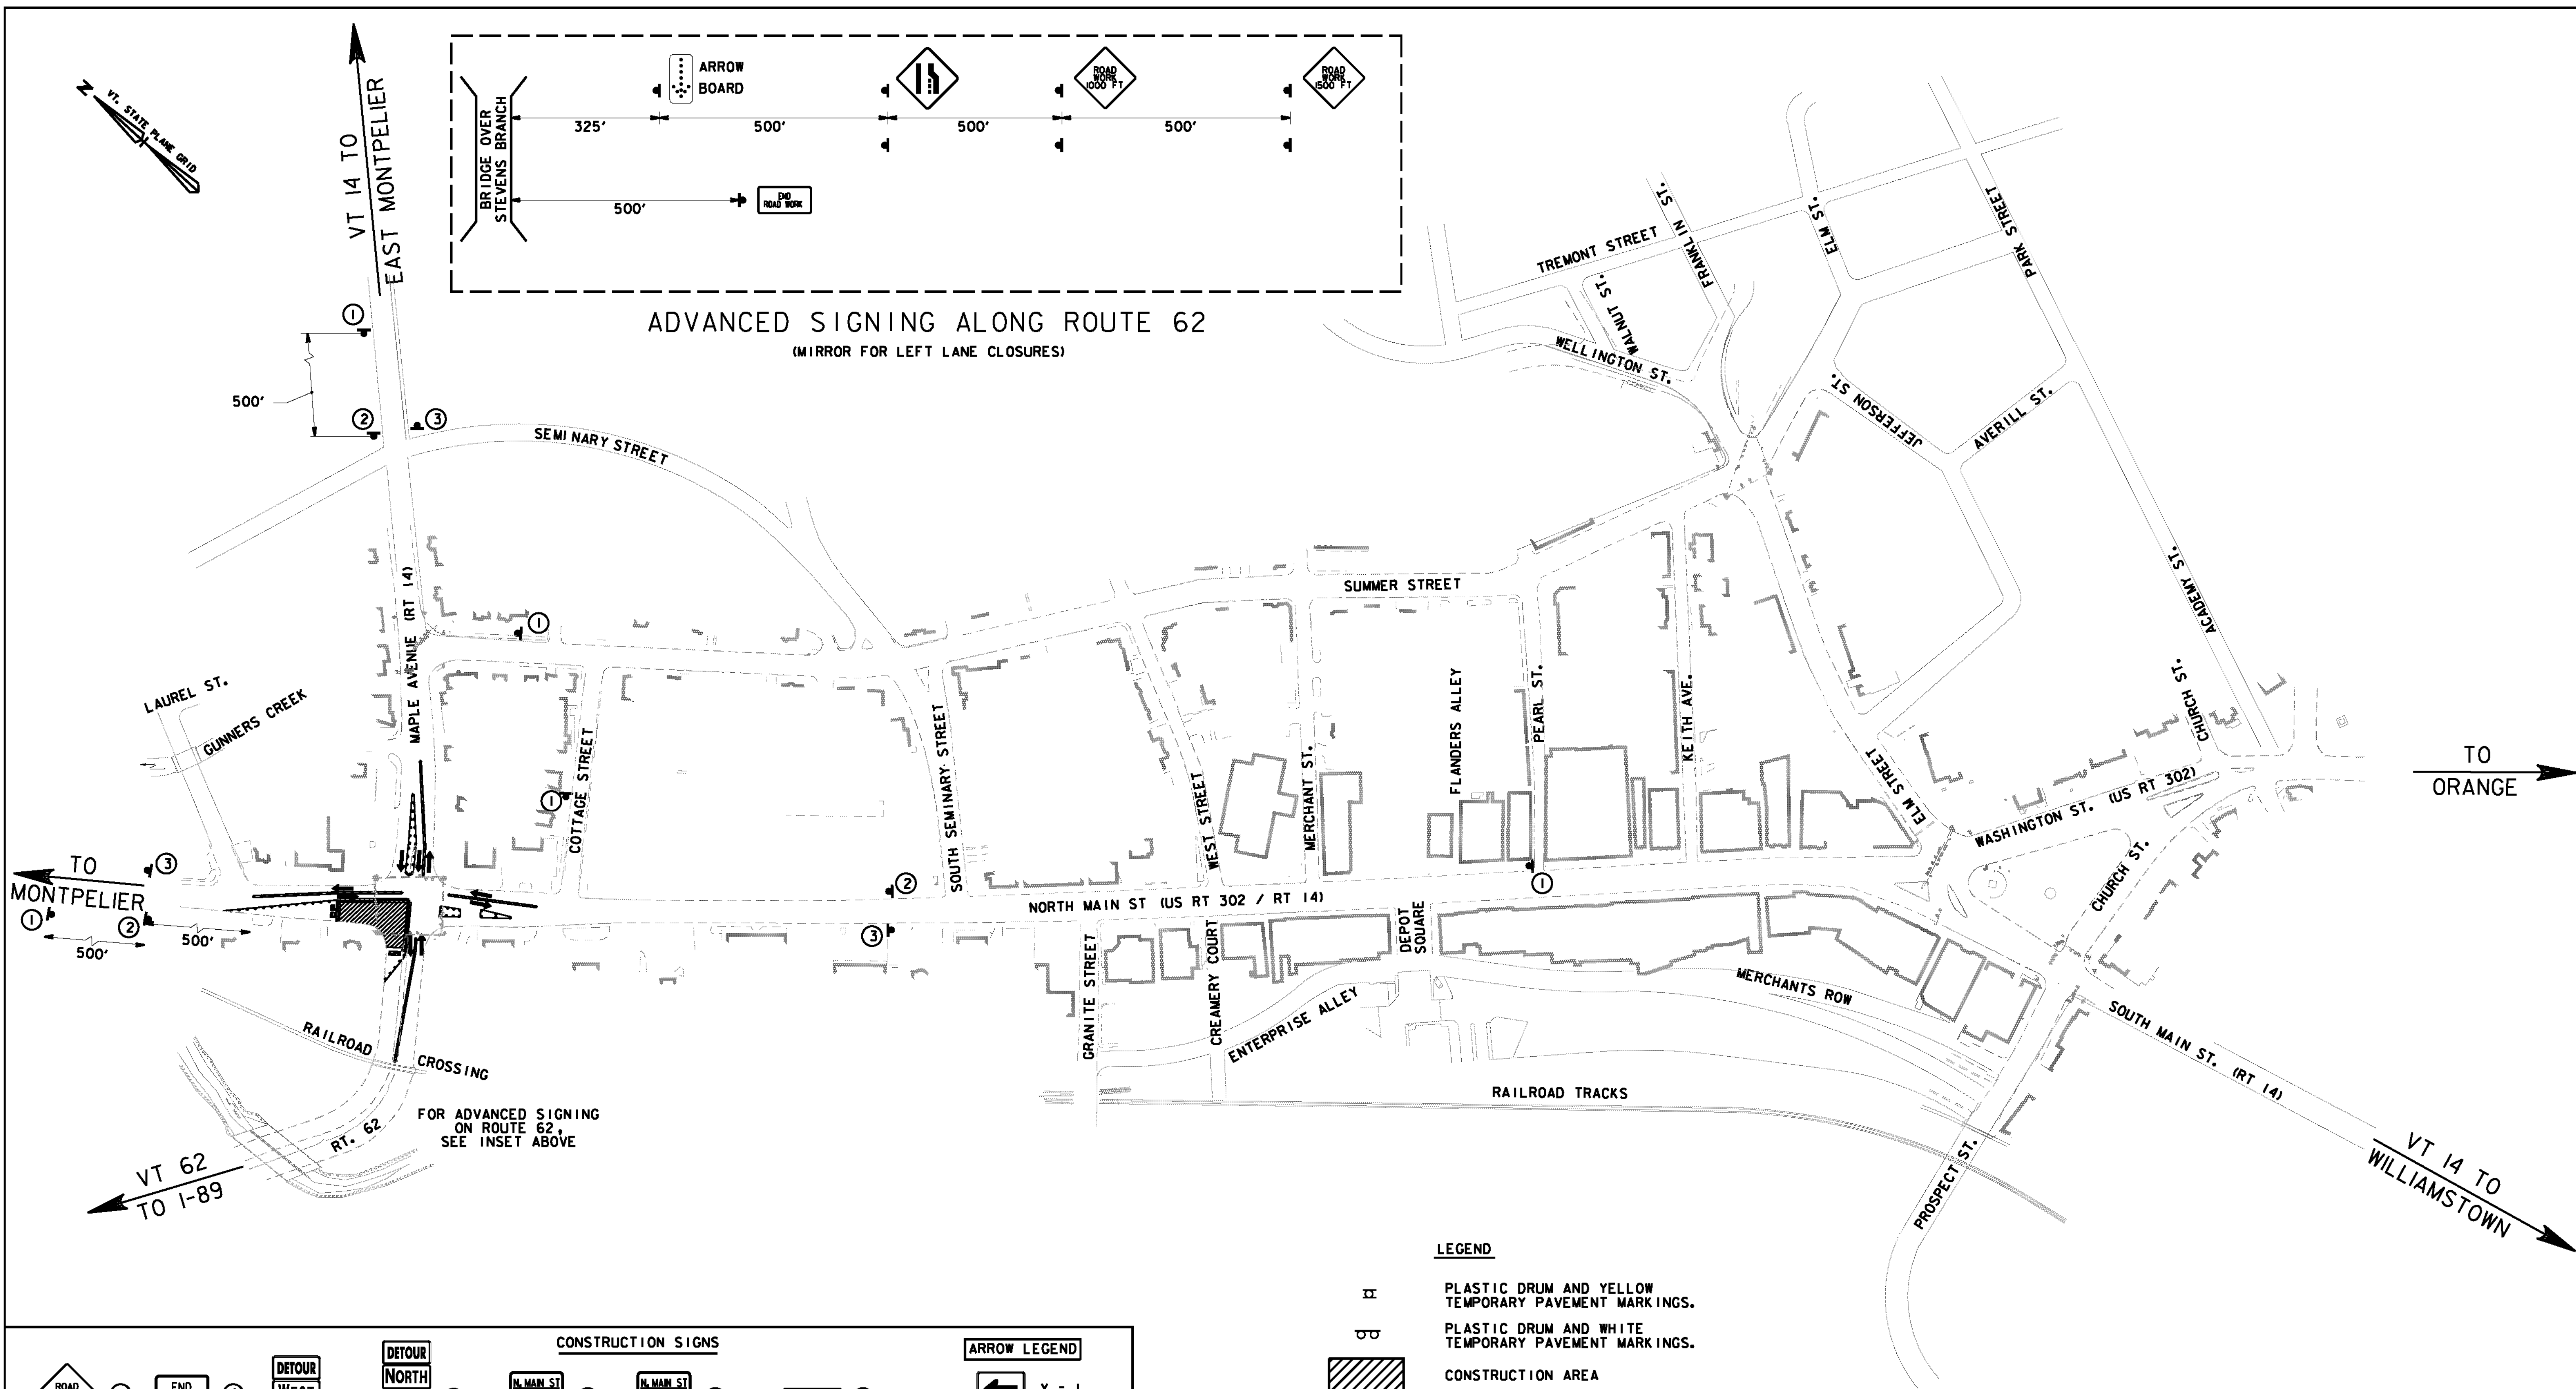

ADVANCED SIGNING ALONG ROUTE 62
(MIRROR FOR LEFT LANE CLOSURES)

CONSTRUCTION SIGNS			
	1		4
	2		5
	3		5A
	6		6X
	7		7X
	8		8X
	9		9X
	10		10A
	11		11A
	12		12A
	13		13A
	14		14A

ARROW LEGEND	
	X = L
	X = R
	X = AL
	X = AR
	X = T

LEGEND

- PLASTIC DRUM AND YELLOW TEMPORARY PAVEMENT MARKINGS.
- PLASTIC DRUM AND WHITE TEMPORARY PAVEMENT MARKINGS.
- CONSTRUCTION AREA
- DESIGNATED DETOUR ROUTE
- CONSTRUCTION SIGN
- TYPE 1/2/3 BARRICADE
- BARRICADE WITH SIGNS
- LOCAL TRAFFIC ACCESS



VHB Vanasse Hangen Brustlin, Inc.

PHASE ID	
PROJECT NAME:	BARRE CITY
PROJECT NUMBER:	FEGC F 026-K(34) C/2
FILE NAME:	85b010_DTR4_C2
PROJECT LEADER:	G. BAKOS
DESIGNED BY:	DMP / MDS
CONST. & DETOUR SIGNING PLAN PHASE ID	
PLOT DATE:	3/31/2011
DRAWN BY:	DMP / JAR
CHECKED BY:	
SHEET 179	OF 339