


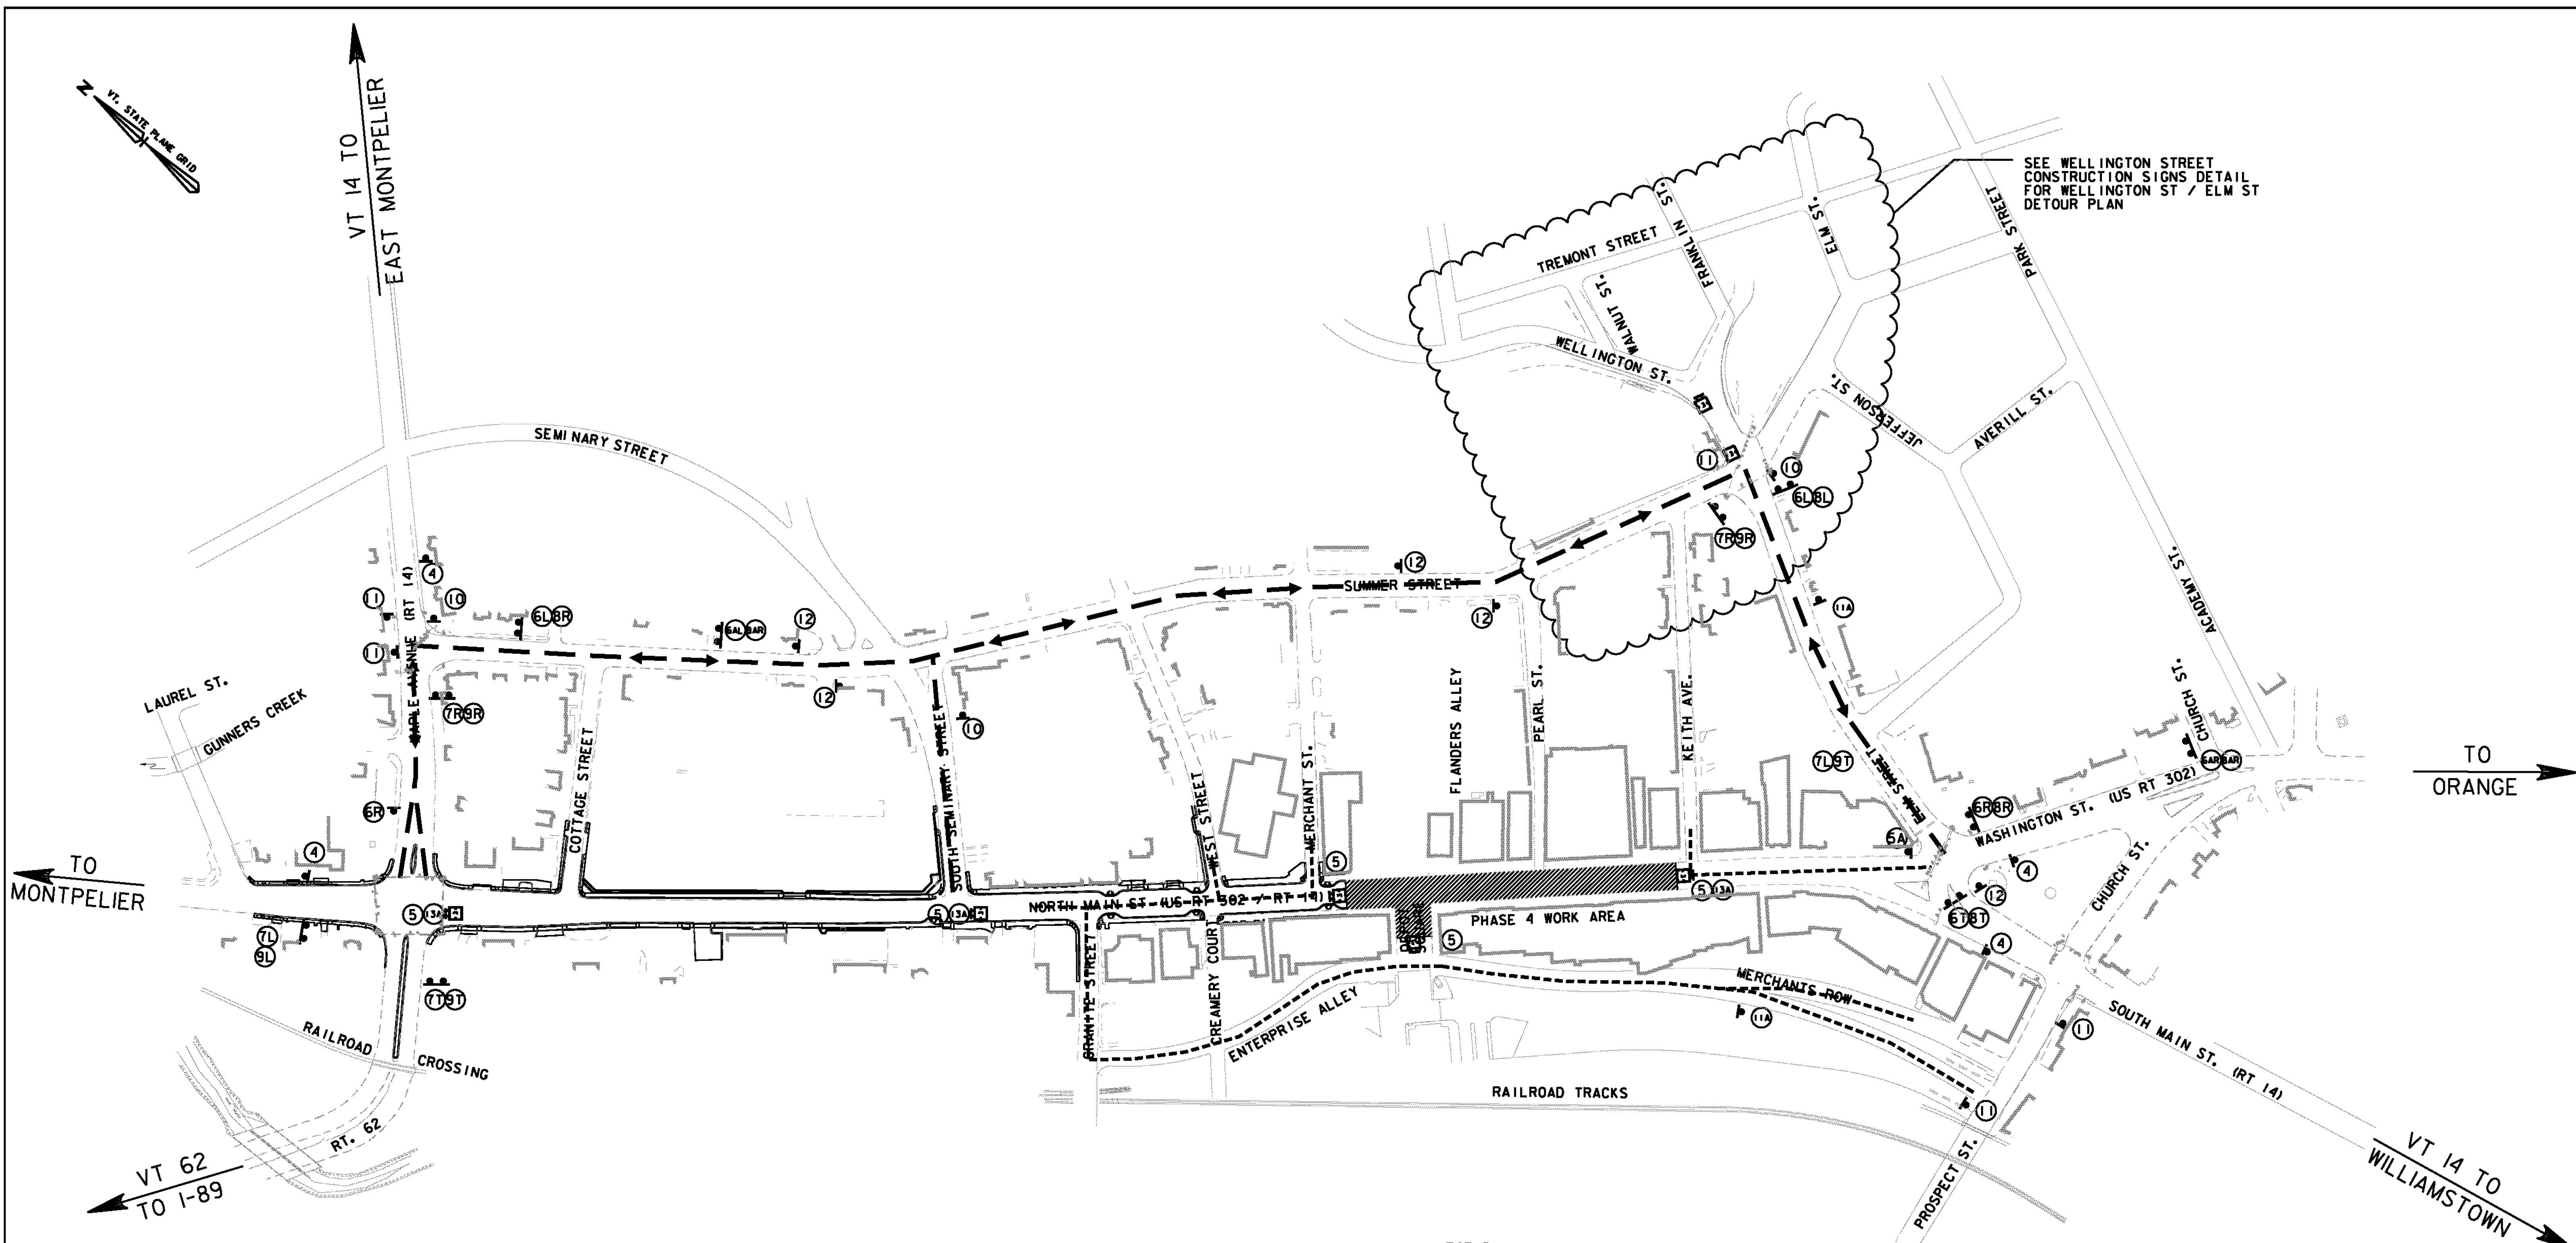

SEE WELLINGTON STREET
CONSTRUCTION SIGNS DETAIL
FOR WELLINGTON ST / ELM ST
DETOUR PLAN

NOTE: ALL SIGNS THAT CONFLICT WITH THE TRAFFIC CONTROL PLANS SHALL BE REMOVED
OR FULLY COVERED WITH OPAQUE COVERS (INCLUDES OVERHEAD SIGNS).

CONSTRUCTION SIGNS				ARROW LEGEND	
	1		4		X = L
	2		5		X = R
	3		5A		X = AL
	6		6X		X = AR
	8		7X		X = T
	8X		9		
	9X		10		
	10A		10A		
	11		11A		
	12		13		
	13A		14		

LEGEND

- PLASTIC DRUM AND YELLOW TEMPORARY PAVEMENT MARKINGS.
- PLASTIC DRUM AND WHITE TEMPORARY PAVEMENT MARKINGS.
- CONSTRUCTION AREA
- DESIGNATED DETOUR ROUTE
- CONSTRUCTION SIGN
- TYPE 1/2/3 BARRICADE
- BARRICADE WITH SIGNS
- LOCAL TRAFFIC ACCESS



VHB Vanasse Hangen Brustlin, Inc.

PHASE 4	
PROJECT NAME:	BARRE CITY
PROJECT NUMBER:	FEGC F 026-K(34) C/2
FILE NAME:	85b010.DTR9_C2
PROJECT LEADER:	G. BAKOS
DESIGNED BY:	DMP / MDS
CONST. & DETOUR SIGNING PLAN PHASE 4	
PLOT DATE:	3/9/2011
DRAWN BY:	DMP / JAR
CHECKED BY:	
SHEET 186	OF 339