


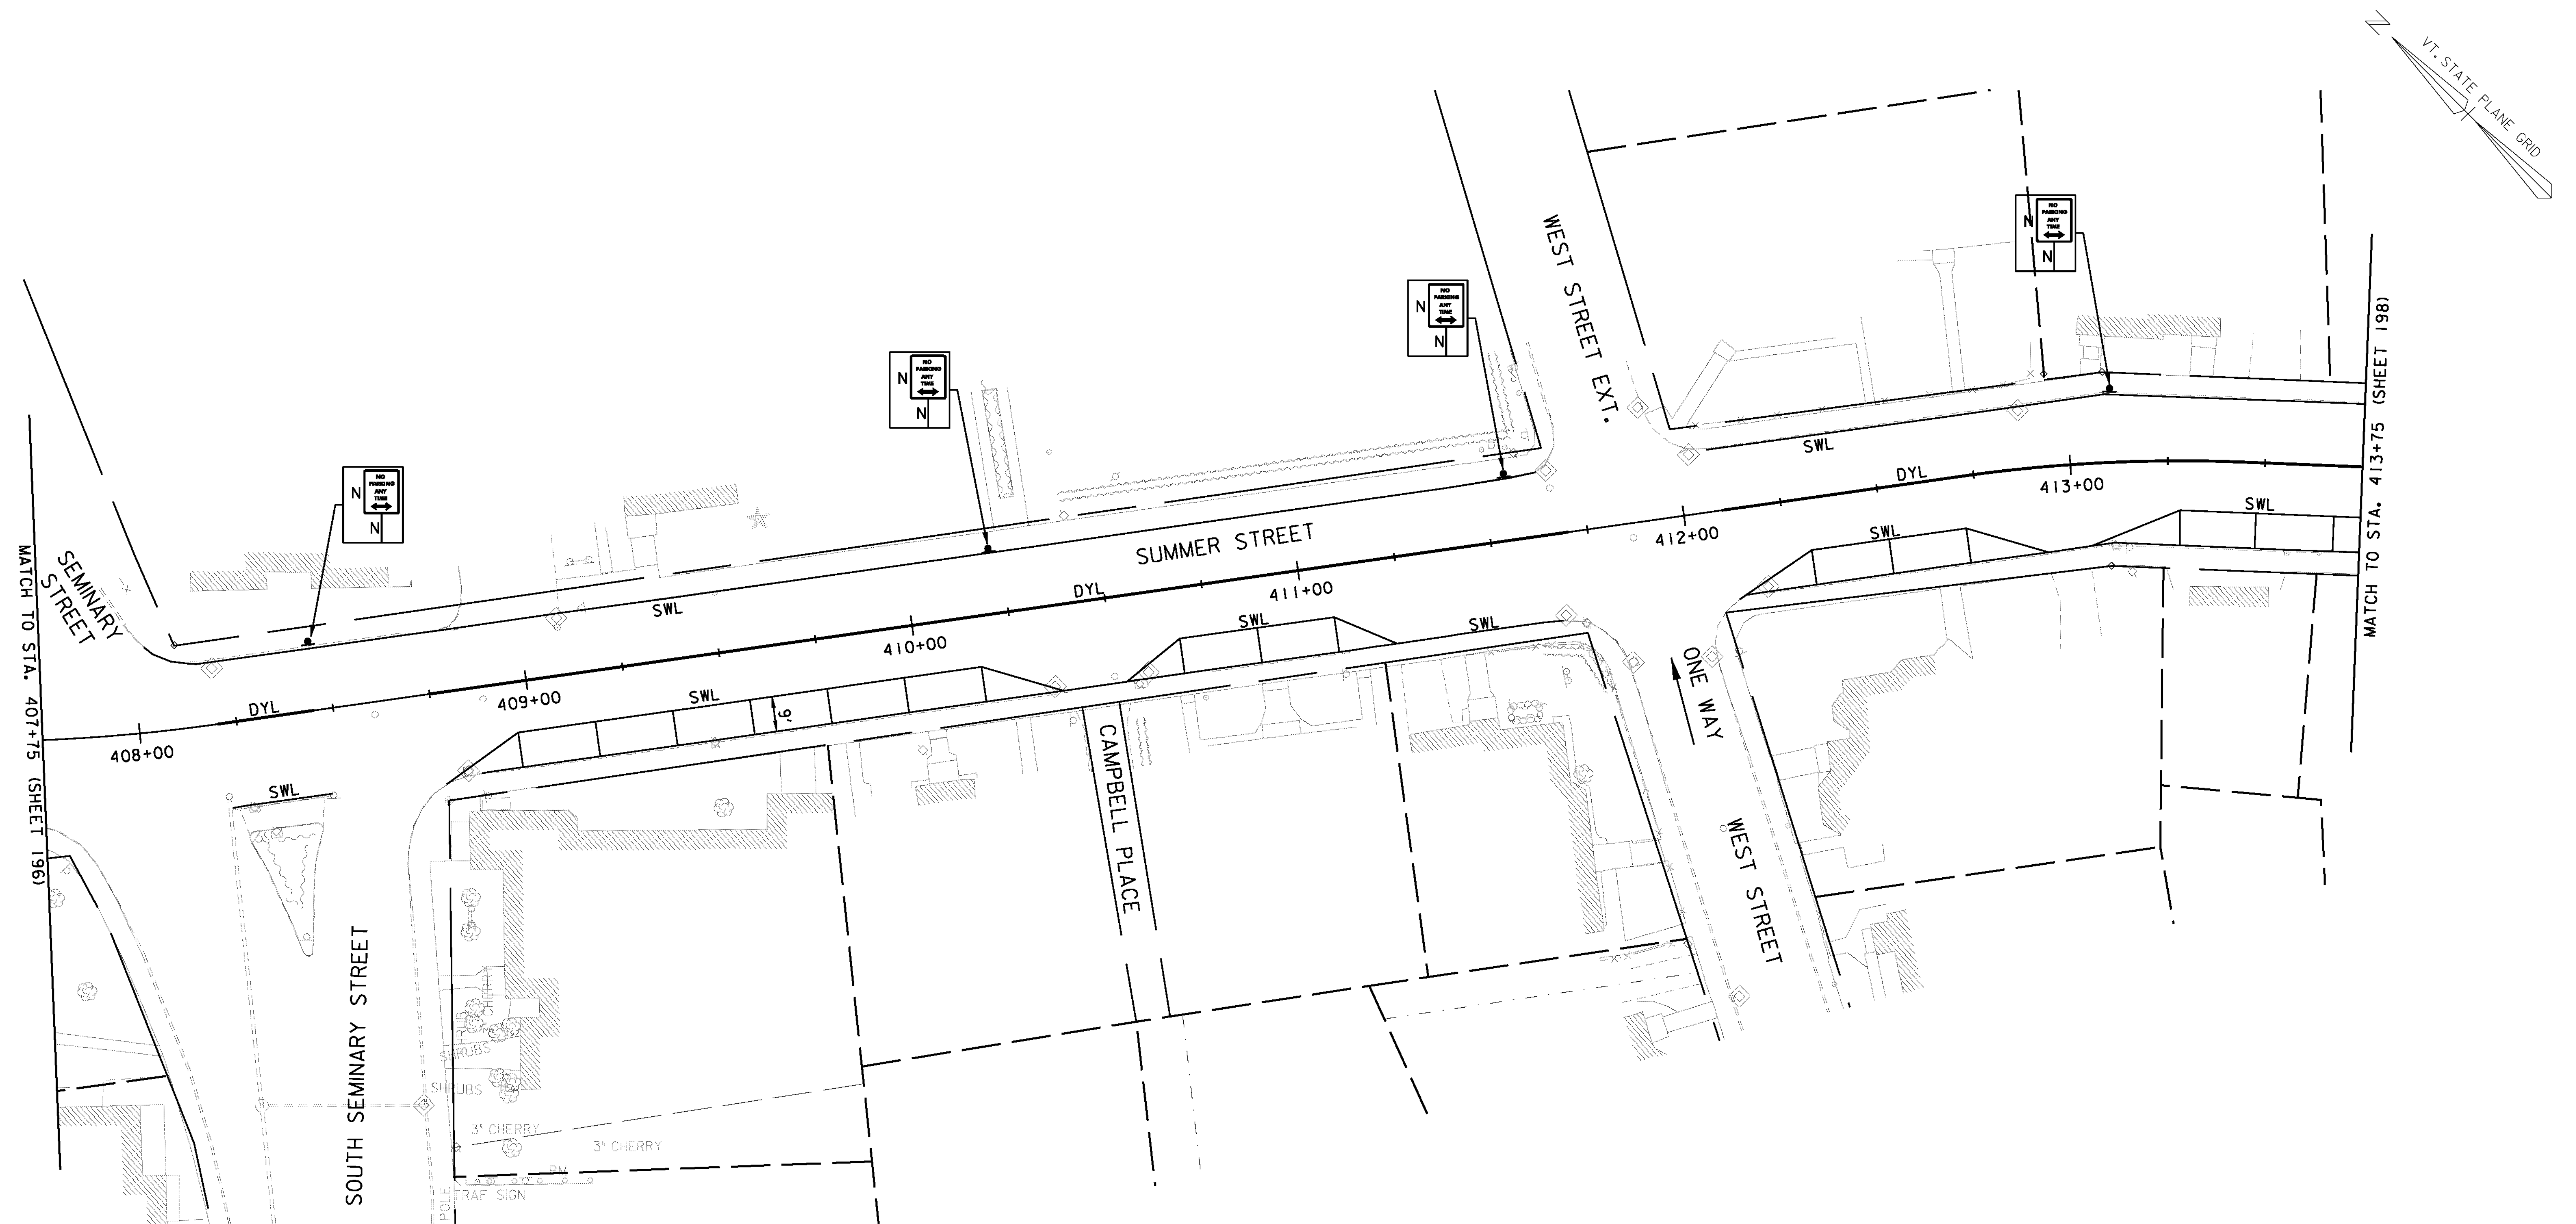

TEMPORARY 4 INCH YELLOW LINE

SL STA 408+20 - 408+45 CL (DOUBLE)
 SL STA 408+75 - 411+70 CL (DOUBLE)
 SL STA 412+10 - 413+75 CL (DOUBLE)

TEMPORARY 4 INCH WHITE LINE


SL STA 408+03 - 411+64 LT
 SL STA 408+21 - 408+47 RT
 SL STA 408+76 - 411+23 RT (PARKING)
 SL STA 411+23 - 411+66 RT
 SL STA 412+08 - 413+75 LT
 SL STA 412+11 - 413+75 RT (PARKING)

SIGNING LEGEND

N = NEW
 R = REMOVE
 R&S = REMOVE AND SALVAGE
 RET = RETAIN
 S = SALVAGED SIGN
 B-B = BACK TO BACK

STRIPING LEGEND

SWL = SINGLE WHITE LINE
 SYL = SINGLE YELLOW LINE
 DYL = DOUBLE YELLOW LINE
 SDL = SINGLE DASHED LINE
 SBL = SINGLE BROKEN LINE

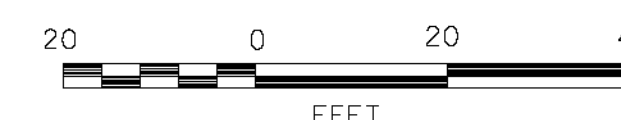

VHB Vanasse Hangen Brustlin, Inc.

PROJECT NAME: BARRE CITY
 PROJECT NUMBER: FECC F 026-K(34) C/2

FILE NAME: z85b010bdr tcp
 PROJECT LEADER: G. BAKOS
 DESIGNED BY: D. PECK
 TEMP. SIGNS & PAVEMENT MARKING PLAN #3 SHEET 197 OF 339

PLOT DATE: 3/9/2011
 DRAWN BY: D. PECK
 CHECKED BY: