
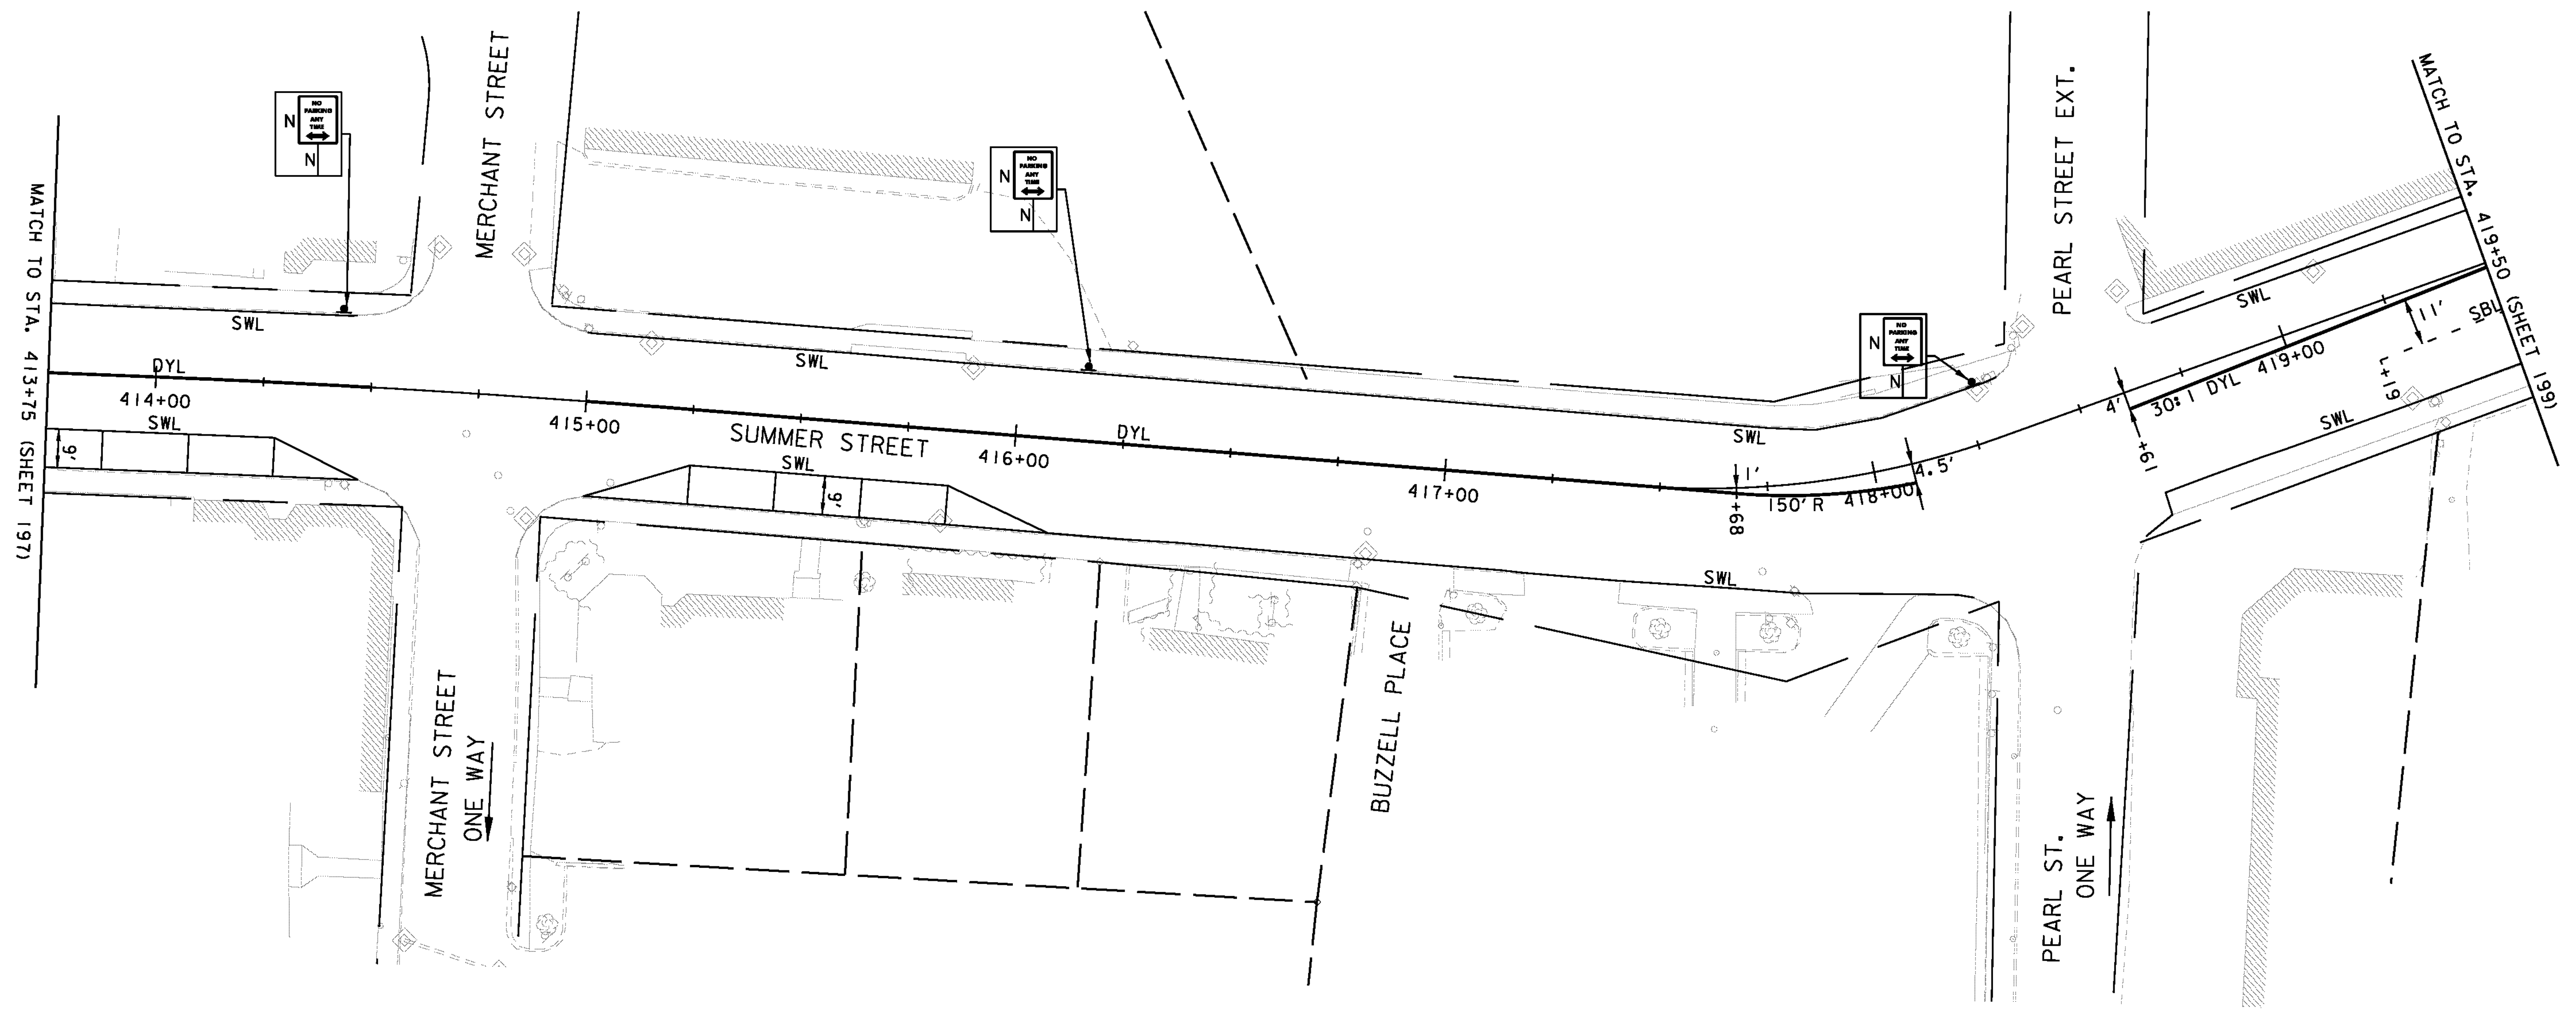


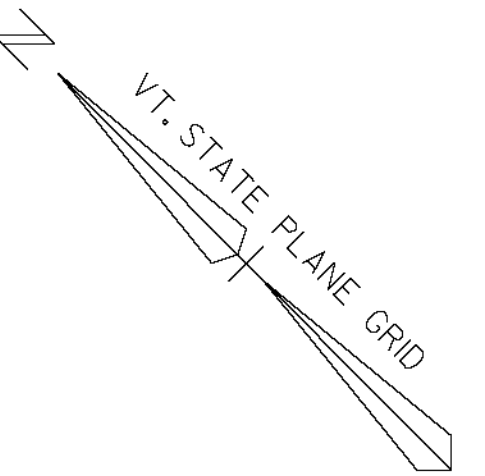

TEMPORARY 4 INCH YELLOW LINE

- SL STA 413+75 - 414+50 CL (DOUBLE)
- SL STA 415+00 - 418+13 CL (DOUBLE)
- SL STA 417+55 - 418+13 RT (DOUBLE)
- SL STA 418+65 - 419+50 CL (DOUBLE)
- SL STA 418+65 - 419+50 RT (DOUBLE)

TEMPORARY 4 INCH WHITE LINE

- SL STA 413+75 - 414+46 LT
- SL STA 415+00 - 418+34 LT
- SL STA 418+72 - 419+50 LT
- SL STA 413+75 - 414+48 RT (PARKING)
- SL STA 415+01 - 416+09 RT (PARKING)
- SL STA 416+09 - 418+15 RT
- SL STA 418+55 - 419+50 RT
- SBL STA 418+71 - 419+50 RT

SIGNING LEGEND

- N = NEW
- R = REMOVE
- R&S = REMOVE AND SALVAGE
- RET = RETAIN
- S = SALVAGED SIGN
- B-B = BACK TO BACK

STRIPING LEGEND

- SWL = SINGLE WHITE LINE
- SYL = SINGLE YELLOW LINE
- DYL = DOUBLE YELLOW LINE
- SDL = SINGLE DASHED LINE
- SBL = SINGLE BROKEN LINE



PROJECT NAME: BARRE CITY	
PROJECT NUMBER: FECC F 026-1(34) C/2	
FILE NAME: z85b010bdr tcp	PLOT DATE: 3/9/2011
PROJECT LEADER: G. BAKOS	DRAWN BY: D. PECK
DESIGNED BY: D. PECK	CHECKED BY:
TEMP. SIGNS & PAVEMENT MARKING PLAN #4 SHEET 198 OF 339	