


- | | |
|---|---------------------------|
| PROPOSED GRANITE BOLLARD AND CHAIN FENCE | PROPOSED TRASH RECEPTACLE |
| PROPOSED ORNAMENTAL STREET LIGHT | PROPOSED PARKING METER |
| PROPOSED STREET LIGHT WITH LUMINAIRE BY GMP | PROPOSED TREE LOCATION |
| PROPOSED SIGNAL POLE WITH LUMINAIRE | 4' x 5' PROPOSED TREE PIT |
| | PROPOSED FIRE HYDRANT |

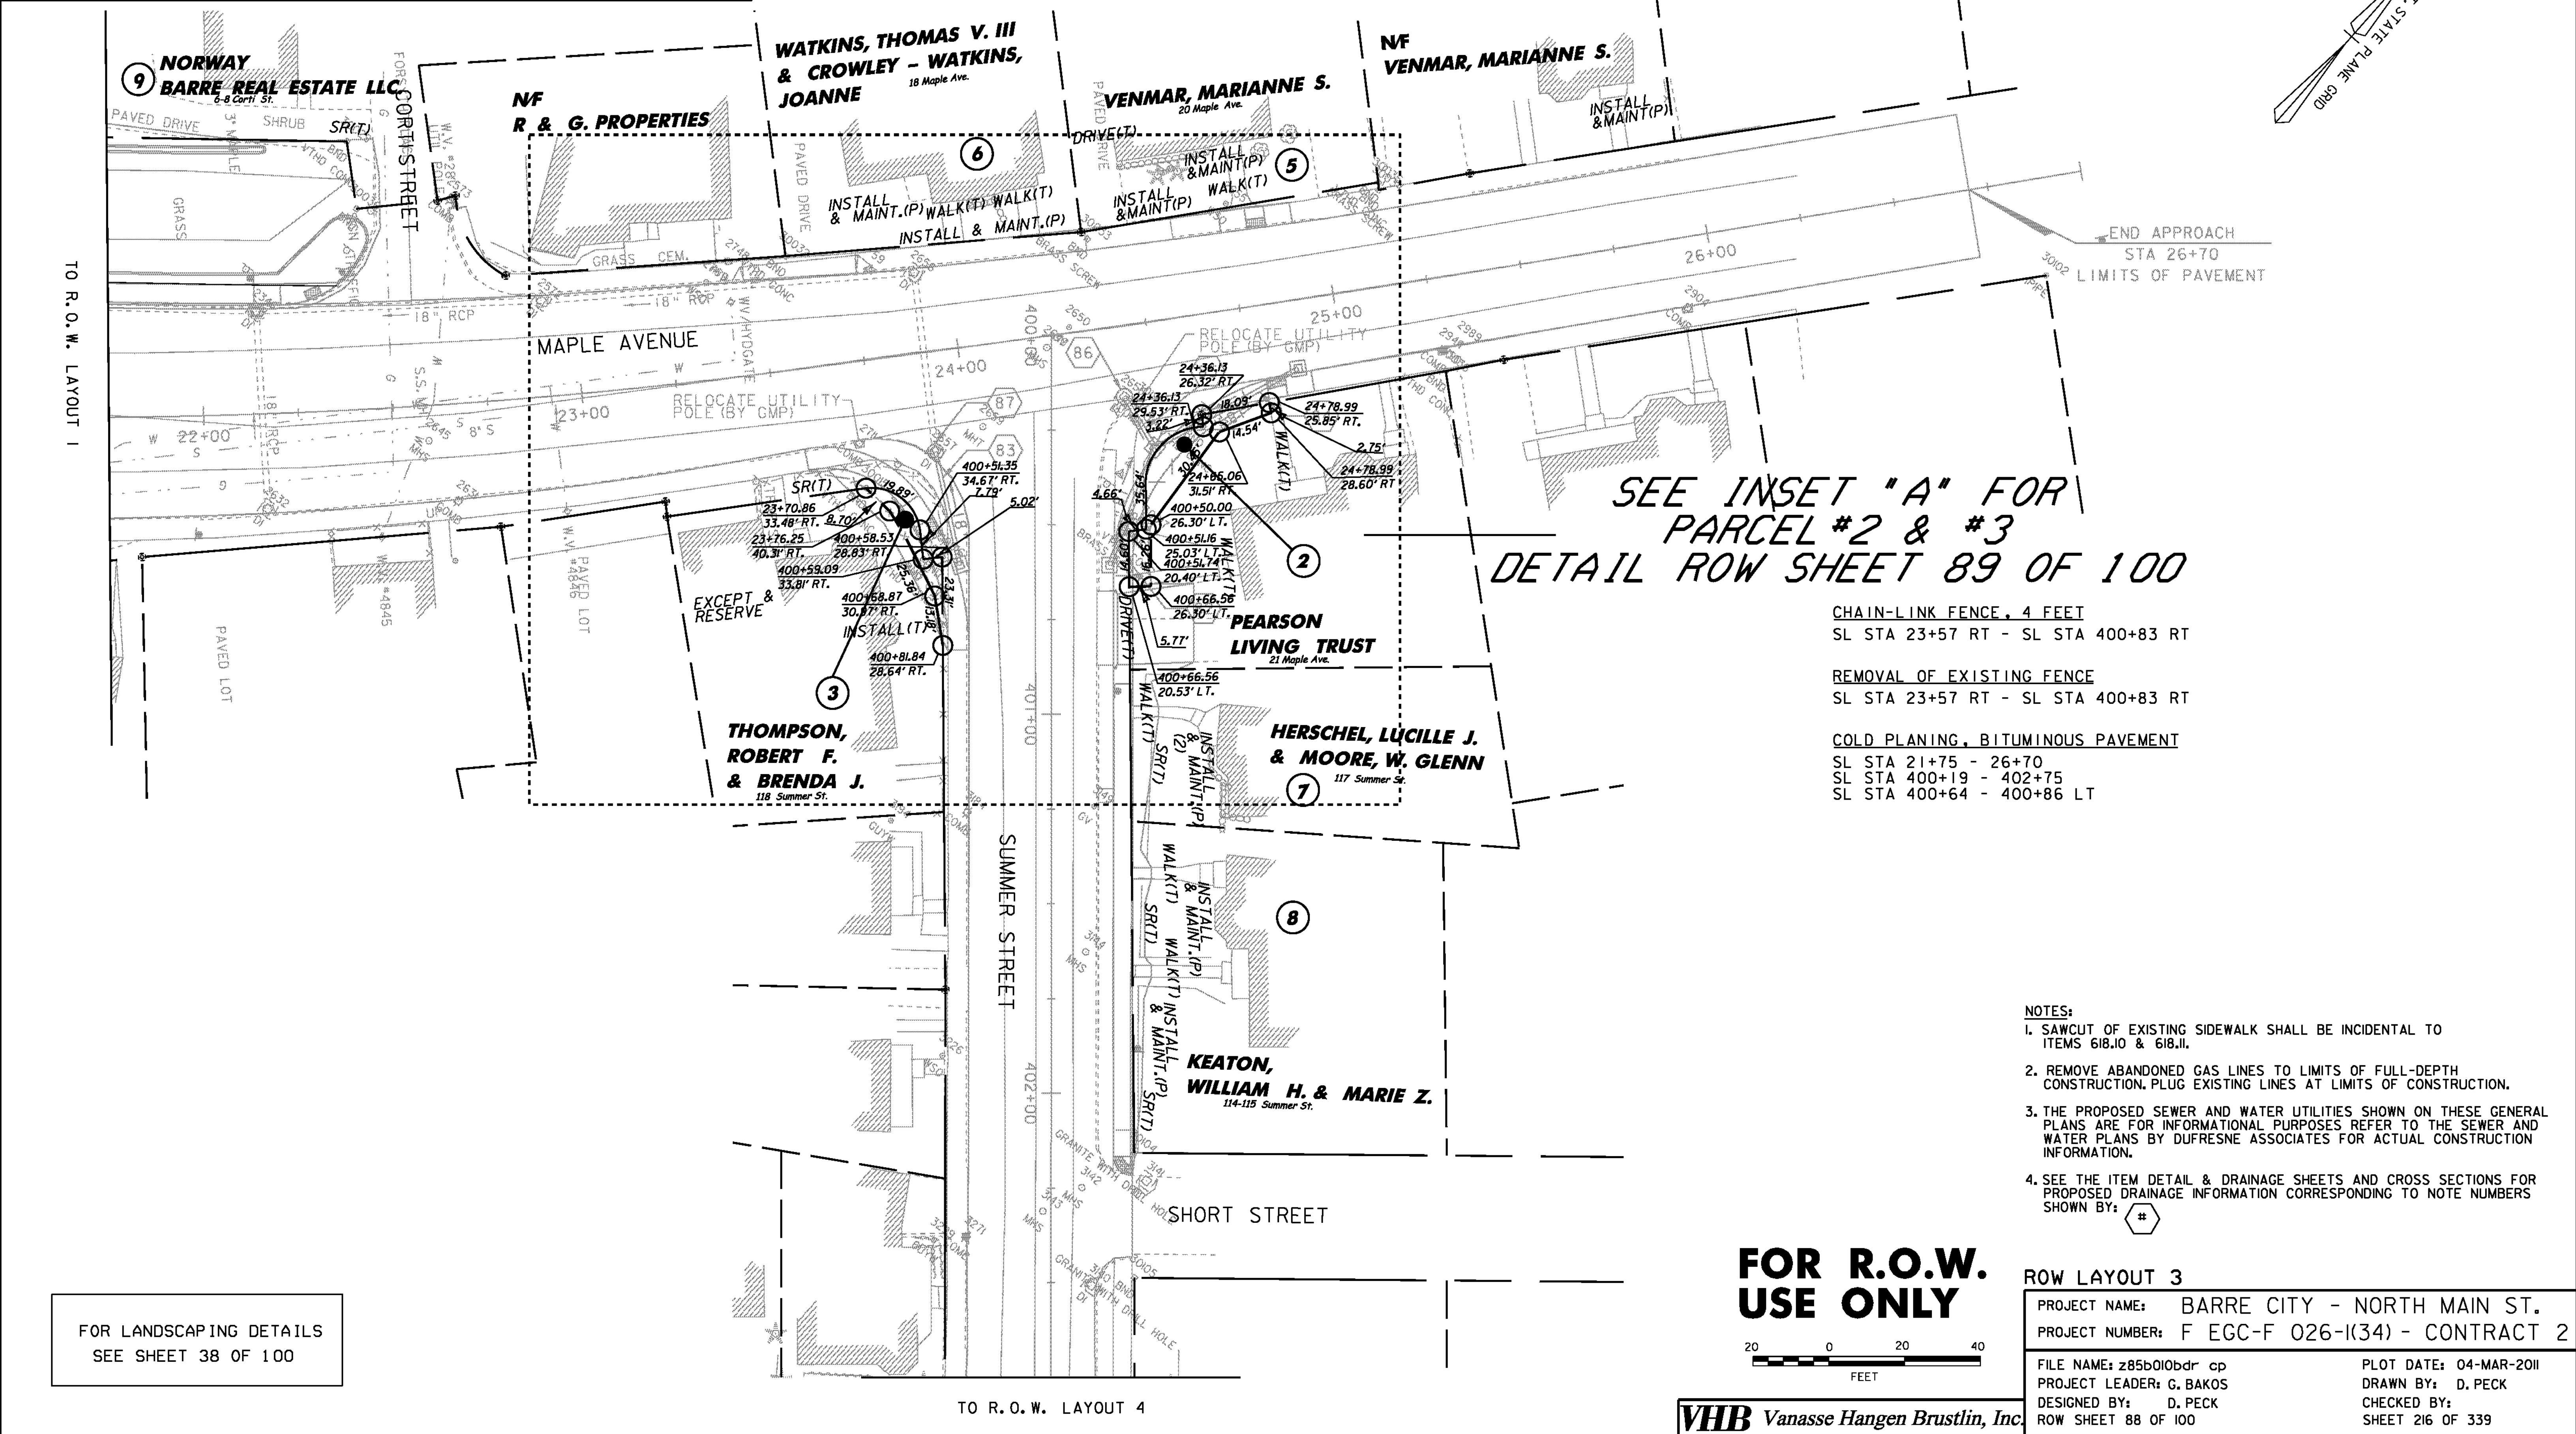

SEE INSET "A" FOR
PARCEL #2 & #3
DETAIL ROW SHEET 89 OF 100

- CHAIN-LINK FENCE, 4 FEET
SL STA 23+57 RT - SL STA 400+83 RT
- REMOVAL OF EXISTING FENCE
SL STA 23+57 RT - SL STA 400+83 RT
- COLD PLANING, BITUMINOUS PAVEMENT
SL STA 21+75 - 26+70
SL STA 400+19 - 402+75
SL STA 400+64 - 400+86 LT

- NOTES:
- SAWCUT OF EXISTING SIDEWALK SHALL BE INCIDENTAL TO ITEMS 618.I0 & 618.II.
 - REMOVE ABANDONED GAS LINES TO LIMITS OF FULL-DEPTH CONSTRUCTION. PLUG EXISTING LINES AT LIMITS OF CONSTRUCTION.
 - THE PROPOSED SEWER AND WATER UTILITIES SHOWN ON THESE GENERAL PLANS ARE FOR INFORMATIONAL PURPOSES REFER TO THE SEWER AND WATER PLANS BY DUFRESNE ASSOCIATES FOR ACTUAL CONSTRUCTION INFORMATION.
 - SEE THE ITEM DETAIL & DRAINAGE SHEETS AND CROSS SECTIONS FOR PROPOSED DRAINAGE INFORMATION CORRESPONDING TO NOTE NUMBERS SHOWN BY: #

FOR R.O.W.
USE ONLY



ROW LAYOUT 3	
PROJECT NAME:	BARRE CITY - NORTH MAIN ST.
PROJECT NUMBER:	F EGC-F 026-I(34) - CONTRACT 2
FILE NAME:	z85b0i0bdr cp
PROJECT LEADER:	G. BAKOS
DESIGNED BY:	D. PECK
ROW SHEET 88 OF 100	
PLOT DATE:	04-MAR-2011
DRAWN BY:	D. PECK
CHECKED BY:	
SHEET 216 OF 339	