
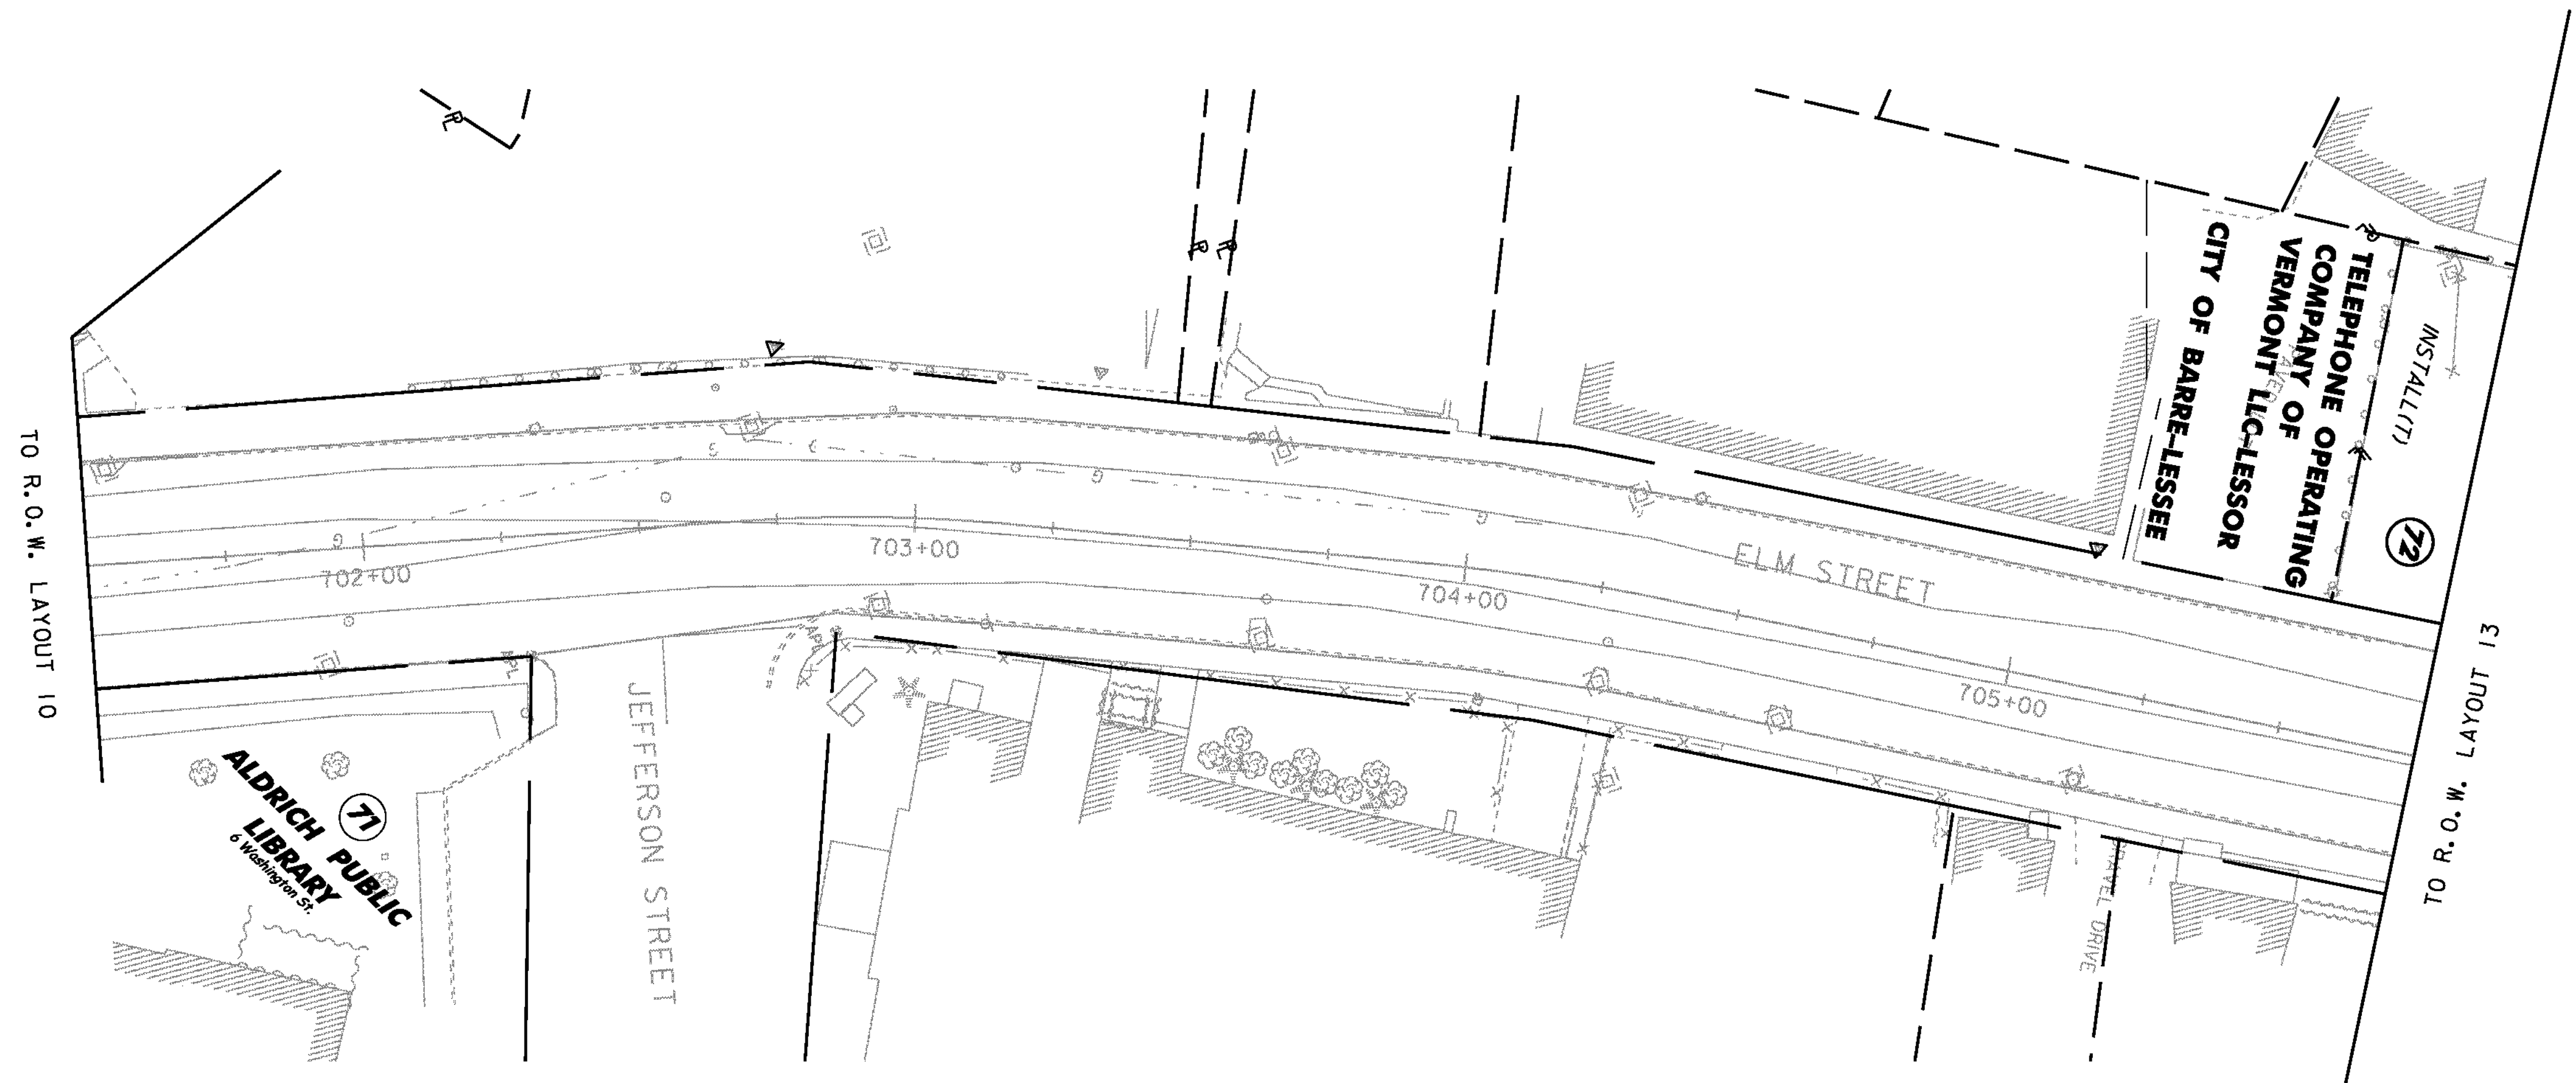


	PROPOSED GRANITE BOLLARD AND CHAIN FENCE		PROPOSED TRASH RECEPTACLE
	PROPOSED ORNAMENTAL STREET LIGHT		PROPOSED PARKING METER
	PROPOSED STREET LIGHT WITH LUMINAIRE BY GMP		PROPOSED TREE LOCATION
	PROPOSED SIGNAL POLE WITH LUMINAIRE		4' x 5' PROPOSED TREE PIT
			PROPOSED FIRE HYDRANT

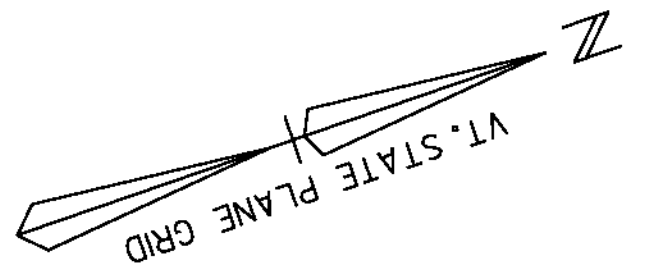

COLD PLANING, BITUMINOUS PAVEMENT & RESURFACING
SL STA 701+50 - 705+75

**FOR R.O.W.
USE ONLY**

ROW LAYOUT 12

PROJECT NAME: BARRE CITY - NORTH MAIN ST.
PROJECT NUMBER: F EGC-F 026-I(34) - CONTRACT 2

FILE NAME: z85b010bdr cp
PROJECT LEADER: G. BAKOS
DESIGNED BY: D. PECK
ROW SHEET 98 OF 100

PLOT DATE: 04-MAR-2011
DRAWN BY: D. PECK
CHECKED BY:
SHEET 226 OF 339



VHB Vanasse Hangen Brustlin, Inc.