



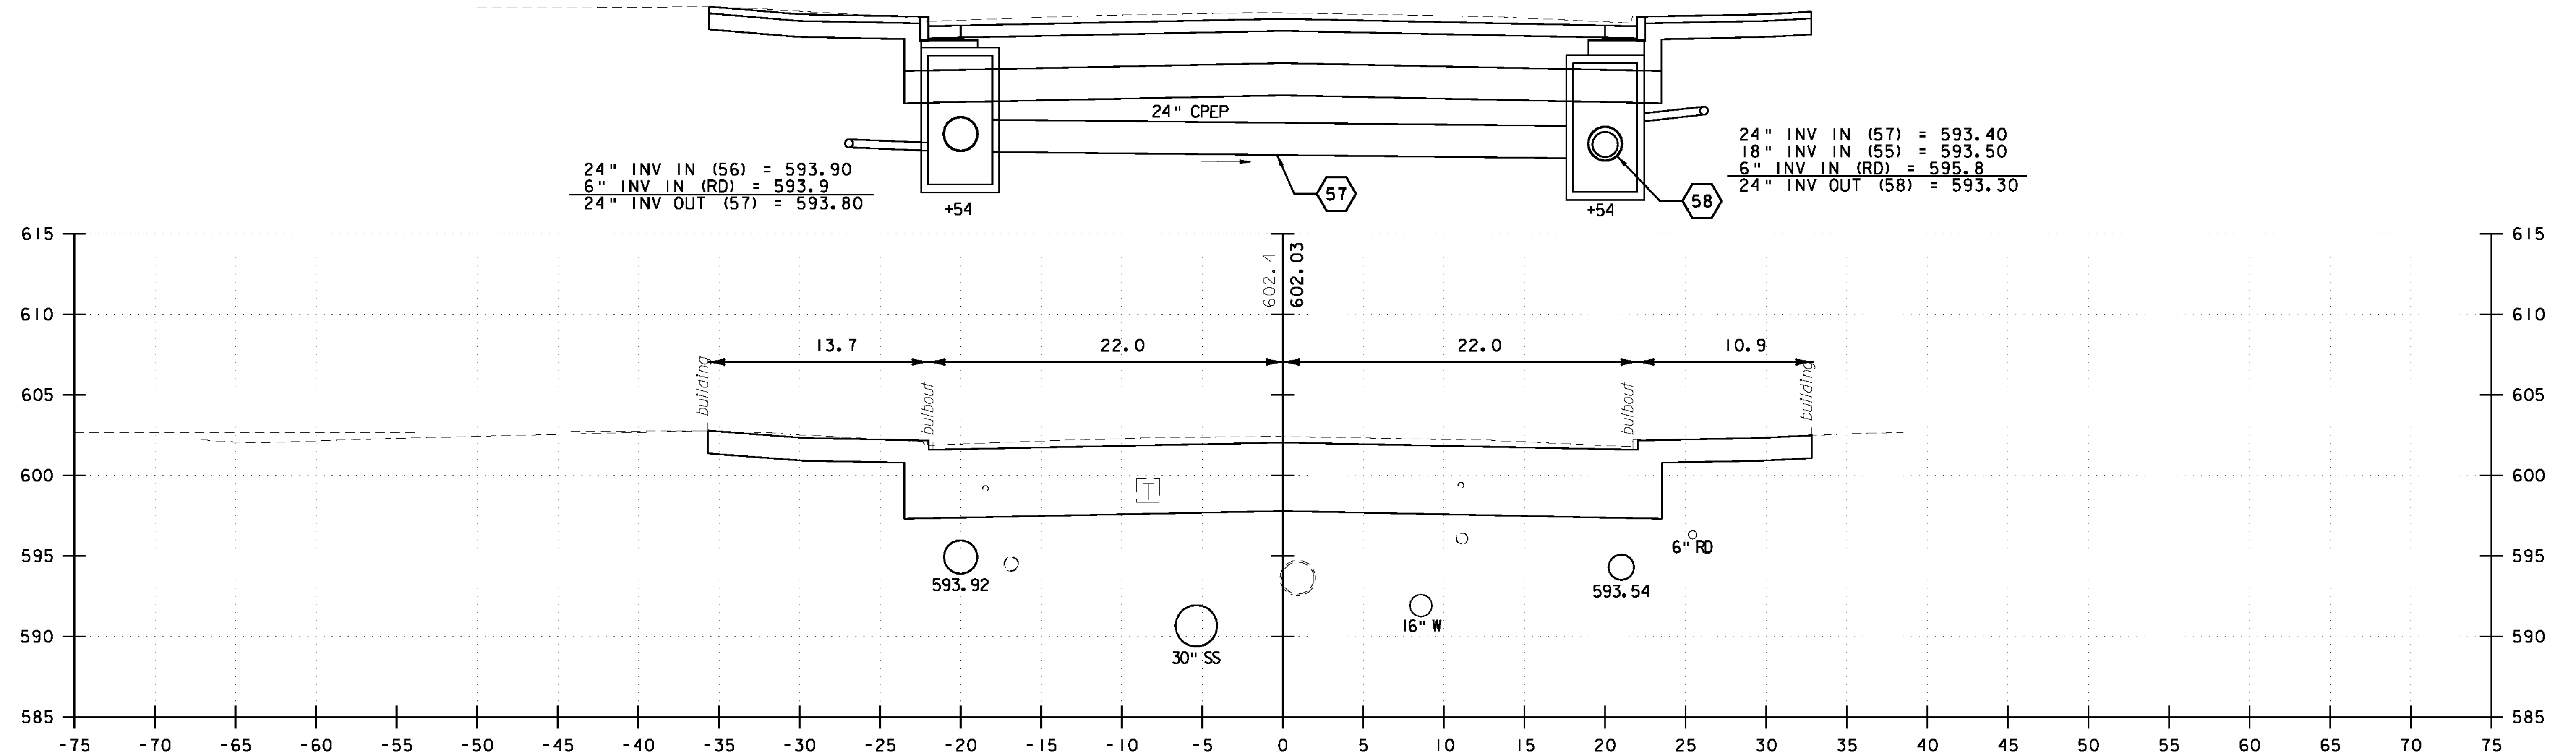

135+50

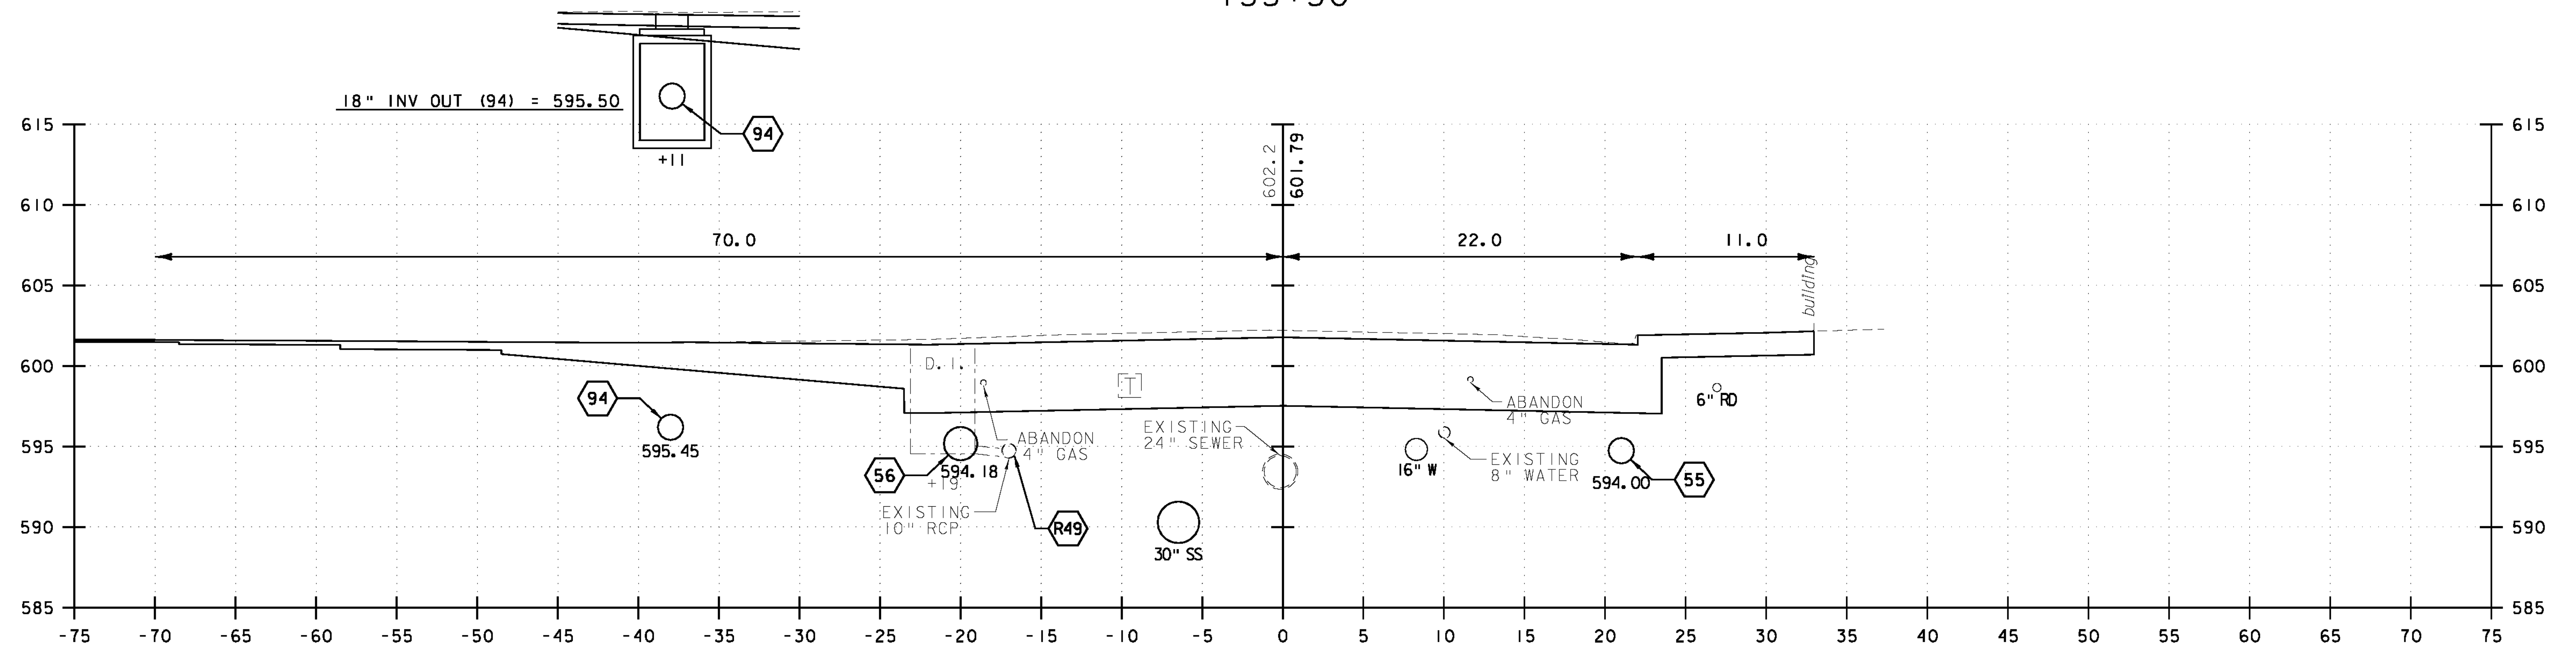

135+03



VHB Vanasse Hangen Brustlin, Inc.

NORTH MAIN STREET (US 302)			
PROJECT NAME:		BARRE CITY	
PROJECT NUMBER:		FEGC F 026-1(34) C/2	
FILE NAME:		85b010_xsl_Cut_C2	
PROJECT LEADER:		G. BAKOS	
DESIGNED BY:		DMP / MDS	
CROSS SECTIONS		DRAWN BY: DMP / JAR	
		CHECKED BY:	
		SHEET 269 OF 339	
		PLOT DATE: 3/9/2011	