
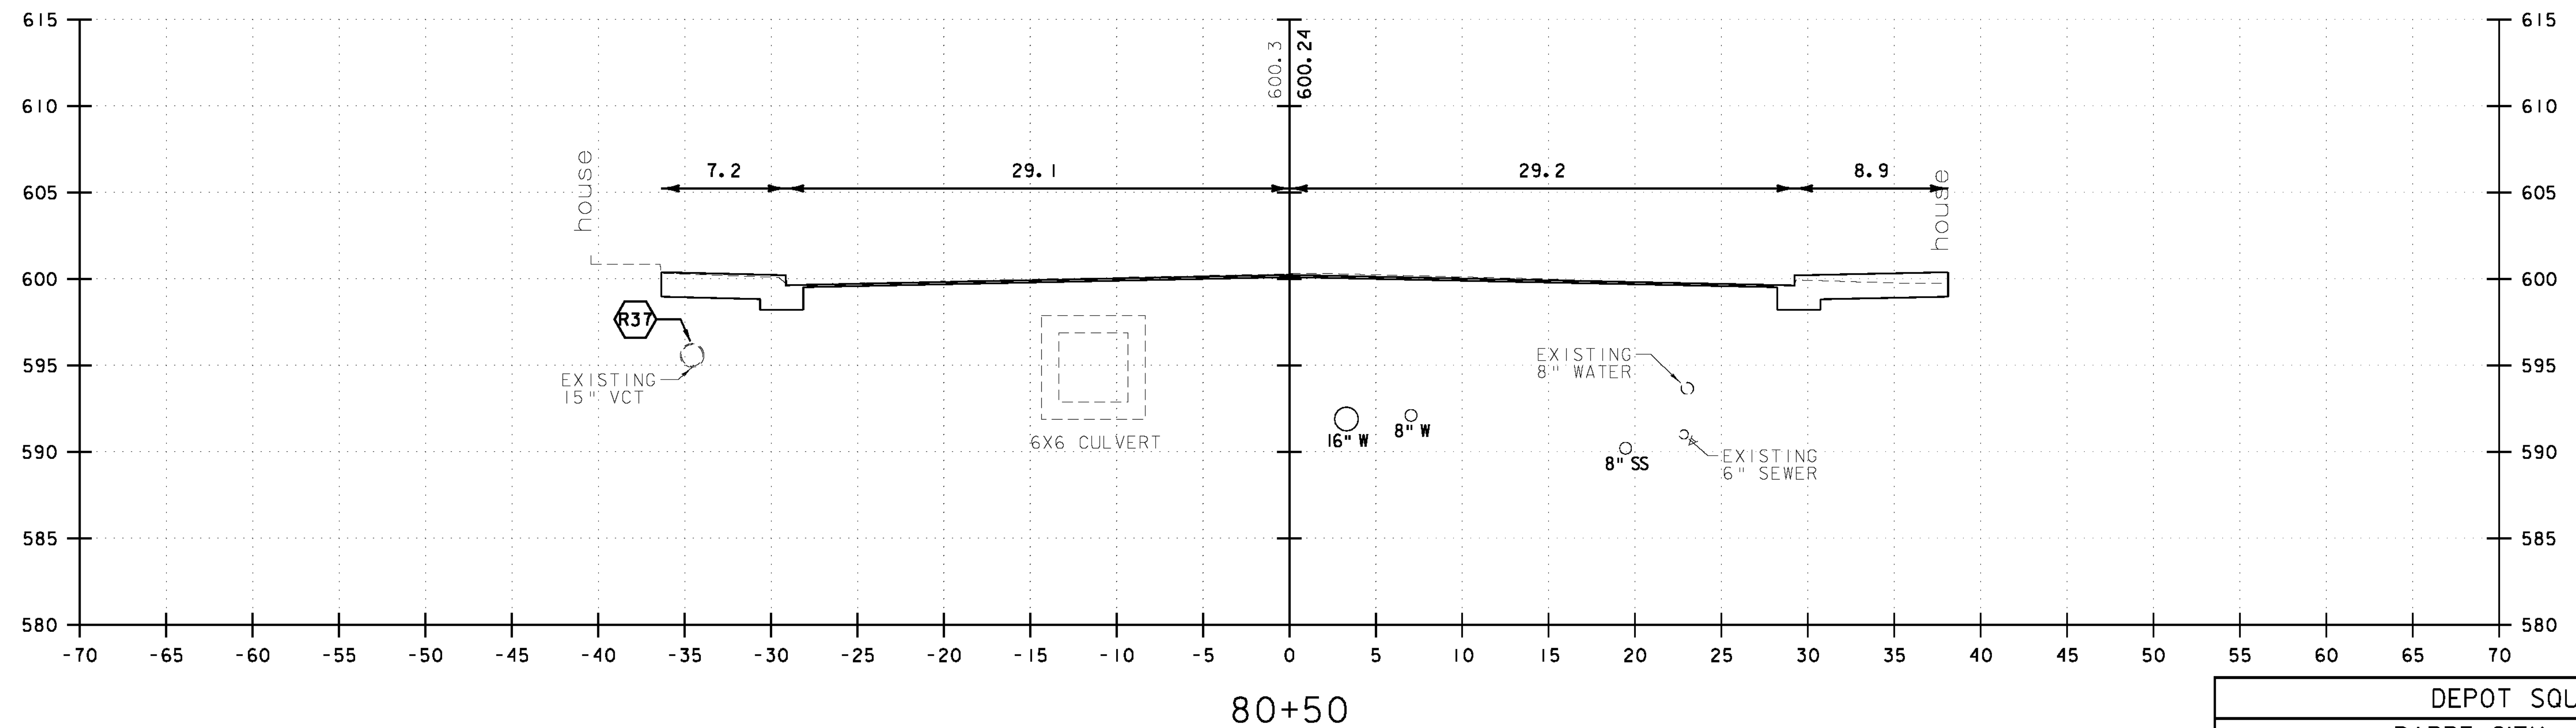


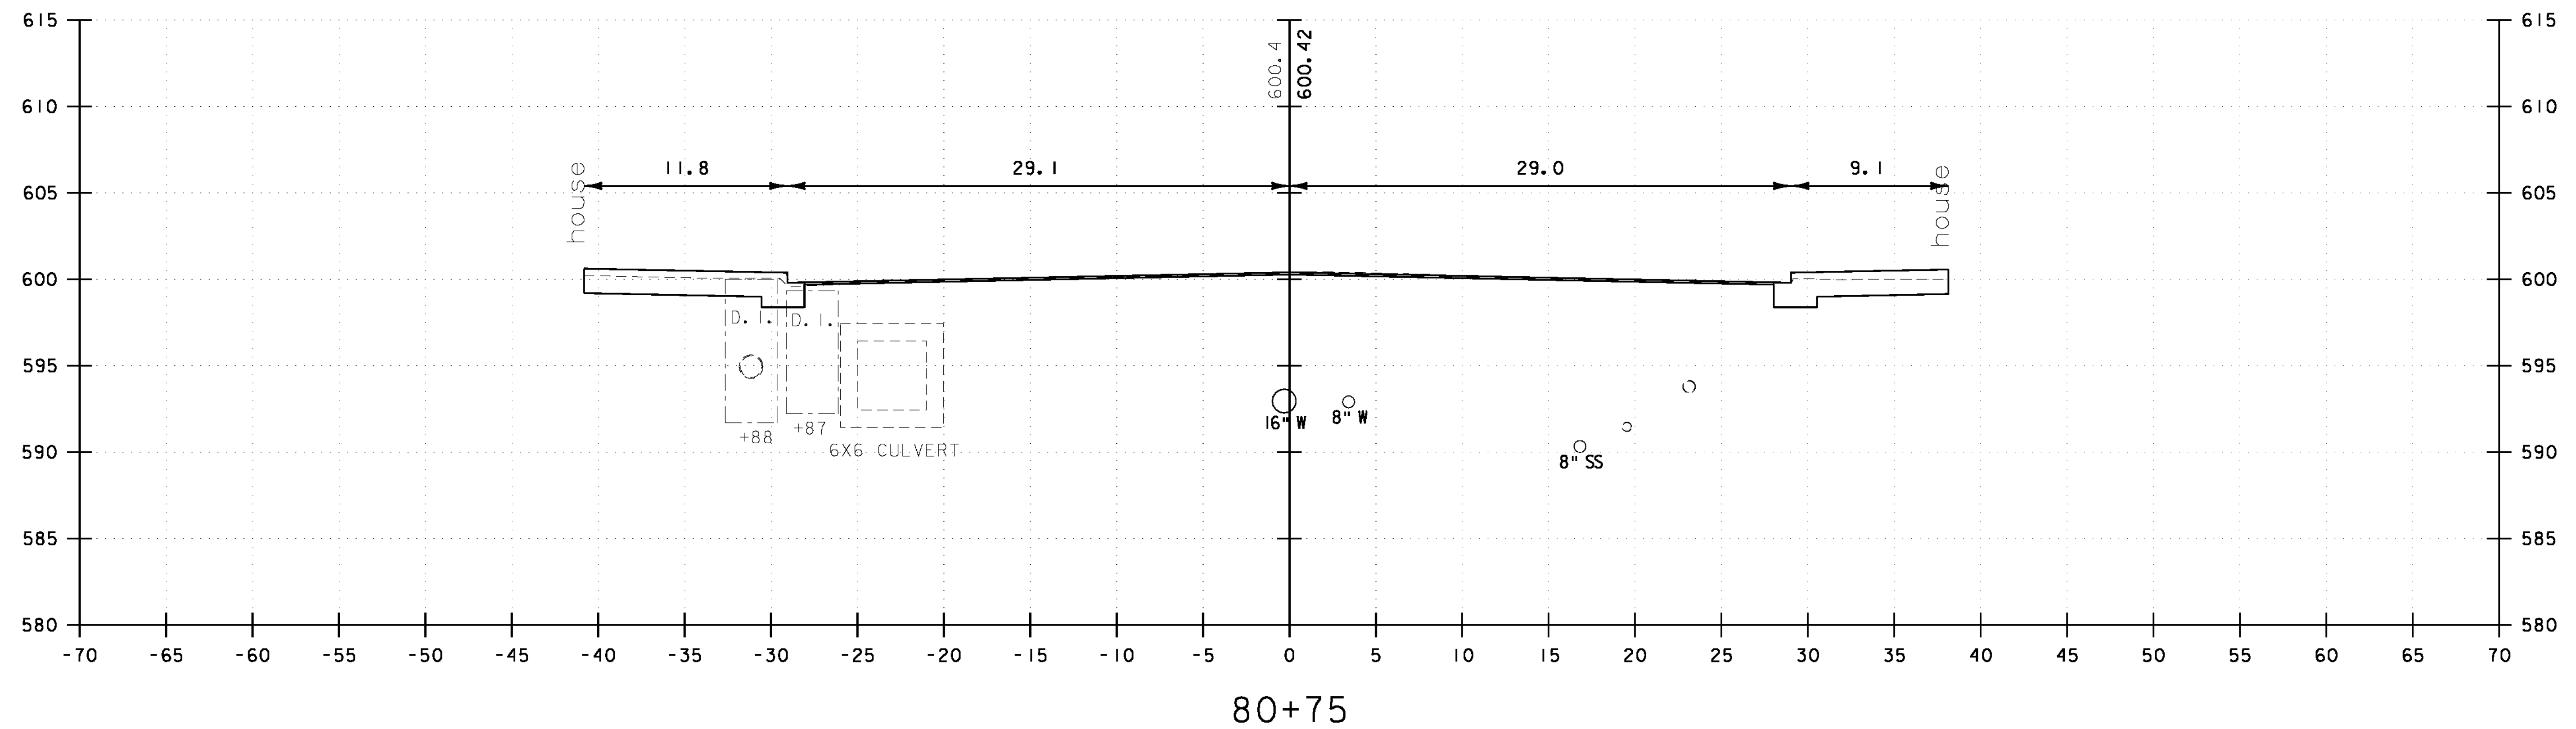

**VHB** Vanasse Hangen Brustlin, Inc.

| DEPOT SQUARE    |  |                      |                     |
|-----------------|--|----------------------|---------------------|
| PROJECT NAME:   |  | BARRE CITY           |                     |
| PROJECT NUMBER: |  | FEGC F 026-I(34) C/2 |                     |
| FILE NAME:      |  | 85b010_xs2_Cut_C2    | PLOT DATE: 3/9/2011 |
| PROJECT LEADER: |  | G. BAKOS             | DRAWN BY: DMP / JAR |
| DESIGNED BY:    |  | DMP / MDS            | CHECKED BY:         |
| CROSS SECTIONS  |  |                      | SHEET 311 OF 339    |