


- LETTER OR SYMBOL**
 SL STA 421+86 RT ("STOP")
 SL STA 423+18 LT ("STOP")
- 4 INCH YELLOW LINE**
 SL STA 419+50 - 420+83 RT (DOUBLE)
 SL STA 421+23 - 421+95 RT (DOUBLE)
 SL STA 423+08 - 423+70 CL (DOUBLE)
 SL STA 705+75 - 706+87 CL (DOUBLE)
- 24 INCH STOP BAR**
 SL STA 421+95 RT
 SL STA 423+09 LT
- CROSSWALK MARKING**
 SL STA 422+03 - 422+04 LT-RT
 SL STA 422+64 - 422+99 RT-LT
 SL STA 706+93 - 706+97 LT-RT
- REMOVING SIGNS (TYPE A)**
 SL STA 421+20 RT (3 SIGNS)

- NOTES:**
- ALL EXISTING SIGNS TO BE REMOVED SHALL BE DONE AS PART OF THE "CONSTRUCTION & DETOUR SIGNING PLANS" (SHEETS 172-188).
 - FOR SIGNAL EQUIPMENT DETAILS, SEE SHEET (171 & 194)

- | | |
|--------------------------|--------------------------|
| SIGNING LEGEND | STRIPING LEGEND |
| N = NEW | SWL = SINGLE WHITE LINE |
| R = REMOVE | SYL = SINGLE YELLOW LINE |
| R&S = REMOVE AND SALVAGE | DYL = DOUBLE YELLOW LINE |
| RET = RETAIN | SDL = SINGLE DASHED LINE |
| S = SALVAGED SIGN | SBL = SINGLE BROKEN LINE |
| B-B = BACK TO BACK | |
| OH = OVERHEAD SIGN | |

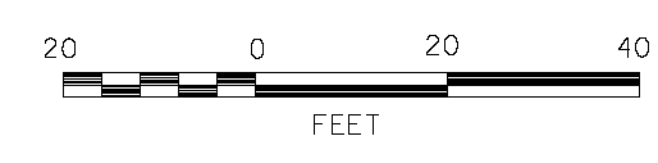

VHB Vanasse Hangen Brustlin, Inc.

PROJECT NAME: BARRE CITY	FILE NAME: z85b010bdr_spm_C2	PLOT DATE: 3/9/2011
PROJECT NUMBER: FEGC-F 026-1(34) C/2	PROJECT LEADER: G. BAKOS	DRAWN BY: D. PECK
	DESIGNED BY: D. PECK	CHECKED BY:
	SIGNS AND PAVEMENT MARKING PLANS #9	SHEET 104 OF 339