


ADVANCED SIGNING ALONG ROUTE 62
(MIRROR FOR LEFT LANE CLOSURES)

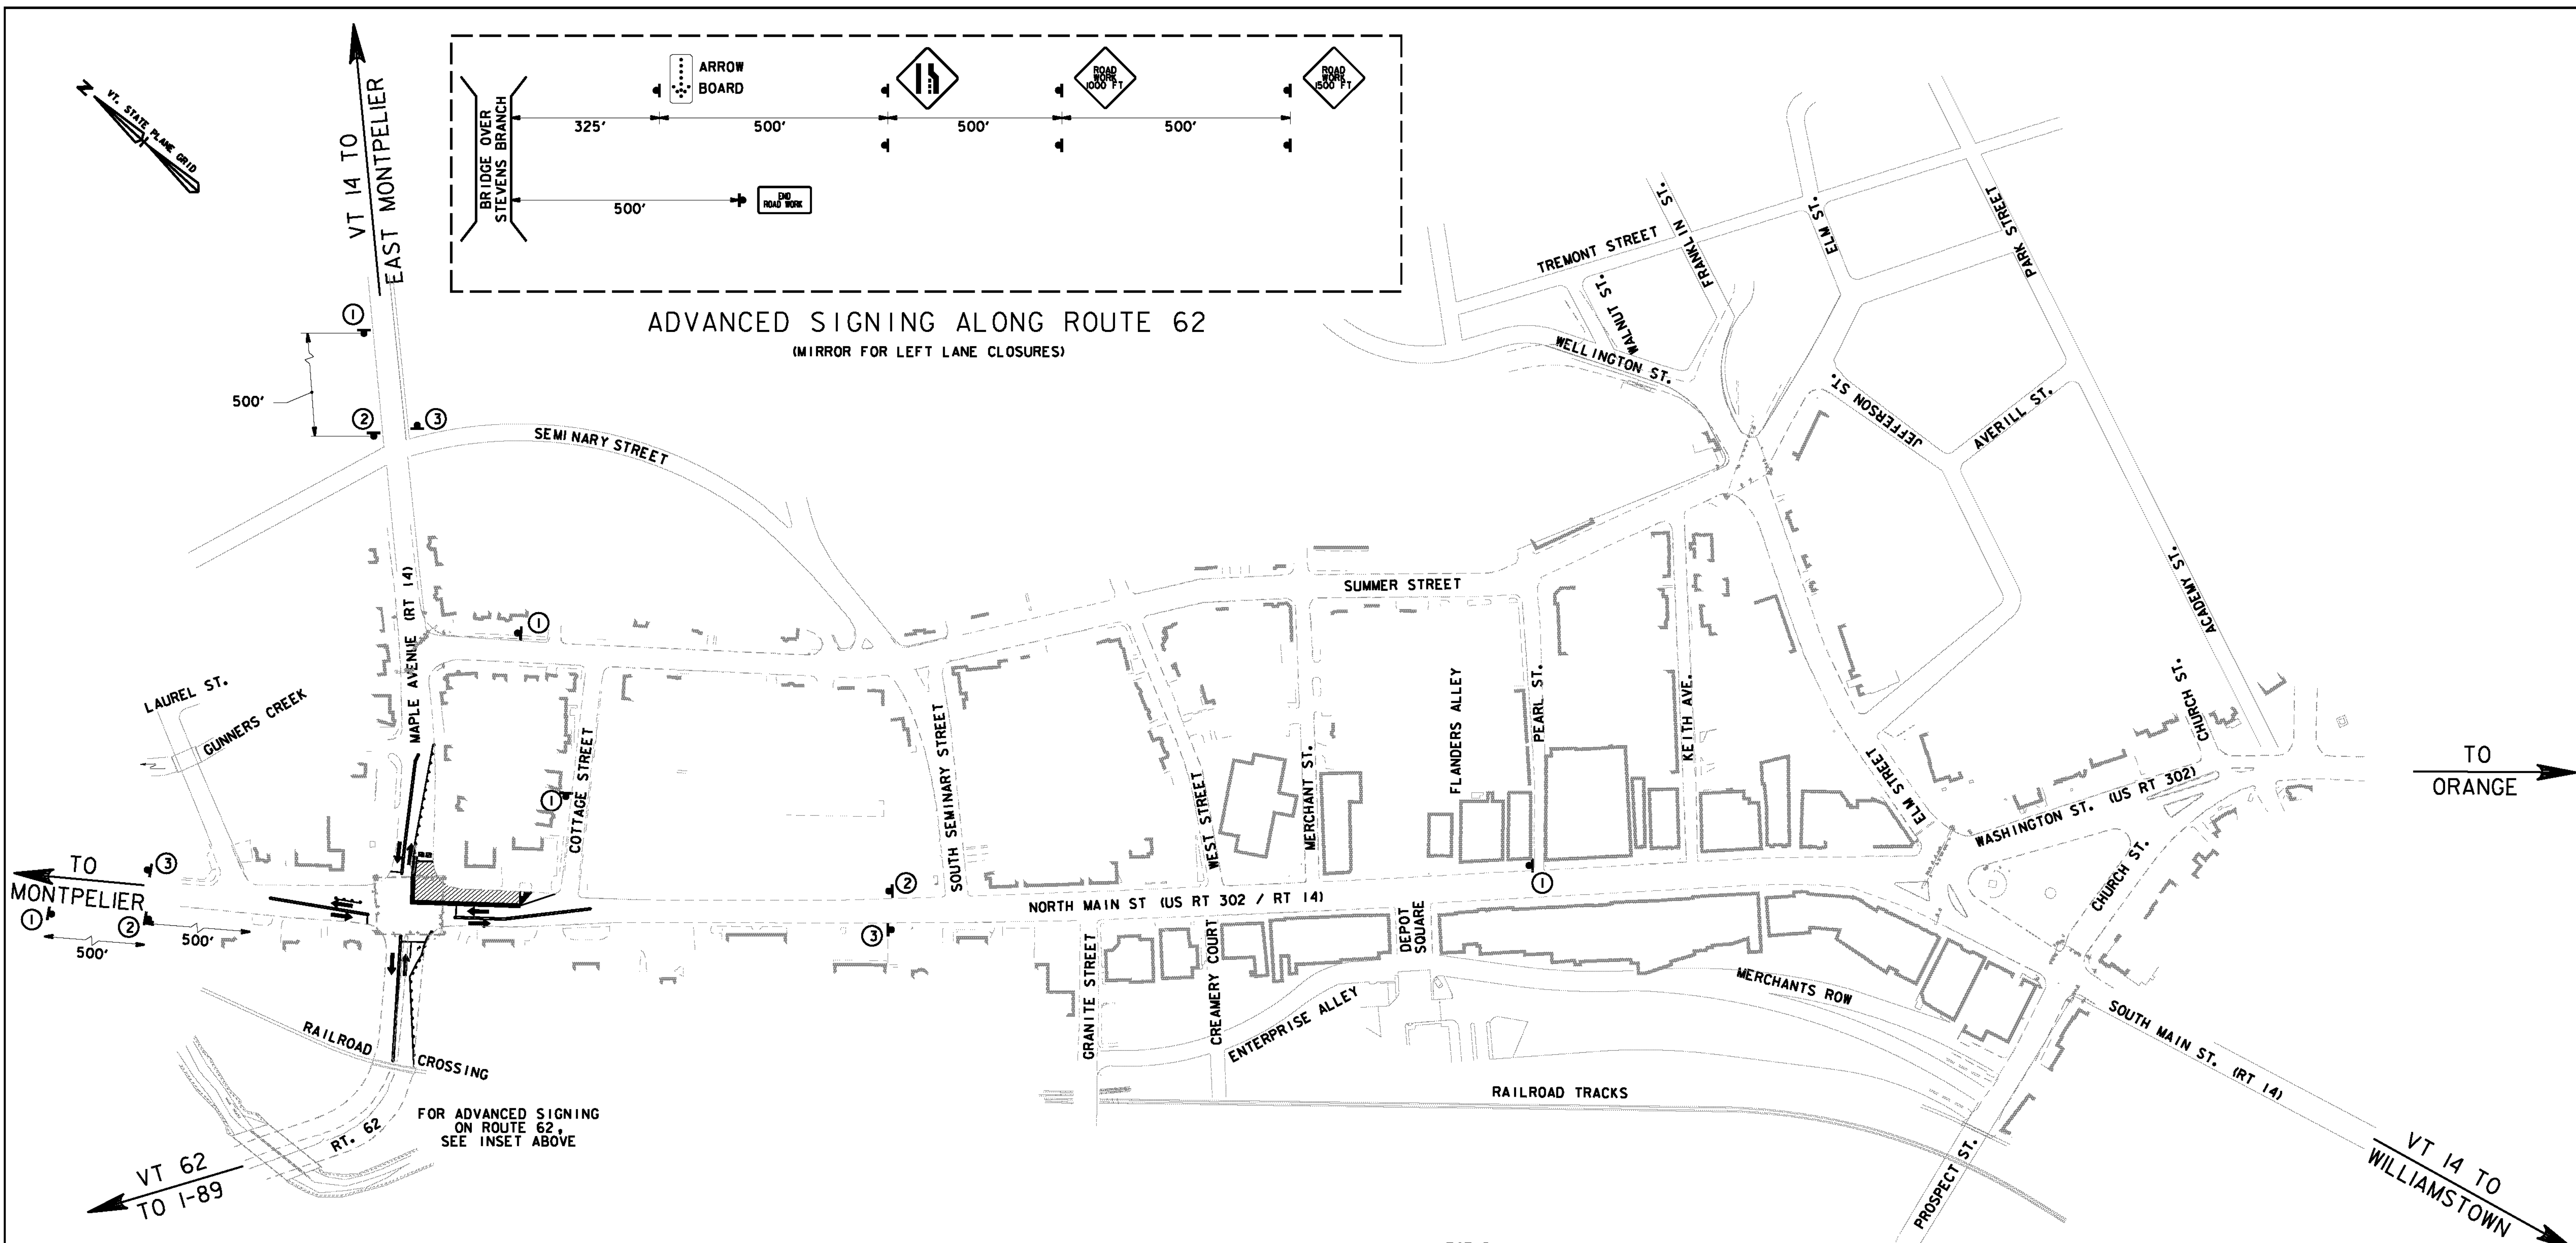

FOR ADVANCED SIGNING ON ROUTE 62, SEE INSET ABOVE

LEGEND

- PLASTIC DRUM AND YELLOW TEMPORARY PAVEMENT MARKINGS.
- PLASTIC DRUM AND WHITE TEMPORARY PAVEMENT MARKINGS.
- CONSTRUCTION AREA
- DESIGNATED DETOUR ROUTE
- CONSTRUCTION SIGN
- TYPE 1/2/3 BARRICADE
- BARRICADE WITH SIGNS
- LOCAL TRAFFIC ACCESS

ARROW LEGEND

- X = L
- X = R
- X = AL
- X = AR
- X = T

CONSTRUCTION SIGNS

| | | | | | | |
|--|--|--|--|--|--|--|
| | | | | | | |
| | | | | | | |
| | | | | | | |



VHB Vanasse Hangen Brustlin, Inc.

PHASE IB

PROJECT NAME: BARRE CITY
 PROJECT NUMBER: FECC F 026-(134) C/2

FILE NAME: 85b010_DTR2_C2
 PROJECT LEADER: G. BAKOS
 DESIGNED BY: DMP / MDS
 CONST. & DETOUR SIGNING PLAN PHASE IB

PLOT DATE: 3/9/2011
 DRAWN BY: DMP / JAR
 CHECKED BY:
 SHEET 175 OF 339