


ADVANCED SIGNING ALONG ROUTE 62  
(MIRROR FOR LEFT LANE CLOSURES)

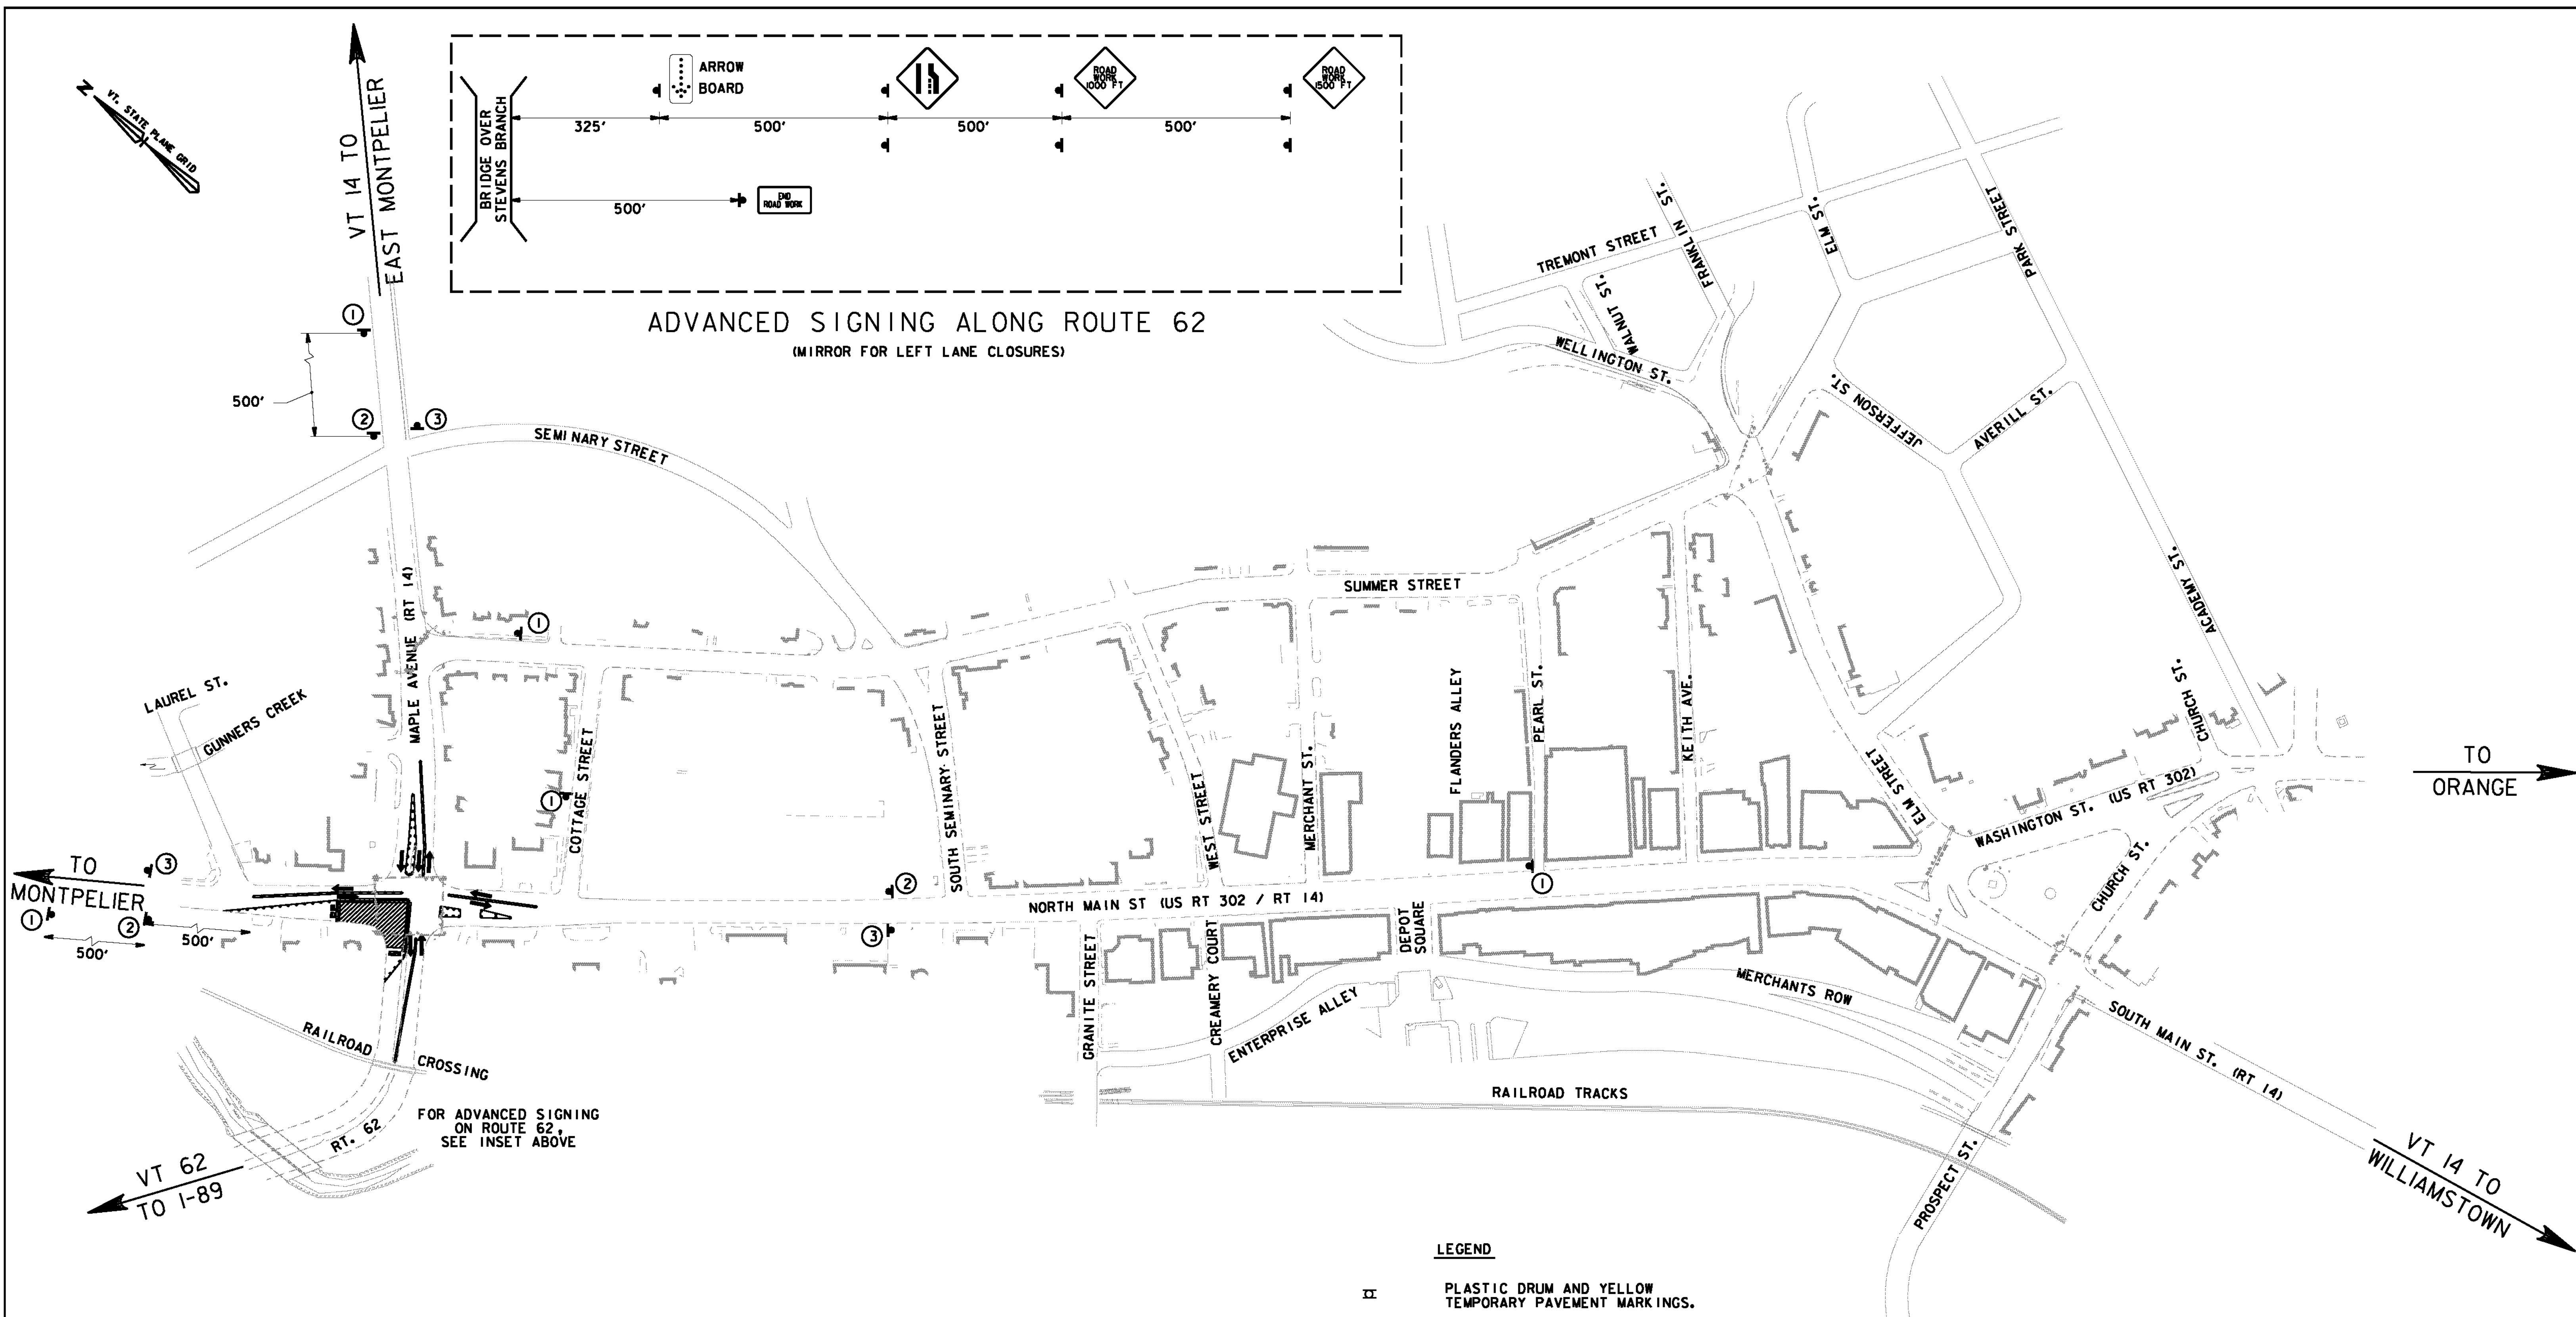

- LEGEND**
- PLASTIC DRUM AND YELLOW TEMPORARY PAVEMENT MARKINGS.
  - PLASTIC DRUM AND WHITE TEMPORARY PAVEMENT MARKINGS.
  - CONSTRUCTION AREA
  - DESIGNATED DETOUR ROUTE
  - CONSTRUCTION SIGN
  - TYPE 1/2/3 BARRICADE
  - BARRICADE WITH SIGNS
  - LOCAL TRAFFIC ACCESS

CONSTRUCTION SIGNS				ARROW LEGEND	
					X = L
					X = R
					X = AL
					X = AR
					X = T



**VHB** Vanasse Hangen Brustlin, Inc.

**PHASE ID**

PROJECT NAME: BARRE CITY  
 PROJECT NUMBER: FECC F 026-(K34) C/2

FILE NAME: 85b010\_DTR4\_C2  
 PROJECT LEADER: G. BAKOS  
 DESIGNED BY: DMP / MDS  
 CONST. & DETOUR SIGNING PLAN PHASE ID

PLOT DATE: 3/31/2011  
 DRAWN BY: DMP / JAR  
 CHECKED BY:  
 SHEET 179 OF 339