


ADVANCED SIGNING ALONG ROUTE 62
(MIRROR FOR LEFT LANE CLOSURES)

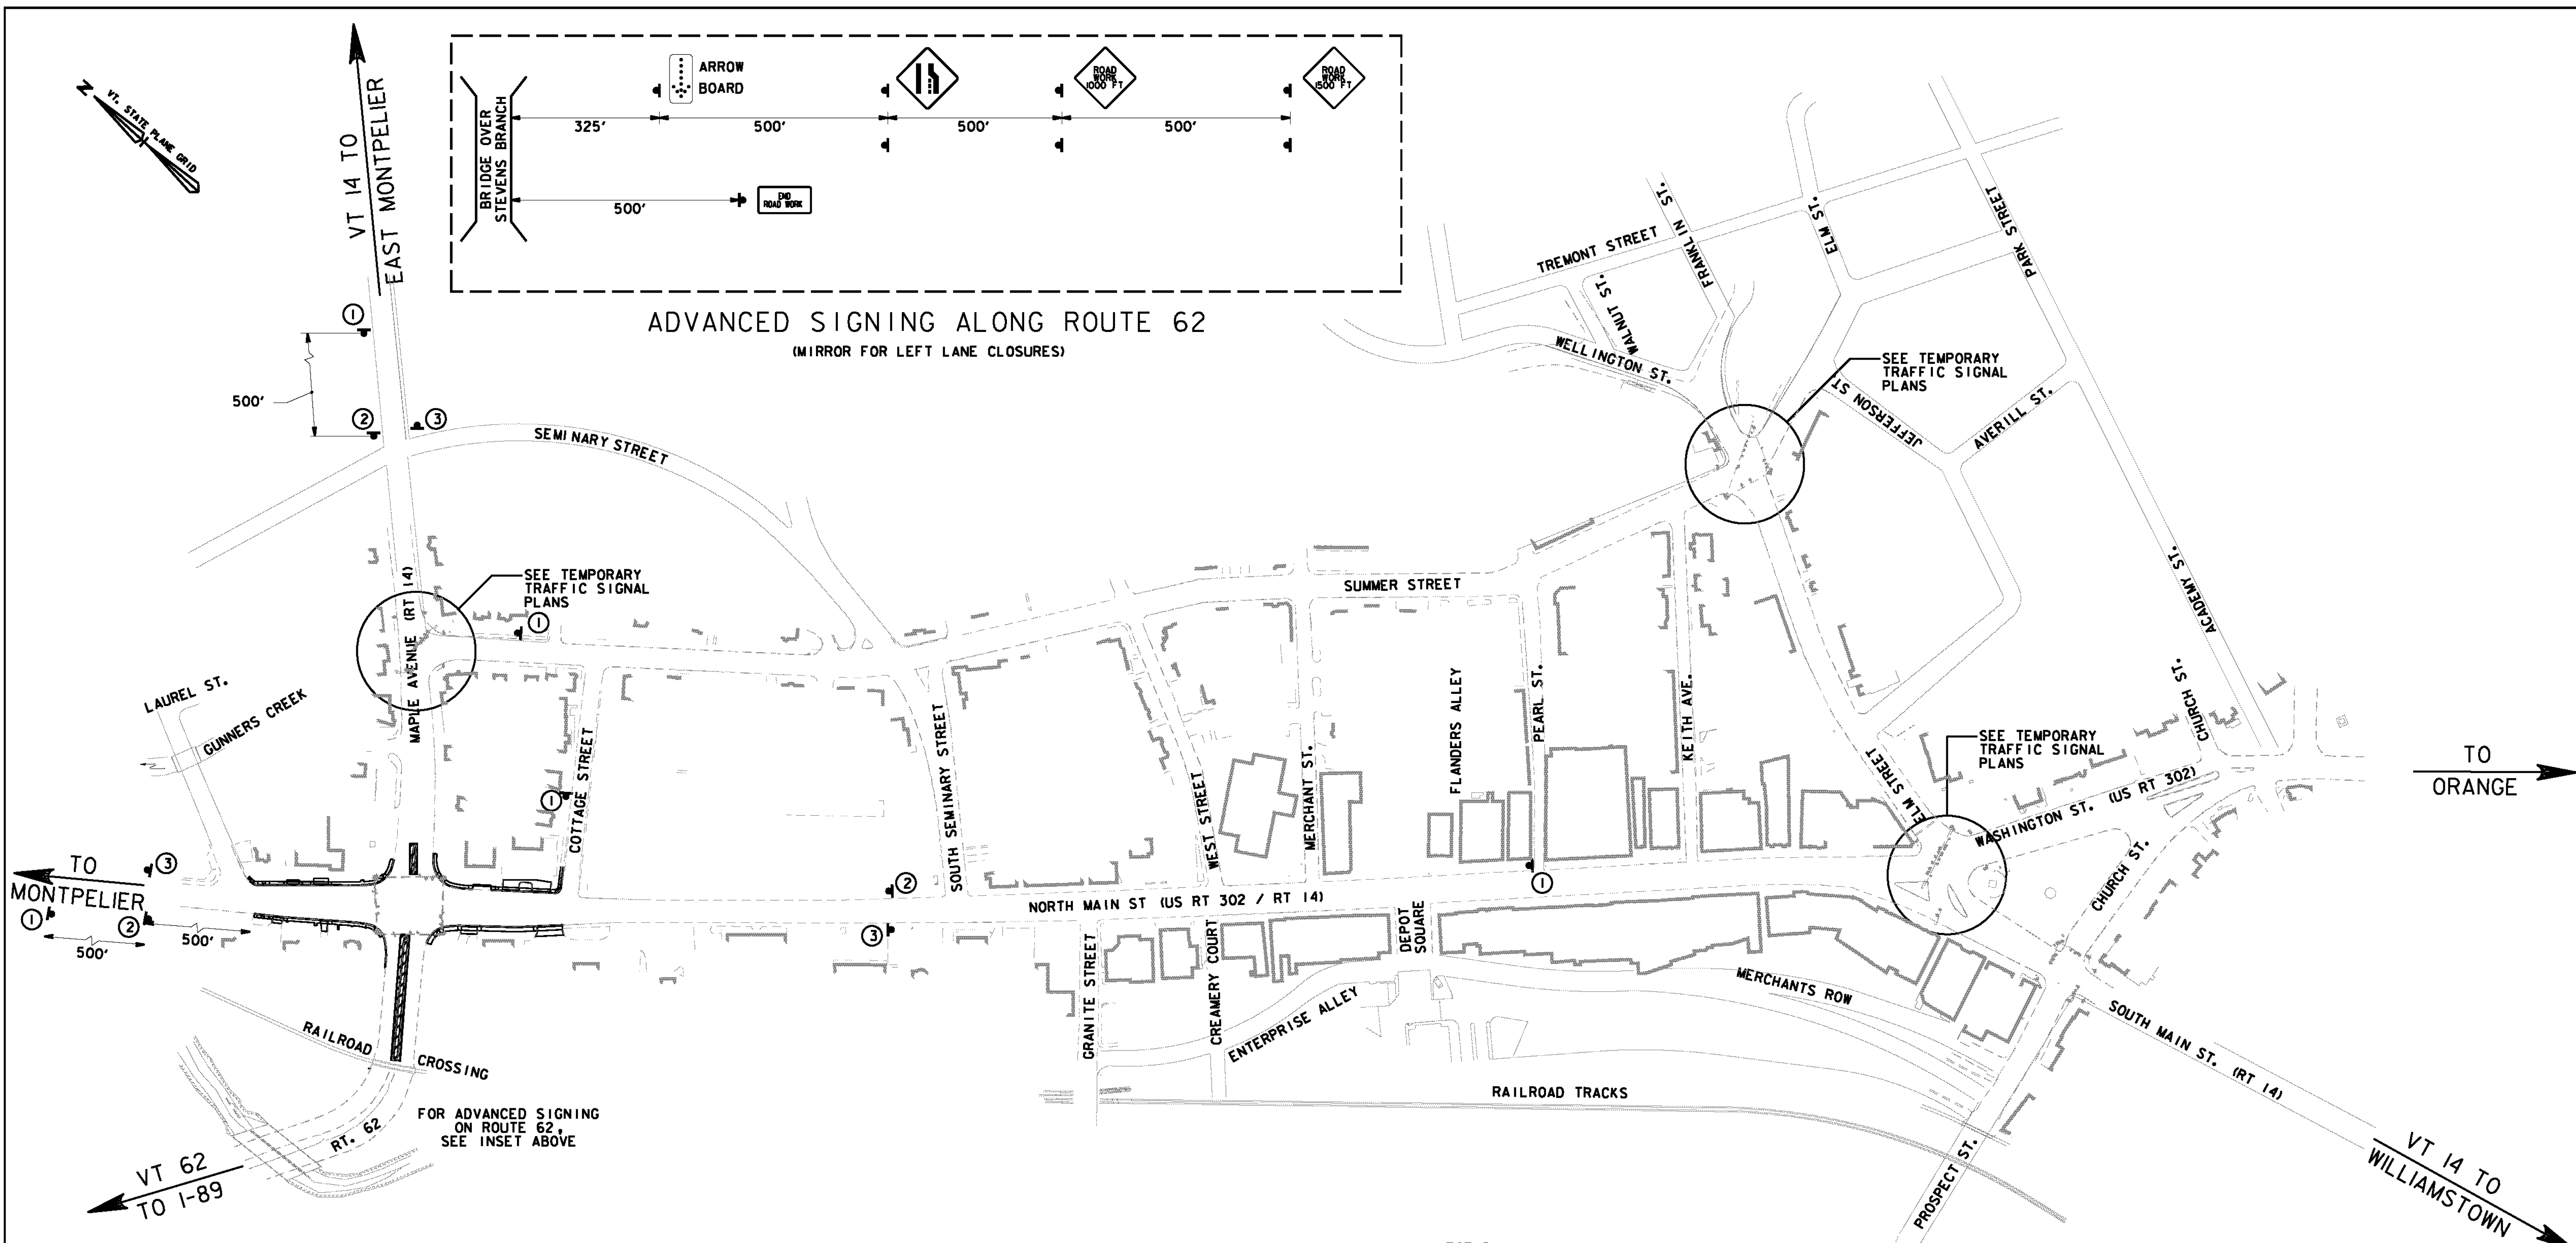

CONSTRUCTION SIGNS				ARROW LEGEND	
					X = L
					X = R
					X = AL
					X = AR
					X = T

LEGEND

- PLASTIC DRUM AND YELLOW TEMPORARY PAVEMENT MARKINGS.
- PLASTIC DRUM AND WHITE TEMPORARY PAVEMENT MARKINGS.
- CONSTRUCTION AREA
- DESIGNATED DETOUR ROUTE
- CONSTRUCTION SIGN
- TYPE 1/2/3 BARRICADE
- BARRICADE WITH SIGNS
- LOCAL TRAFFIC ACCESS

PHASE IE

PROJECT NAME: BARRE CITY
 PROJECT NUMBER: FECC F 026-(K34) C/2

FILE NAME: 85b010_DTR5_C2
 PROJECT LEADER: G. BAKOS
 DESIGNED BY: DMP / MDS
 CONST. & DETOUR SIGNING PLAN PHASE IE

PLOT DATE: 3/31/2011
 DRAWN BY: DMP / JAR
 CHECKED BY:
 SHEET 181 OF 339

