
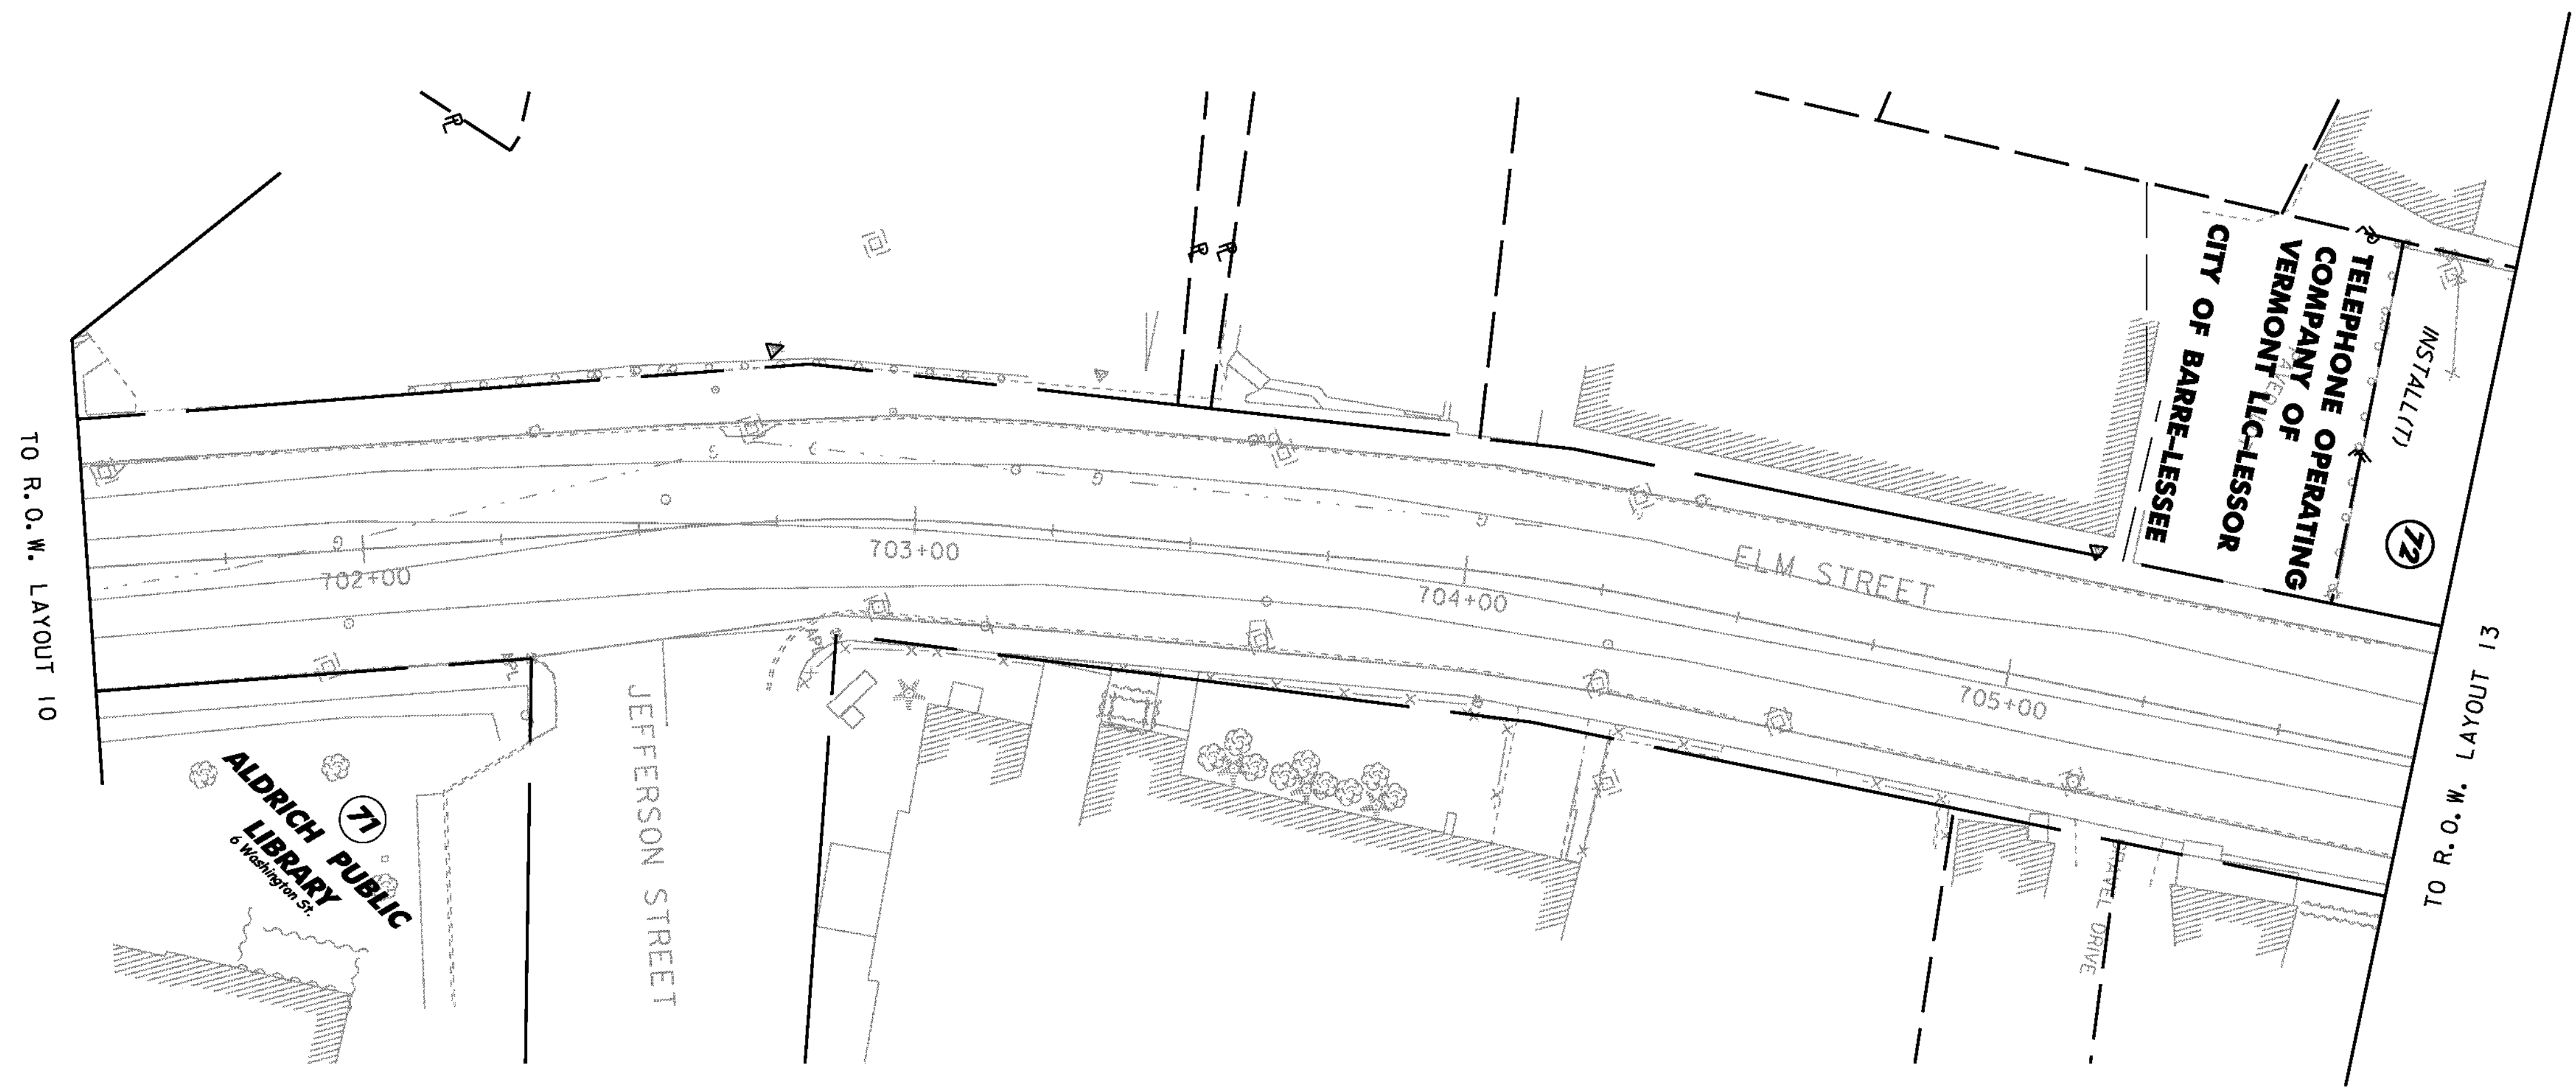


	PROPOSED GRANITE BOLLARD AND CHAIN FENCE		PROPOSED TRASH RECEPTACLE
	PROPOSED ORNAMENTAL STREET LIGHT		PROPOSED PARKING METER
	PROPOSED STREET LIGHT WITH LUMINAIRE BY GMP		PROPOSED TREE LOCATION
	PROPOSED SIGNAL POLE WITH LUMINAIRE		4' x 5' PROPOSED TREE PIT
			PROPOSED FIRE HYDRANT

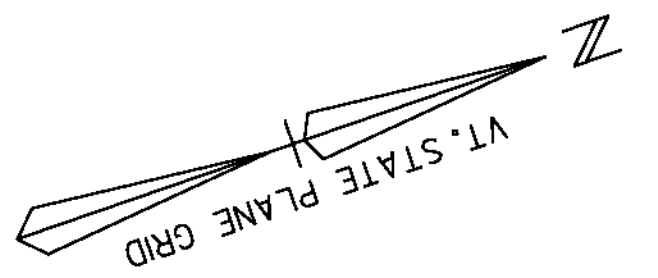

COLD PLANING, BITUMINOUS PAVEMENT & RESURFACING
 SL STA 701+50 - 705+75

**FOR R.O.W.
 USE ONLY**

ROW LAYOUT 12	
PROJECT NAME:	BARRÉ CITY - NORTH MAIN ST.
PROJECT NUMBER:	F EGC-F 026-I(34) - CONTRACT 2
FILE NAME:	z85b010bdr cp
PROJECT LEADER:	G. BAKOS
DESIGNED BY:	D. PECK
ROW SHEET	98 OF 100
PLOT DATE:	04-MAR-2011
DRAWN BY:	D. PECK
CHECKED BY:	
SHEET	226 OF 339



VHB Vanasse Hangen Brustlin, Inc.