
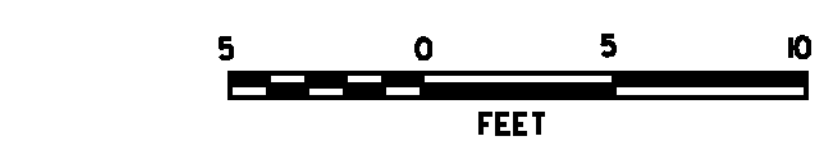


END APPROACH STA. 61+65

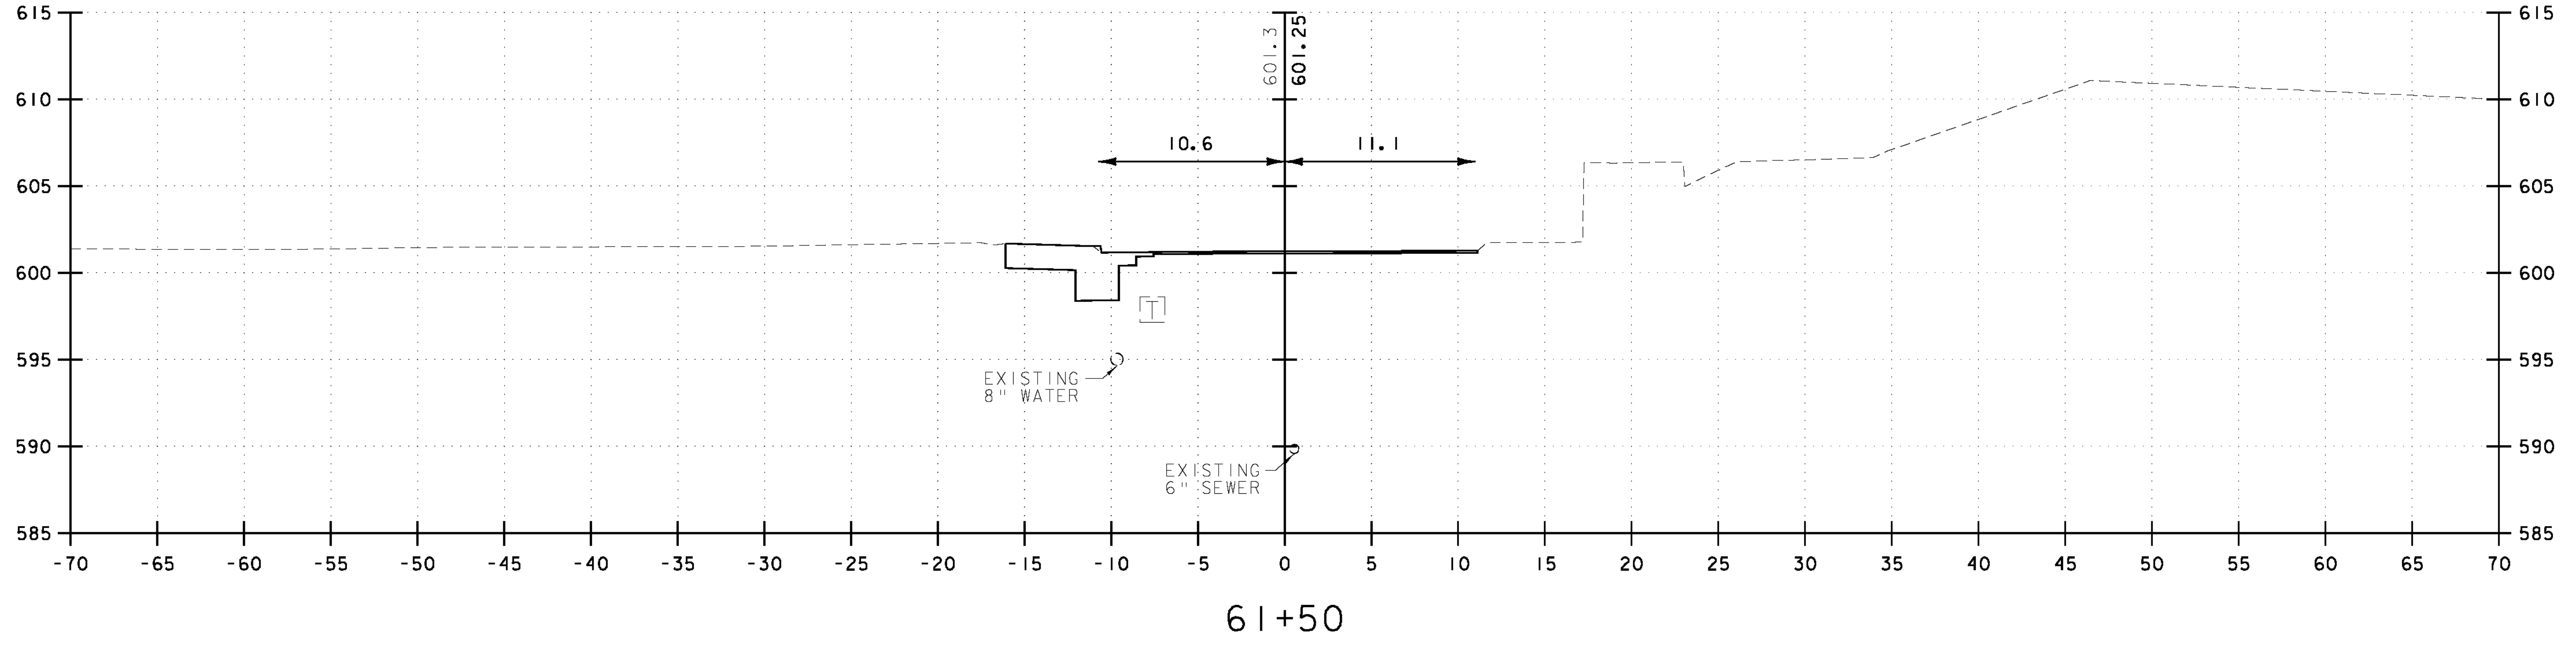

**VHB** Vanasse Hangen Brustlin, Inc.

|                    |                      |
|--------------------|----------------------|
| <b>WEST STREET</b> |                      |
| PROJECT NAME:      | BARRE CITY           |
| PROJECT NUMBER:    | FEGC F 026-I(34) C/2 |
| FILE NAME:         | 85b010_xs2_Cut_C2    |
| PROJECT LEADER:    | G. BAKOS             |
| DESIGNED BY:       | DMP / MDS            |
| CROSS SECTIONS     |                      |
| PLOT DATE:         | 3/9/2011             |
| DRAWN BY:          | DMP / JAR            |
| CHECKED BY:        |                      |
| SHEET              | 305 OF 339           |