


0 0.1 MI.
SCALE

WILLISTON
VT. RTE. 2A
M 5500(5)S

LEGEND
R - REMOVE
N - NEW
R & S - REMOVE AND SALVAGE
S - SALVAGED
RET - RETAINED

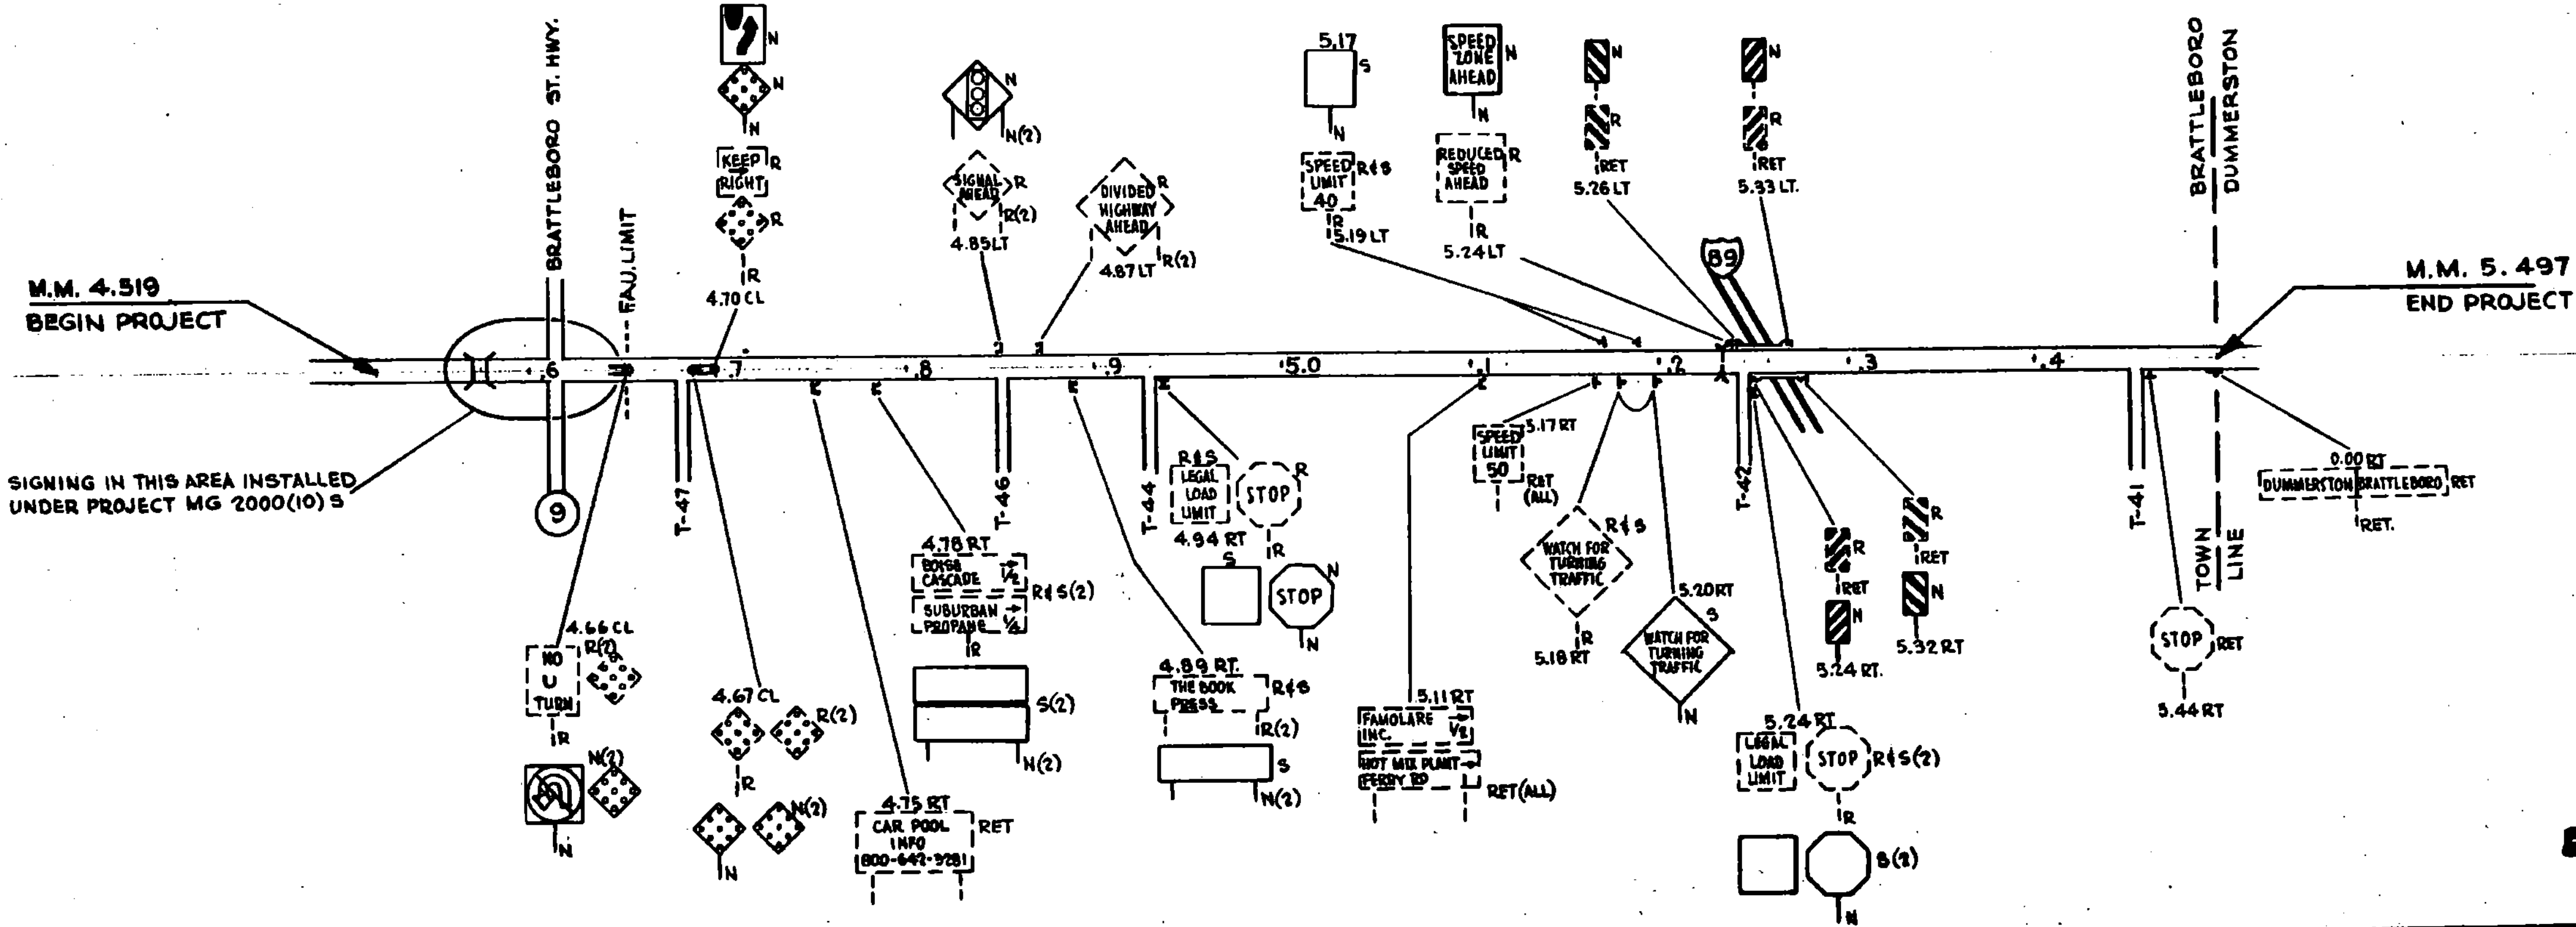

M.M. 4.519
BEGIN PROJECT

M.M. 5.497
END PROJECT

SIGNING IN THIS AREA INSTALLED
UNDER PROJECT MG 2000(10)S

0 0.1 MI.
SCALE

BRATTLEBORO
U.S. RTE. 5
M 2000(12)S

PROJ. M 5500(5)S
SHEET 21 OF 200

DATE 9/10/88

SURVEYED BY _____ DATE _____
DRAWN BY S.H.M. DATE 9/10/88
TRACED BY _____ DATE _____

**WILLISTON
BRATTLEBORO**

DATUM

VERTICAL _____

HORIZONTAL _____