


DELINEATORS

EB @ T.H.	1	TYPE I
WB @ T.H.	1	" "
EB TAPER	6	" "
WB TAPER	4	TYPE II
EB APPR. RT.	7	" "
E.B. APPR. MED.	8	TYPE I (WHITE)
W.B. APPR. MED.	9	" (AMBER)
W.B. APPR. RT.	7	" (WHITE)
	26	17

WITH FLEXIBLE POST (ITEM 676.20)

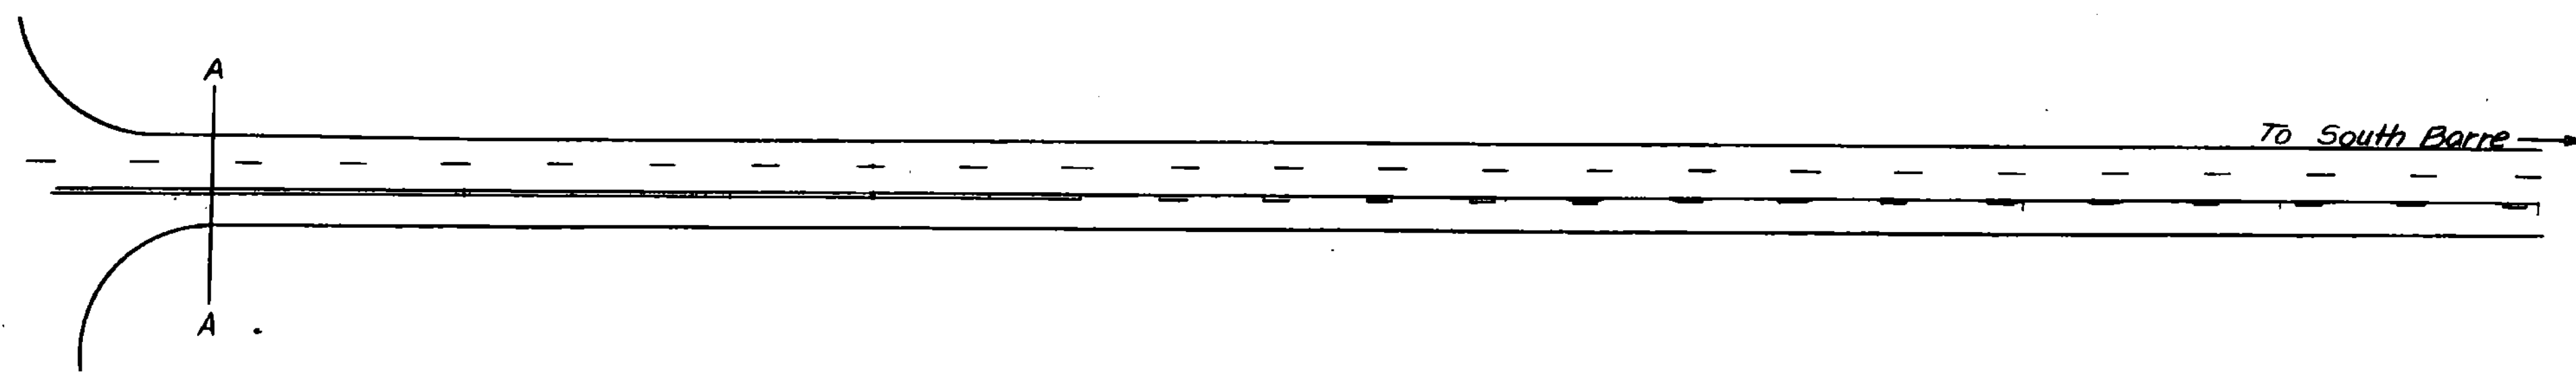

REMOVE AND REPLACE REFLECTOR UNITS (GUARDRAIL)
 W.B. LANE TO RAMP "B" - RT. 7

LEGEND

- TYPE I (WHITE)
- ⊗ TYPE II
- ◐ TYPE I (AMBER)
- N - NEW
- RET - RETAIN

NEW AND SALVAGED
 SIGNS
 0.0 THRU 0.26

SURVEYED BY _____ DATE _____
 DRAWN BY JB DATE 2-85
 TRACED BY JB DATE 2-85
BERLIN ~ BARRE
 STATEWIDE NO. F-SFTY (85) S
 SHEET 88 OF 200

DATUM
 VERTICAL _____
 HORIZONTAL _____

NOT TO SCALE