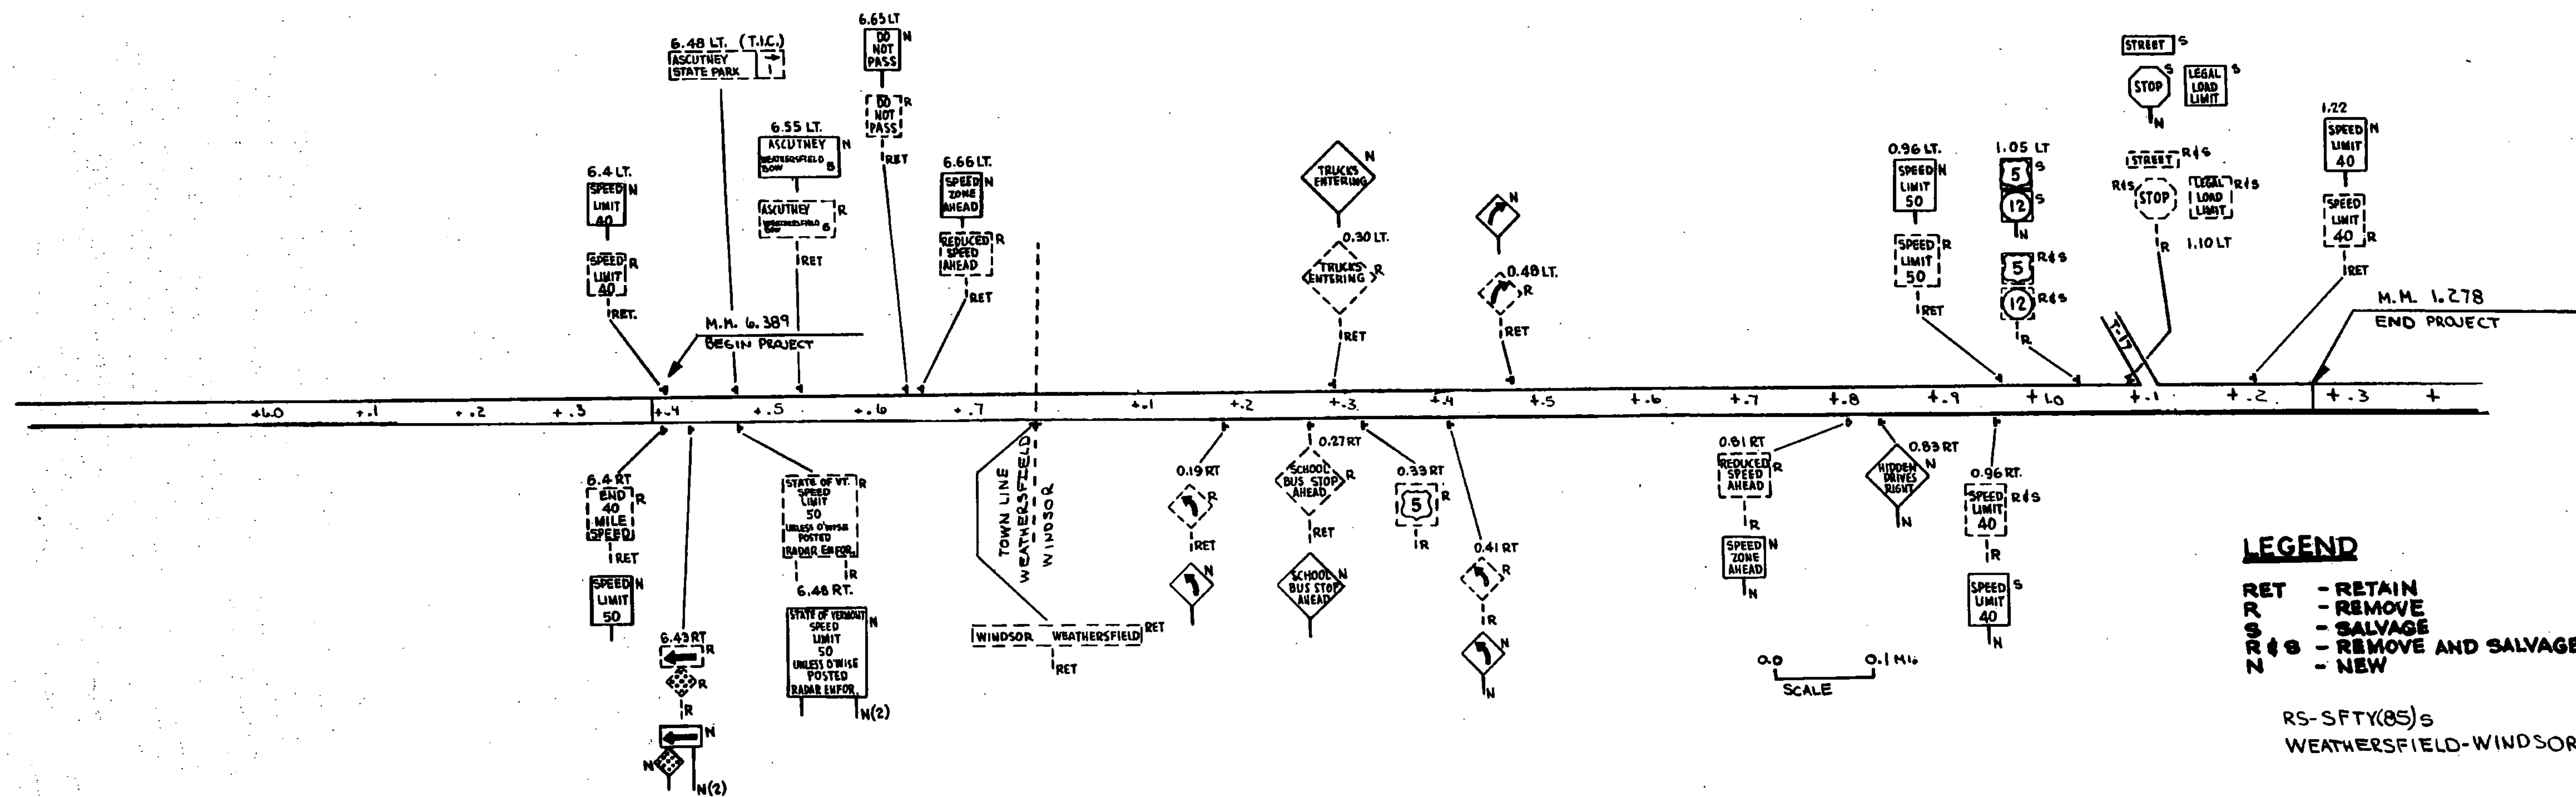


DATUM

VERTICAL \_\_\_\_\_

HORIZONTAL \_\_\_\_\_

WILLIAMSTOWN  
(DELETED FROM PROGRAM)

PROJECT SHEET NO. 1000 SHEET \_\_\_\_\_ OF \_\_\_\_\_

SURVEYED BY \_\_\_\_\_ DATE \_\_\_\_\_

DRAWN BY \_\_\_\_\_ DATE \_\_\_\_\_

TRACED BY \_\_\_\_\_ DATE \_\_\_\_\_

WEATHERSFIELD-WINDSOR

STATEWIDE NO. RS-SFTY(85)S  
SHEET 41 OF 200