


[illegible][illegible]

SEE SHEET TD 504 FOR PROJECT SUMMARY OF QUANTITIES AND
REVISION NOTE FOR LEGAL LOAD LIMIT SIGNS

NOTES AND DETAILS

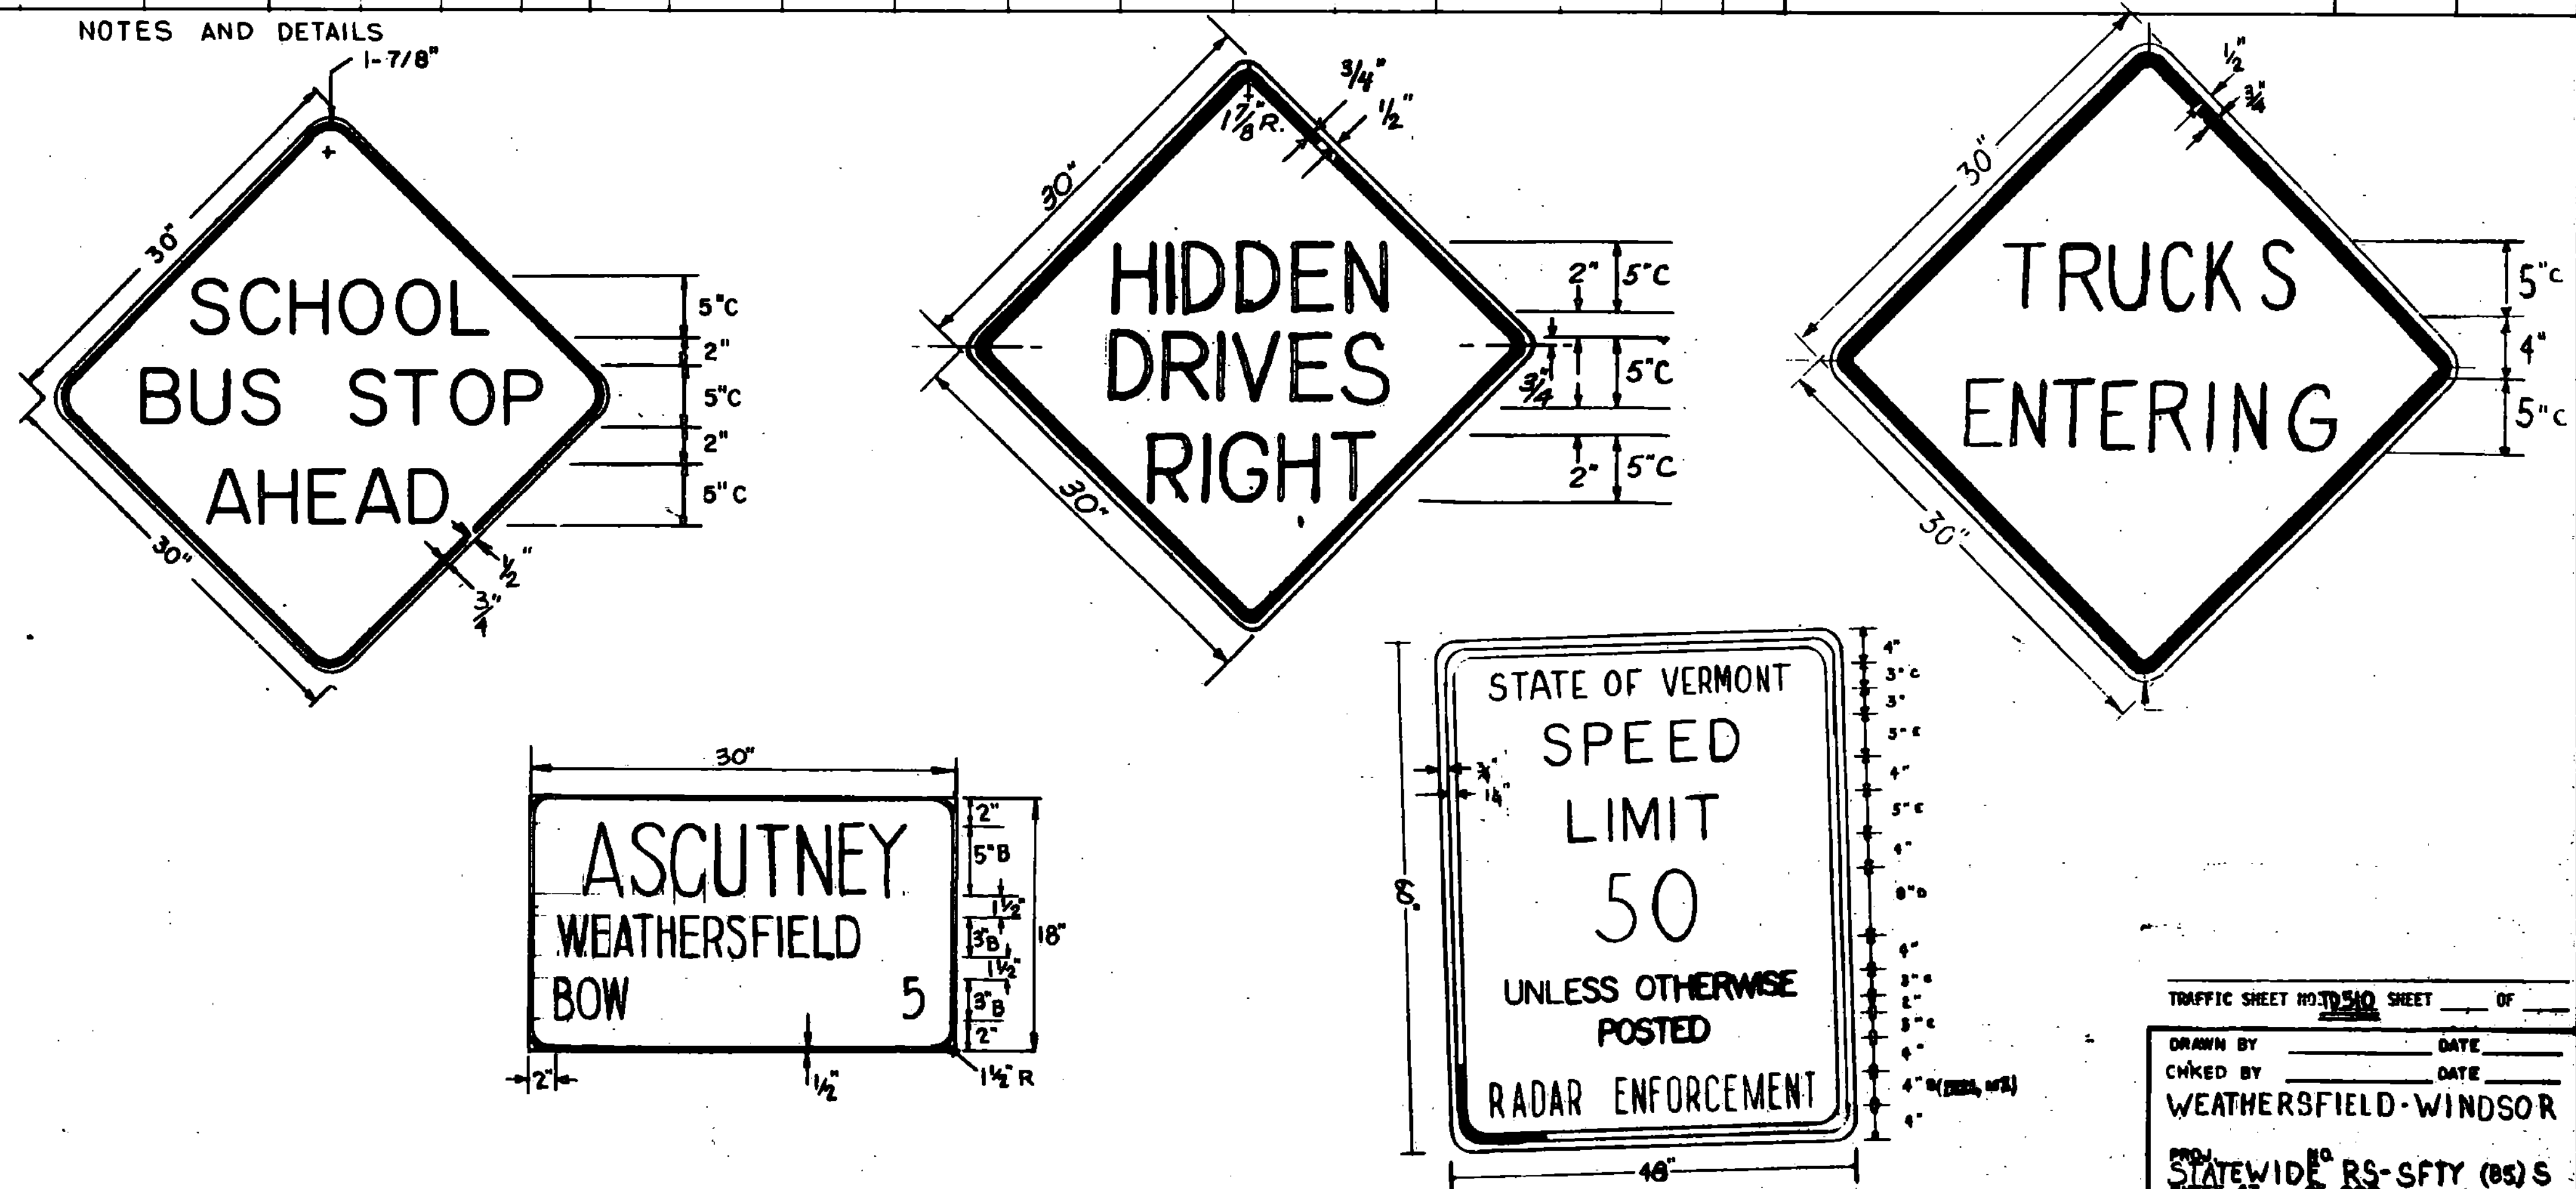

TRAFFIC SHEET NO. TD 510 SHEET OF

DRAWN BY _____ DATE _____
CHKD BY _____ DATE _____
WEATHERSFIELD-WINDSOR

PROJ. STATEWIDE RS-SFTY (BS) S
SHEET 43 OF 200