



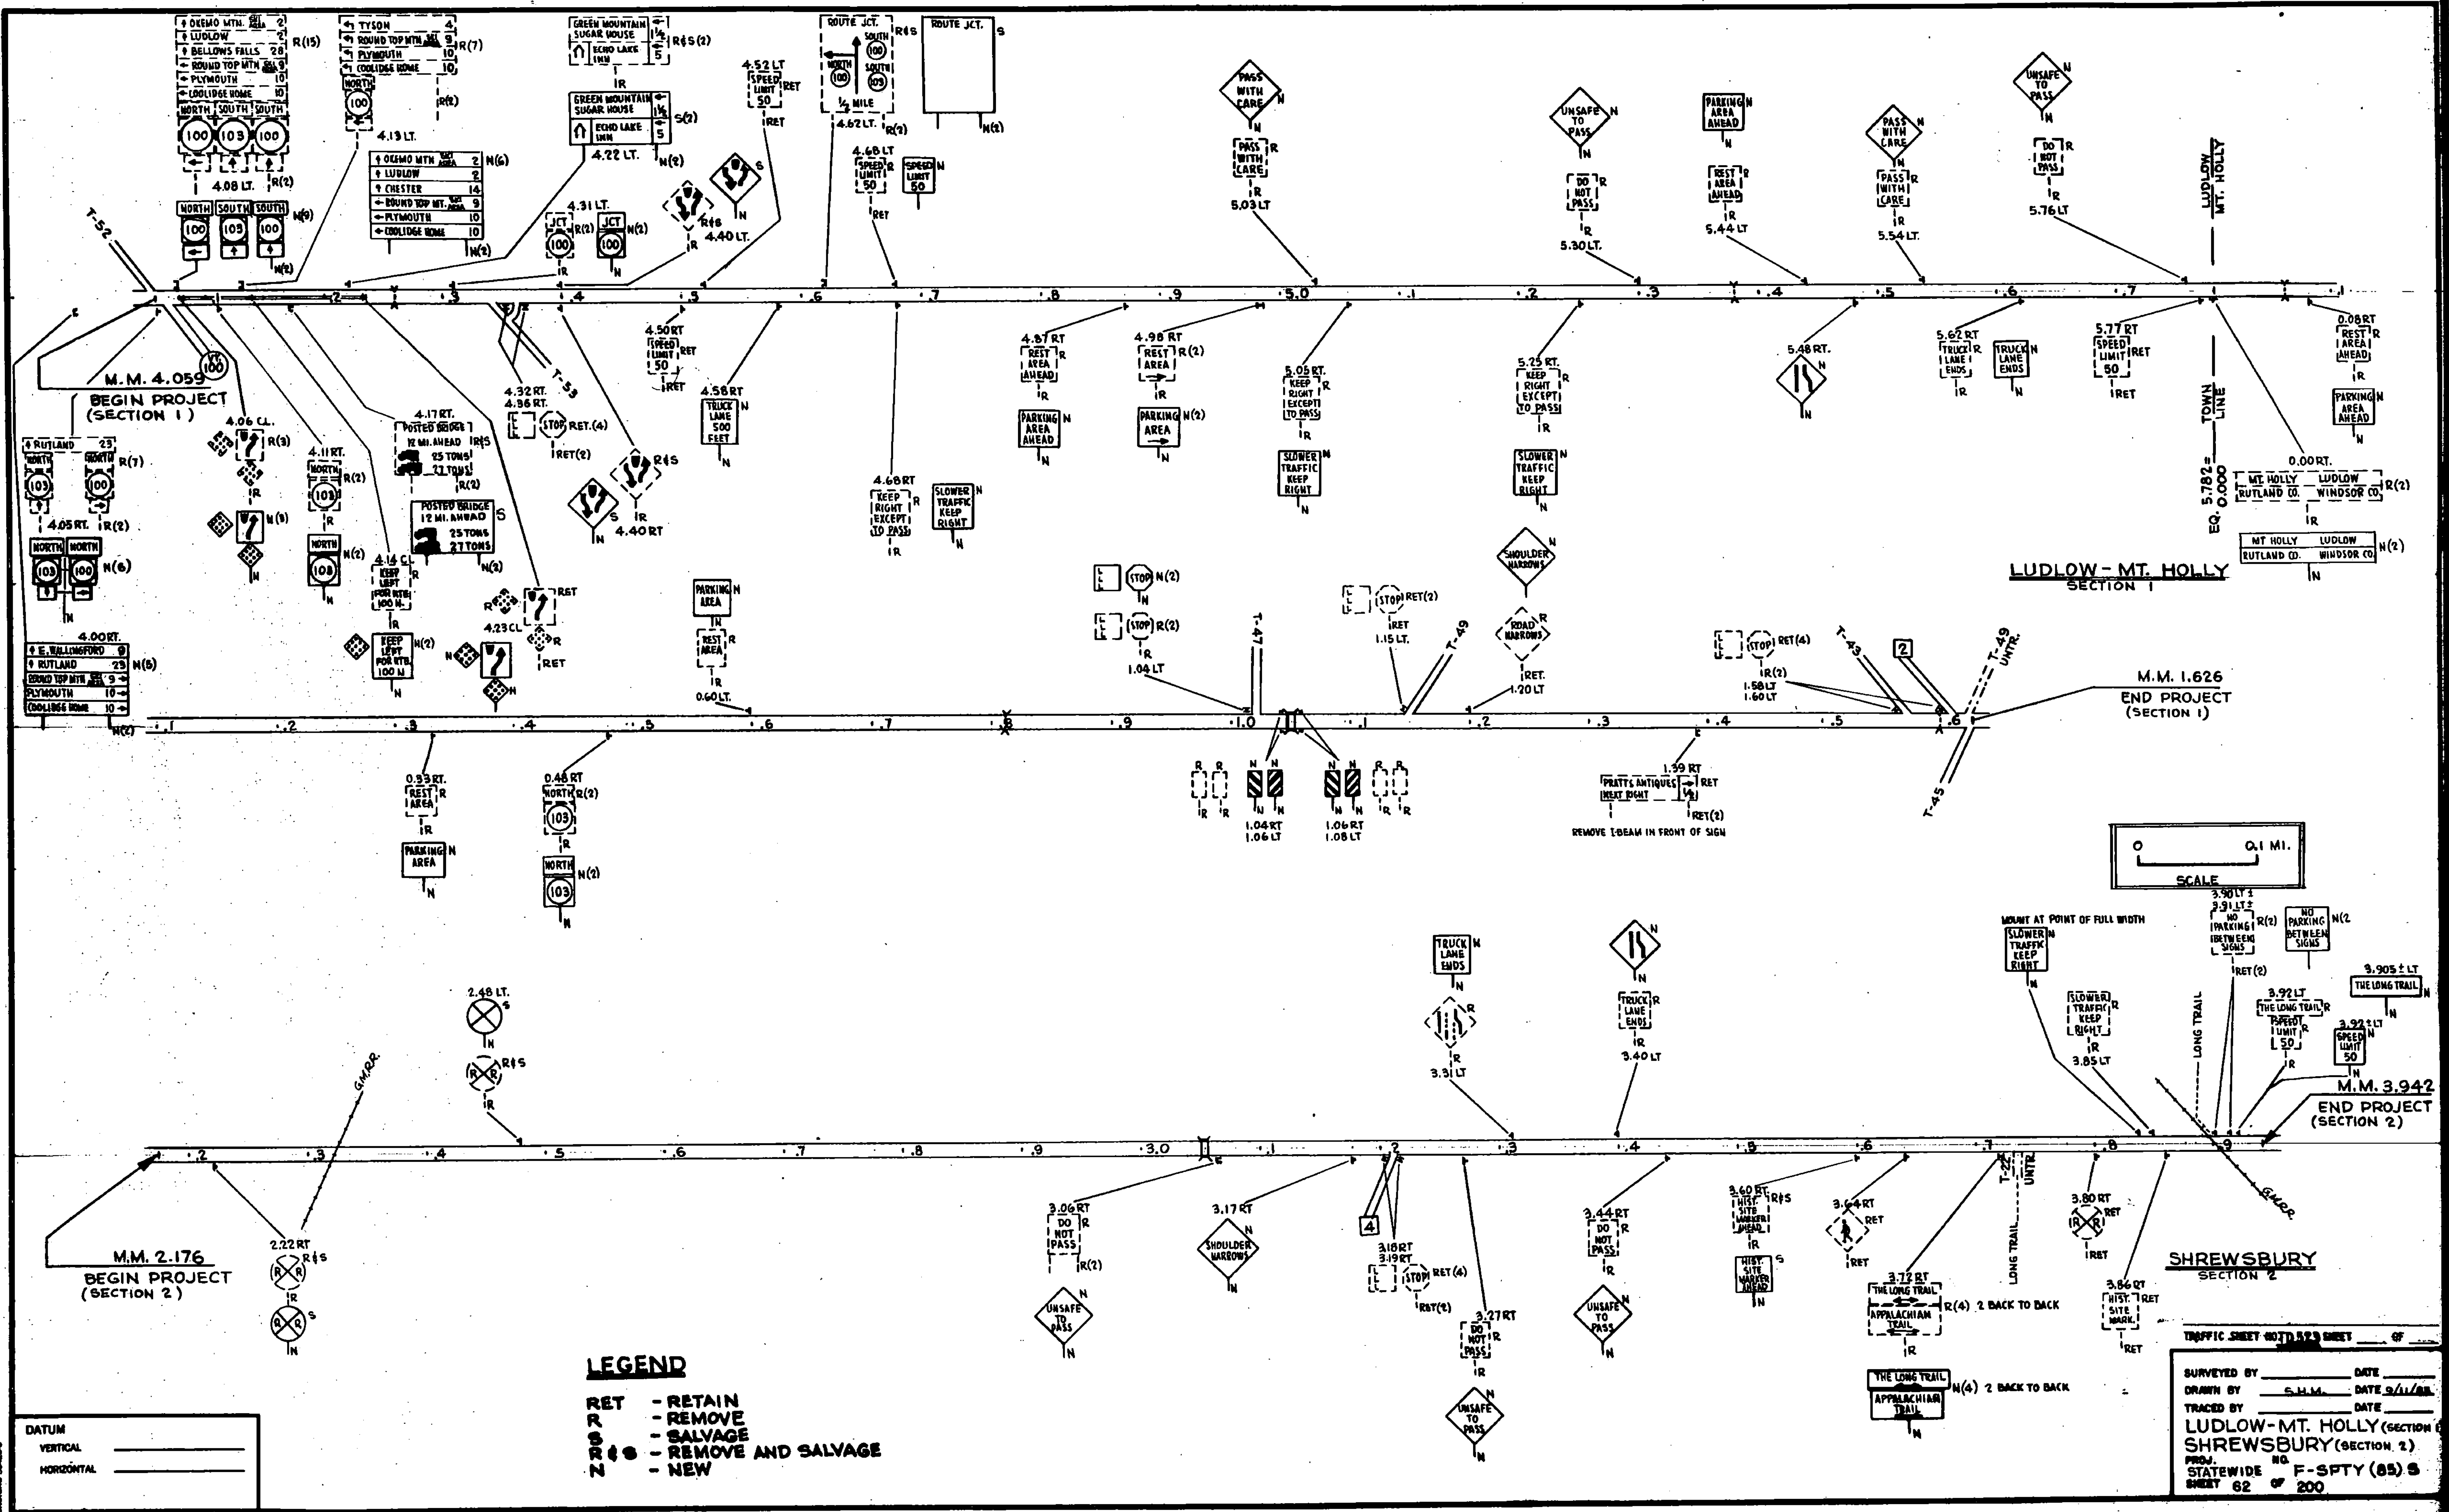

LUDLOW - MT. HOLLY
SECTION 1

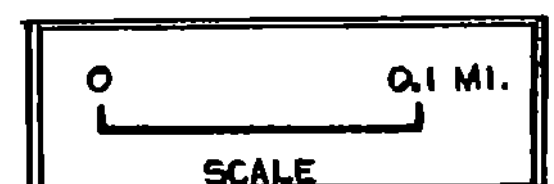

M.M. 3.942
END PROJECT (SECTION 2)

SHREWSBURY
SECTION 2

LEGEND

- RET - RETAIN
- R - REMOVE
- S - SALVAGE
- R+S - REMOVE AND SALVAGE
- N - NEW

DATUM
VERTICAL _____
HORIZONTAL _____

TRAFFIC SHEET NO. 1234 SHEET 1 OF 1

SURVEYED BY _____ DATE _____
DRAWN BY S.H.M. DATE 9/11/88
TRACED BY _____ DATE _____
LUDLOW-MT. HOLLY (SECTION 1)
SHREWSBURY (SECTION 2)
PROJ. NO. F-SPT (85) S
SHEET 62 OF 200