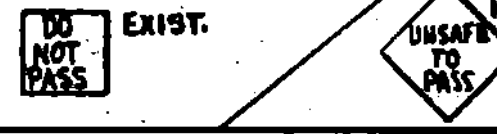
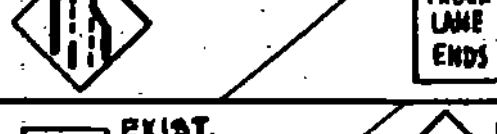
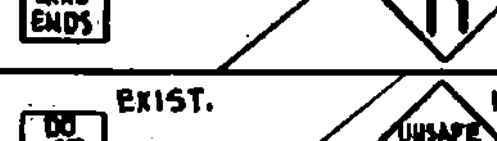
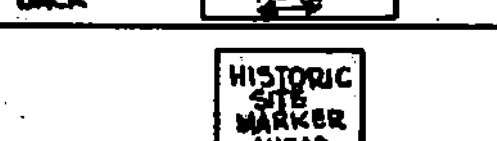


TRAFFIC SIGN SUMMARY SHEET

MILEMARKER, STATION, OR SIGN NUMBER	SIGN LEGEND	SIGN DIMENSIONS	EXISTING SIGNS		NEW AND SALVAGED SIGNS				EXISTING POSTS				NEW SIGN POSTS												REMARKS	FOR SIGN DETAIL SHEET		
			TO BE REMOVED (E.A.)	TO BE RETAINED (X)	NEW "A" (S.F.)	NEW "B" (S.F.)	SALV. SIGN (E.A.)	SALV. T.I.S.(S.F.)	RET.	DRILL	REM.	SALV.	NUMBER OF POSTS	FLANGED CHANNEL			TUBULAR ALUMINUM				W SHAPED STEEL					PLAN SHEET NUMBER	STD. SHEET NUMBER	
														2.0 LB./FT.	2.5 LB./FT.	3.0 LB./FT.	3.0" Ø	3.0" □	4.0" Ø	4.0" Ø MOD.	POST SIZE	WEIGHT	FTG. SIZE 24" 30"					
1.04 RT.		1' x 3'	X		3						X		1	X													TD 529	
1.06 LT.		1' x 3'	X		3						X		1	X													TD 529	
1.06 RT.		1' x 3'	X		3						X		1	X													TD 529	
1.08 LT.		1' x 3'	X		3						X		1	X													TD 529	
1.15 LT.				X					X																			
1.20 LT.		3' x 3'	X		9				X																		E-19A	
1.39 RT.				X					X (2)																REMOVE I-BEAM IN FRONT OF SIGN			
1.58 LT.				X					X																			
1.60 LT.				X					X																			
END SECT. 1																												
BEGIN SECT 2 2.22 RT.			X	X				1			X		1	X														
2.48 LT.			X	X				1			X		1	X														
3.06 RT.		30" x 30"	X		6.3						X		1	X														
3.17 RT.		30" x 30"			6.3								1	X													E-19A	
3.18 RT. & 3.19 RT.				X (2)																								
3.27 RT.		30" x 30"	X		6.3						X		1	X													TD 529	
3.31 LT.		24" x 30"	X		5						X		1	X													E-15A	
3.40 LT.		3' x 3'	X		9						X		1	X													E-19A	
3.44 RT.		30" x 30"	X		6.3						X		1	X													TD 529	
3.60 RT (BELOW)																												
3.64 RT.				X					X																			
3.72 RT.		SEE NOTE RIGHT	X (2)								X		1												NEW SIGNS TO BE FURNISHED BY V.A.O.T.			
		SEE NOTE RIGHT	X (2)																						NEW SIGNS TO BE FURNISHED BY V.A.O.T.			
3.80 RT.			X	X				1			X		1	X														
3.80 RT.				X					X																			
TOTALS			17		60.2			3																				

PREPARED BY _____ DATE _____

CHECKED BY _____ DATE _____

LUDLOW - MT. HOLLY (SECT 1)

SHREWSBURY (SECT 2)

PROJ. NO. _____

STATEWIDE F-SFTY (85) S

TRAFFIC SHEET NO. 517 SHEET 66 OF 100

FINAL LENGTHS ARE TO BE DETERMINED IN THE FIELD. POST SIZES ARE COMPUTED BASED ON INFORMATION FURNISHED ON THE STANDARD SHEETS AND THE DESIGN DIVISION'S "SIGN POST DESIGN MANUAL".

FINAL LENGTHS ARE TO BE DETERMINED IN THE FIELD. POST SIZES ARE COMPUTED BASED ON INFORMATION FURNISHED ON THE STANDARD SHEETS AND THE DESIGN DIVISION'S "SIGN POST DESIGN MANUAL".

PREPARED BY _____ DATE _____
CHECKED BY _____ DATE _____
LUDLOW - MT HOLLY (SECT 1)
SHREWSBURY (SECT 2)
STATEWIDE F-SFTY (85) S
TRAFFIC SHEET NO. 1017 SHEET 66 OF 200