



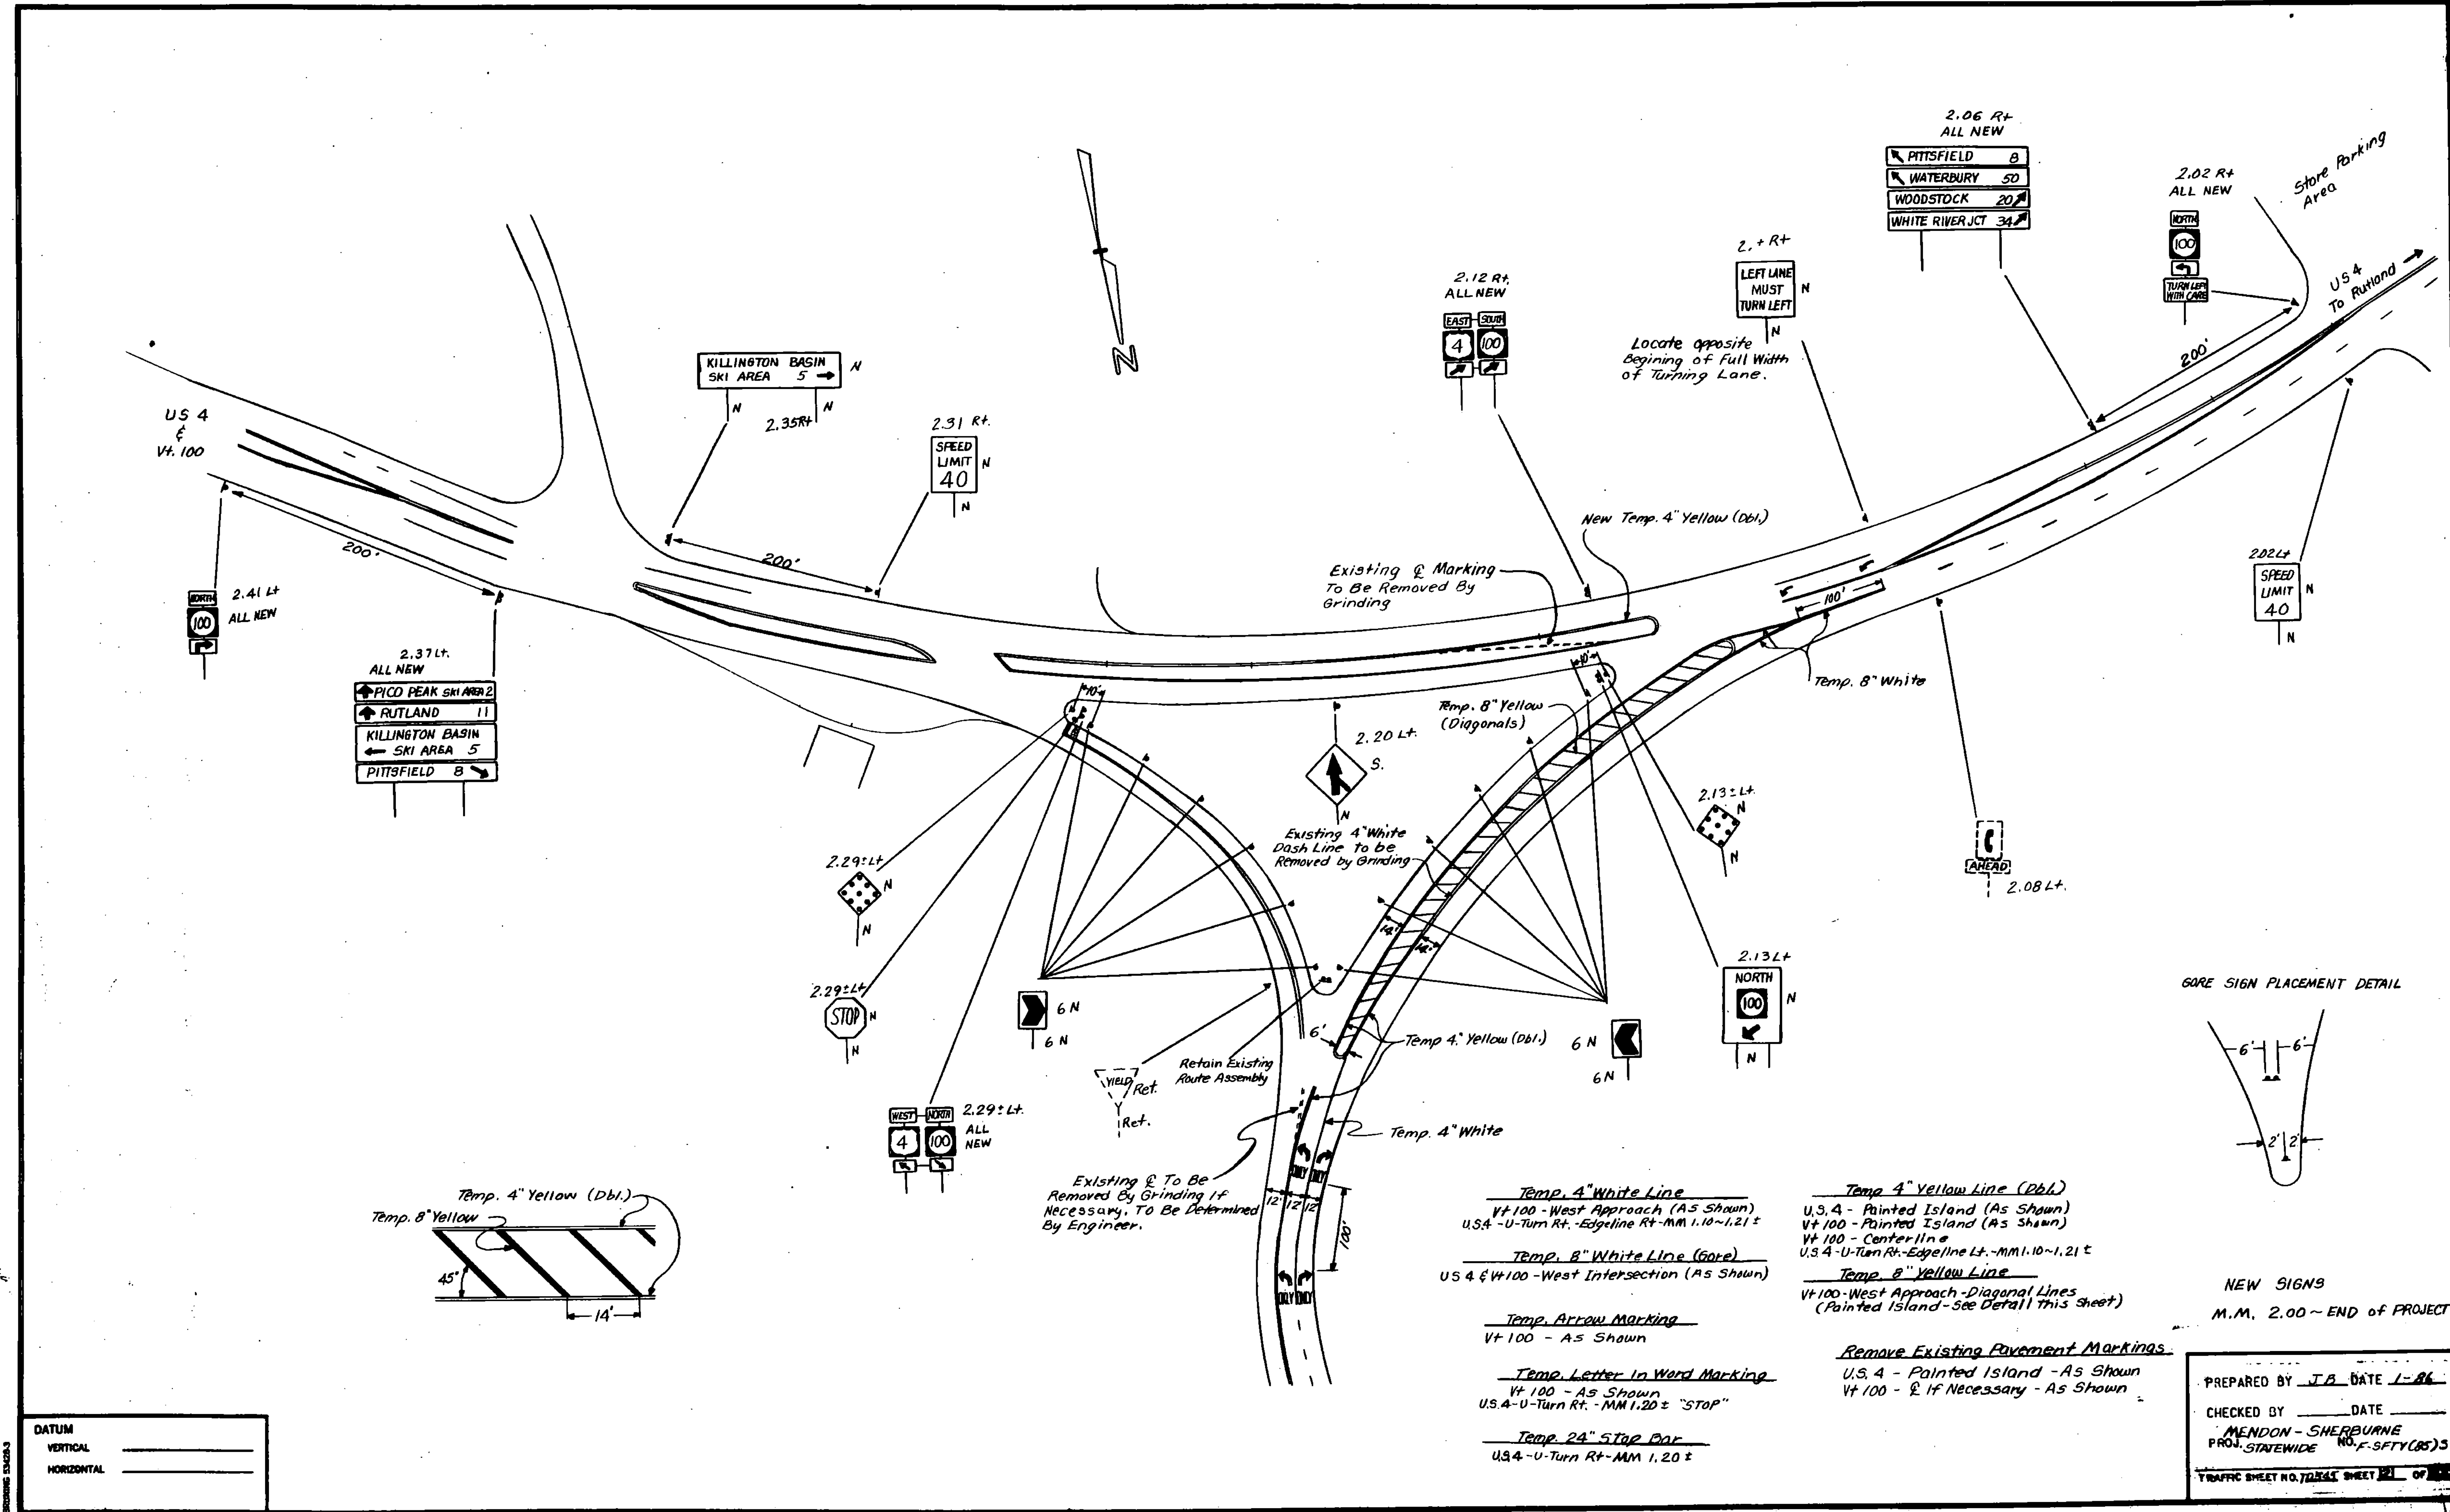

GORE SIGN PLACEMENT DETAIL

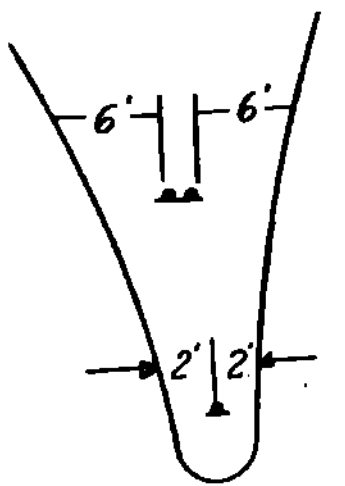

NEW SIGNS
M.M. 2.00 ~ END of PROJECT

- Temp. 4" White Line
Vt 100 - West Approach (As Shown)
U.S. 4 - U-Turn Rt. - Edgeline Rt-MM 1.10~1.21 ±
- Temp. 8" White Line (Gore)
US 4 & Vt 100 - West Intersection (As Shown)
- Temp. Arrow Marking
Vt 100 - As Shown
- Temp. Letter in Word Marking
Vt 100 - As Shown
U.S. 4 - U-Turn Rt. - MM 1.20 ± "STOP"
- Temp. 24" Stop Bar
U.S. 4 - U-Turn Rt - MM 1.20 ±
- Temp. 4" Yellow Line (Dbl.)
U.S. 4 - Painted Island (As Shown)
Vt 100 - Painted Island (As Shown)
Vt 100 - Centerline
U.S. 4 - U-Turn Rt. - Edgeline Lt. - MM 1.10~1.21 ±
- Temp. 8" Yellow Line
Vt 100 - West Approach - Diagonal Lines
(Painted Island - See Detail This Sheet)
- Remove Existing Pavement Markings
U.S. 4 - Painted Island - As Shown
Vt 100 - & If Necessary - As Shown

PREPARED BY J.B. DATE 1-86
 CHECKED BY _____ DATE _____
 MENDON - SHERBURNE
 PROJ. STATEWIDE NO. F-SFTY(85)3
 TRAFFIC SHEET NO. 7241 SHEET 21 OF 23

DATUM
 VERTICAL _____
 HORIZONTAL _____