

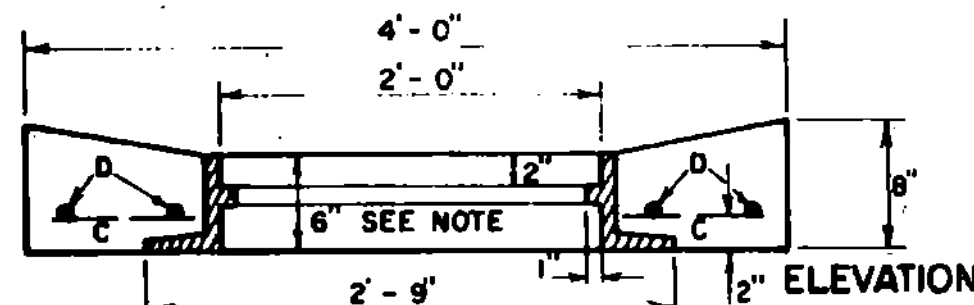


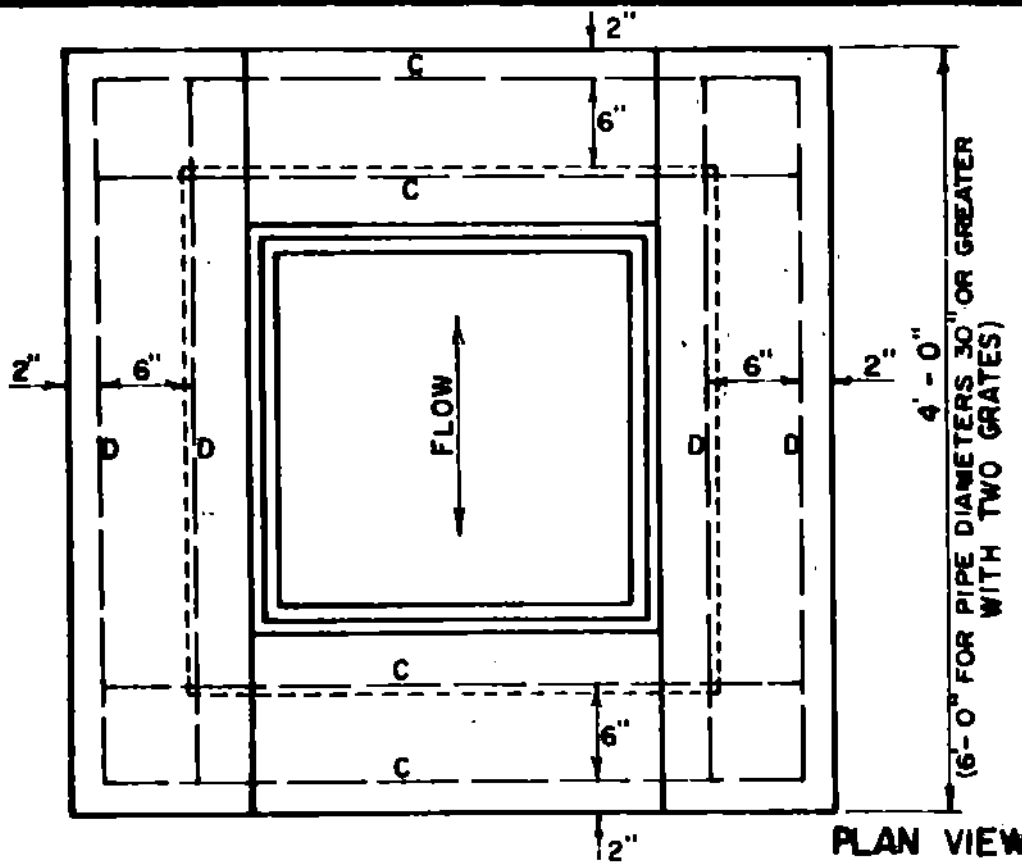


NOTE - FRAME SHOWN IS FOR TYPE A GRATE, SEE SHEET D-11. FOR TYPE B GRATE AND FRAME, SEE SHEET D-16 (EXCEPT THE FRAME DEPTH DIMENSION SHALL BE 6").

TOP FOR REINFORCED CONCRETE
DROP INLET WITH GRATE
FOR USE IN DITCHES

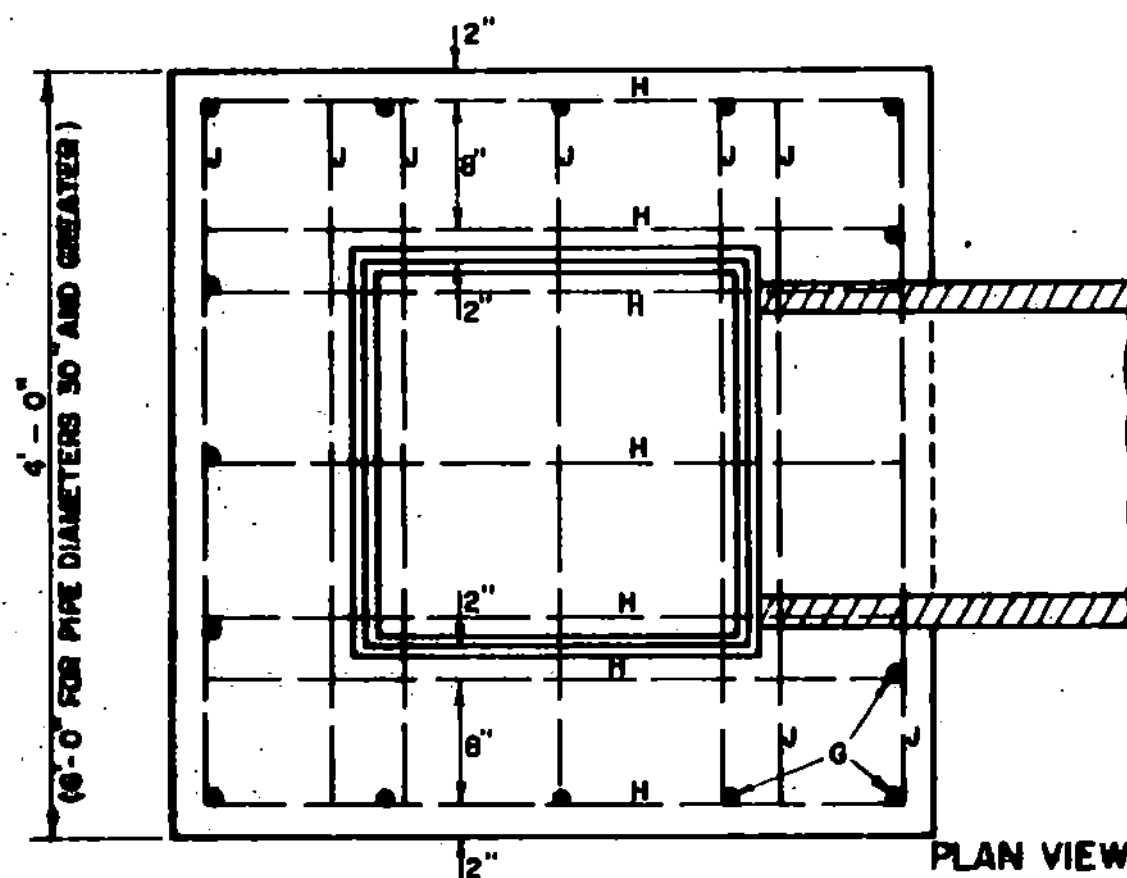

— TYPE A —

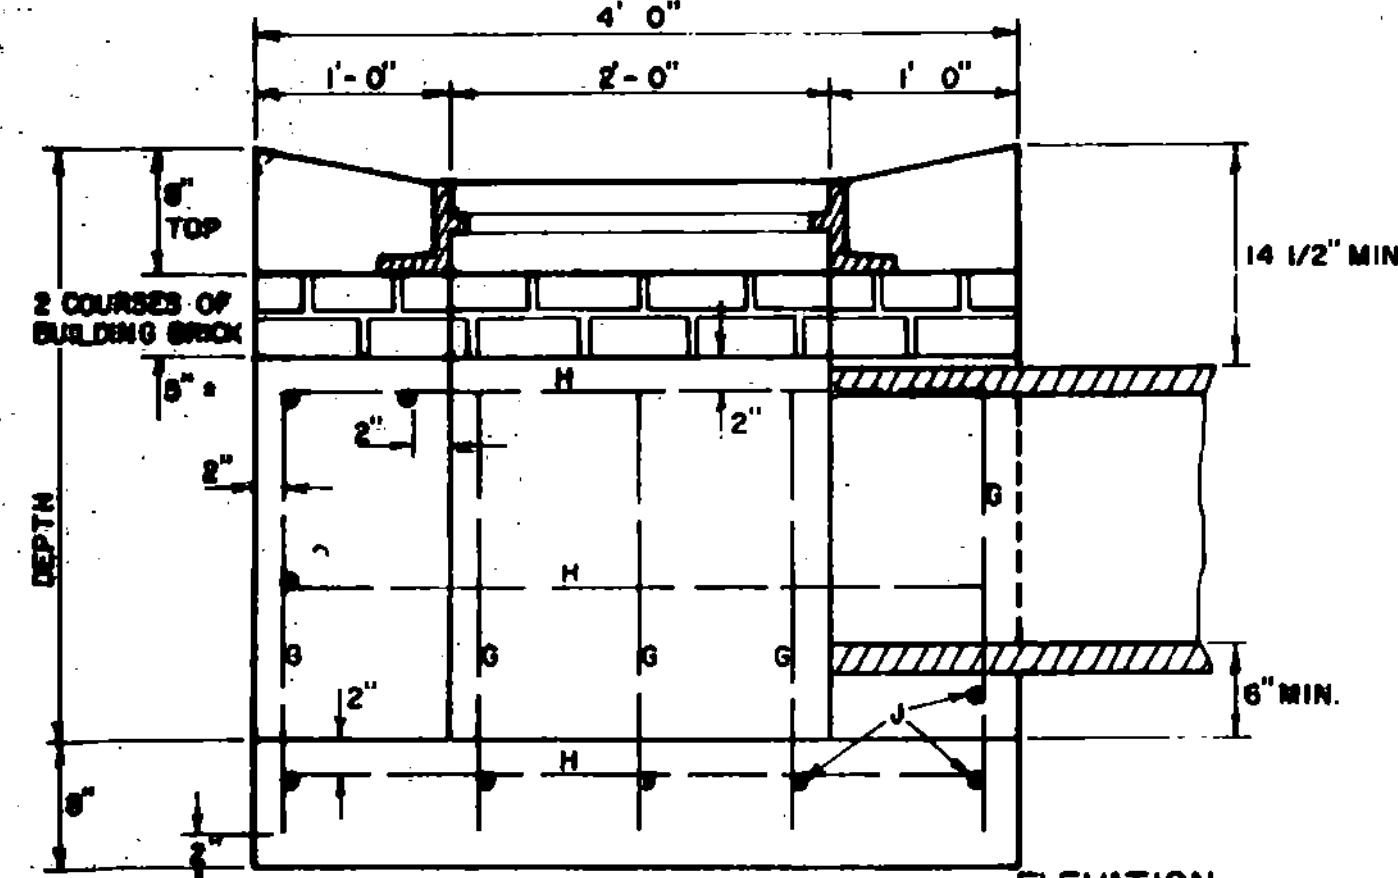

REINFORCED CONCRETE DROP INLET
FOR USE IN DITCHES

STEEL SCHEDULE															
4x4 DROP INLET TYPE A								4x6 DROP INLET WITH TWO GRATES TYPE B							
DEPTH	G	LENGTH	H	LENGTH	C	LENGTH	D	DEPTH	G	LENGTH	H	LENGTH	J	LENGTH	C
3'-0"	15	2'-3"	22	3'-8"	8	3'-8"		3'-0"							
3'-6"	15	2'-9"	22	3'-8"	8	3'-8"		3'-6"							
4'-0"	15	3'-3"	29	3'-8"	8	3'-8"	17	4'-0"	17	3'-8"	19	3'-8"	10	5'-8"	4
4'-6"	15	3'-9"	29	3'-8"	8	3'-8"	17	4'-6"	17	4'-2"	19	3'-8"	10	5'-8"	4
5'-0"	15	4'-3"	35	3'-8"	8	3'-8"	17	5'-0"	17	4'-8"	23	3'-8"	13	5'-8"	6
5'-6"	15	4'-9"	35	3'-8"	8	3'-8"	17	5'-6"	17	5'-2"	23	3'-8"	13	5'-8"	6
6'-0"	15	5'-3"	41	3'-8"	8	3'-8"	17	6'-0"	17	5'-8"	27	3'-8"	15	5'-8"	6
6'-6"	15	5'-9"	41	3'-8"	8	3'-8"	17	6'-6"	17	6'-2"	31	3'-8"	15	5'-8"	6
7'-0"	15	6'-3"	47	3'-8"	8	3'-8"	17	7'-0"	17	6'-8"	35	3'-8"	17	5'-8"	6
7'-6"	15	6'-9"	47	3'-8"	8	3'-8"	17	7'-6"	17	7'-2"	35	3'-8"	17	5'-8"	6
8'-0"	15	7'-3"	53	3'-8"	8	3'-8"	17	8'-0"	17	7'-8"	39	3'-8"	19	5'-8"	6

STEEL SCHEDULE															
4x4 DROP INLET								4x6 DROP INLET WITH ONE GRATE WITH 4x6 TOP							
DEPTH	CONCRETE C.Y.	STEEL LBS.	CONCRETE C.Y.	STEEL LBS.	CONCRETE C.Y.	STEEL LBS.	DEPTH	CONCRETE C.Y.	STEEL LBS.	CONCRETE C.Y.	STEEL LBS.	CONCRETE C.Y.	STEEL LBS.	CONCRETE C.Y.	STEEL LBS.
3'-0"	1.7	180					3'-0"								
3'-6"	1.9	188					3'-6"								
4'-0"	2.1	193	2.7	228			4'-0"	2.8	244						
4'-6"	2.3	200	3.0	237	2.9	237	4'-6"	3.1	252	3.0	252				
5'-0"	2.6	231	3.3	279	3.2	279	5'-0"	3.4	294	3.3	294				
5'-6"	2.8	239	3.6	288	3.5	288	5'-6"	3.7	303	3.6	303				
6'-0"	3.0	270	3.9	324	3.8	324	6'-0"	4.0	339	3.9	339				
6'-6"	3.2	278	4.2	348	4.1	348	6'-6"	4.3	363	4.2	363				
7'-0"	3.5	308	4.5	384	4.4	384	7'-0"	4.6	399	4.5	399				
7'-6"	3.7	316	4.8	393	4.7	393	7'-6"	4.9	408	4.8	408				
8'-0"	3.9	347	5.1	429	5.0	429	8'-0"	5.2	444	5.1	444				

FOR 2nd 30" PIPE DEDUCT 0.18 C.Y. OR 0.18 FOR 2nd 42" PIPE DEDUCT 0.36 C.Y. OR 0.18 FOR 2nd 48" PIPE DEDUCT 0.47 C.Y. OR 0.24 FOR 1 PIPE FOR 1 PIPE

ALL REINFORCING STEEL TO BE NO. 5 DEFORMED BARS, EVENLY SPACED WITH A MAXIMUM SPACING OF 12" C/C.

ALL STEEL TO HAVE 2 INCH MIN. COVER.


DROP INLET TO BE CONSTRUCTED IN ACCORDANCE WITH STRUCTURAL CONCRETE, SECTION 501.

GRATES TO CONFORM TO DROP INLETS, CATCH BASINS, AND MANHOLES, SECTION 604.


FURNISHING AND LAYING OF BRICKS FOR ADJUSTING ELEVATION OF GRATE SHALL BE INCLUDED IN UNIT BID PRICE FOR CONCRETE, CLASS B, PAY ITEM 501.25, AND THEIR VOLUME TO BE INCLUDED IN THE FINAL QUANTITIES.

MORTAR, TYPE II, TO BE USED AS JOINT FILLER AND LAYING OF BRICK.


FOR PIPES OF 30" OR MORE IN DIAMETER, ALLOWANCE SHALL BE MADE FOR THE OPENING IN COMPUTING CONCRETE VOLUMES. THIS DEDUCTION WILL BE BASED ON THE RATED DIAMETER OF THE PIPE USED, WITH THE SAME DEDUCTION FOR CONCRETE AND METAL PIPE. ABOVE TABLES INDICATE DEDUCTION FOR ONE PIPE.

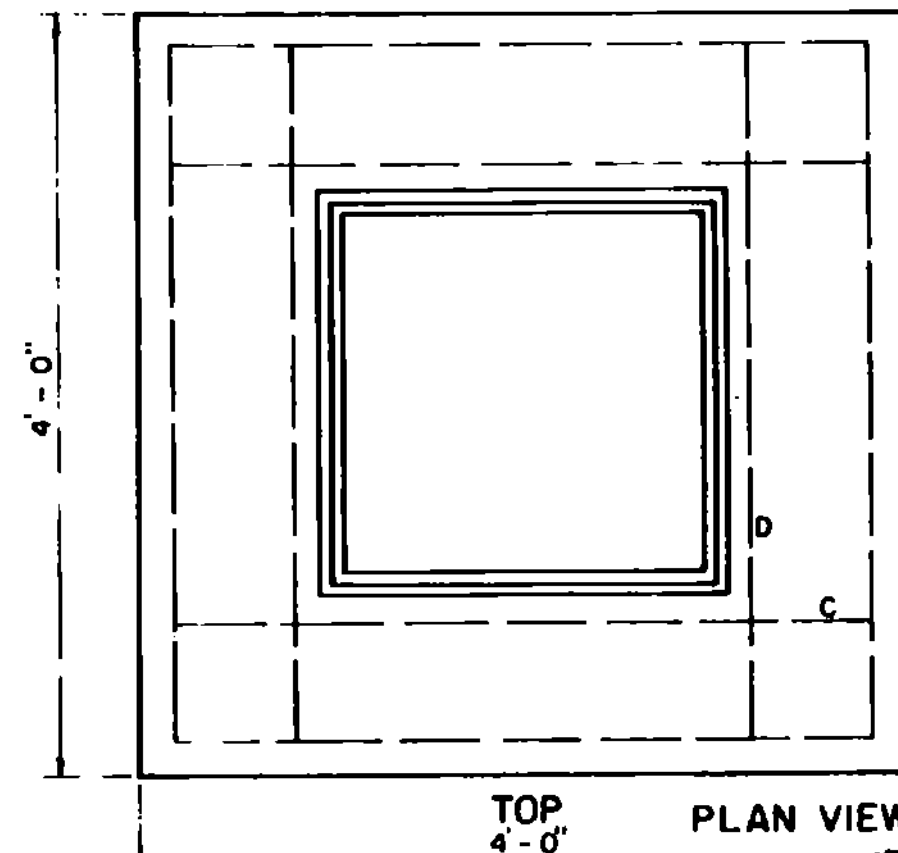

— TYPE D —

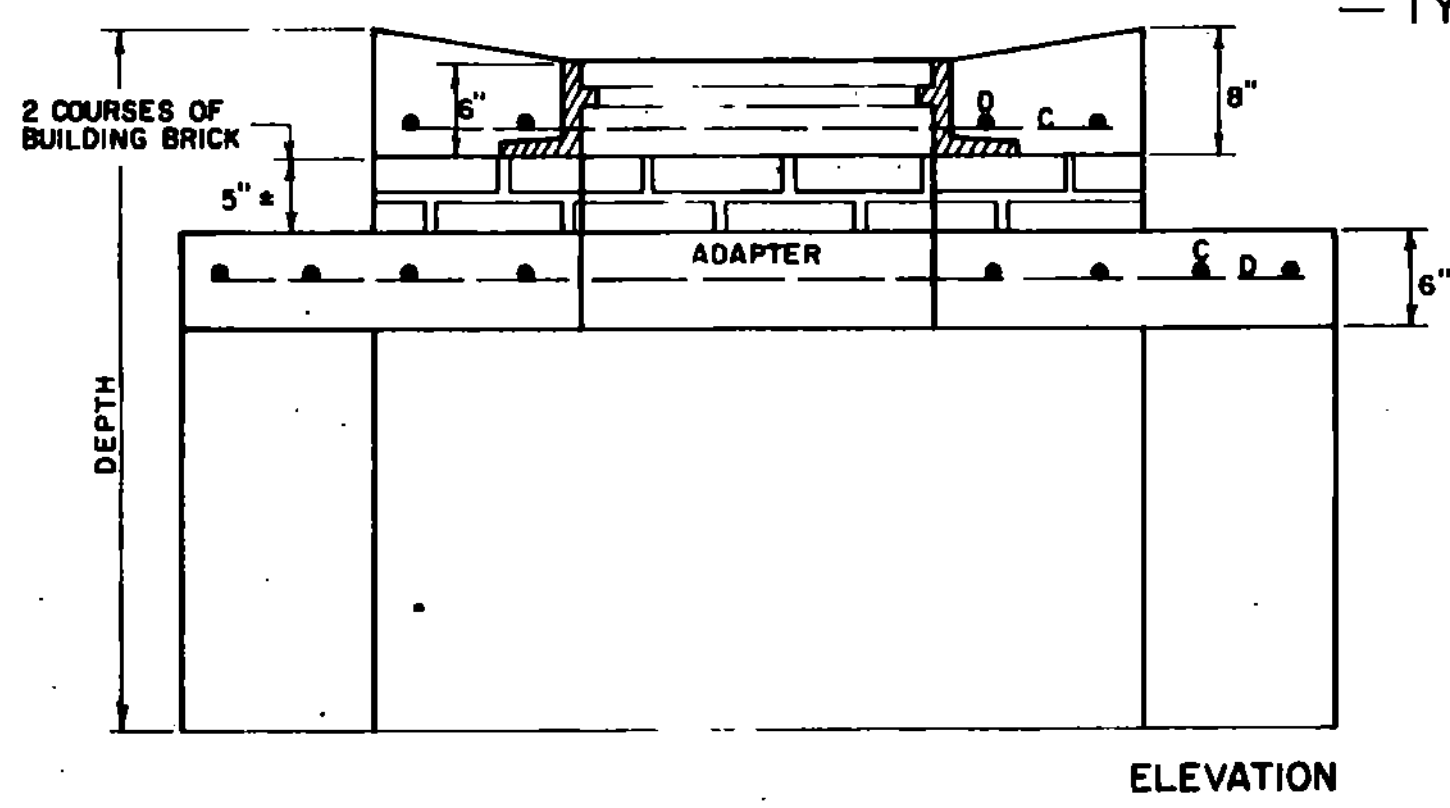



4'x6' DROP INLET
WITH 4'x4' TOP
TOP WITH ONE CAST IRON GRATE

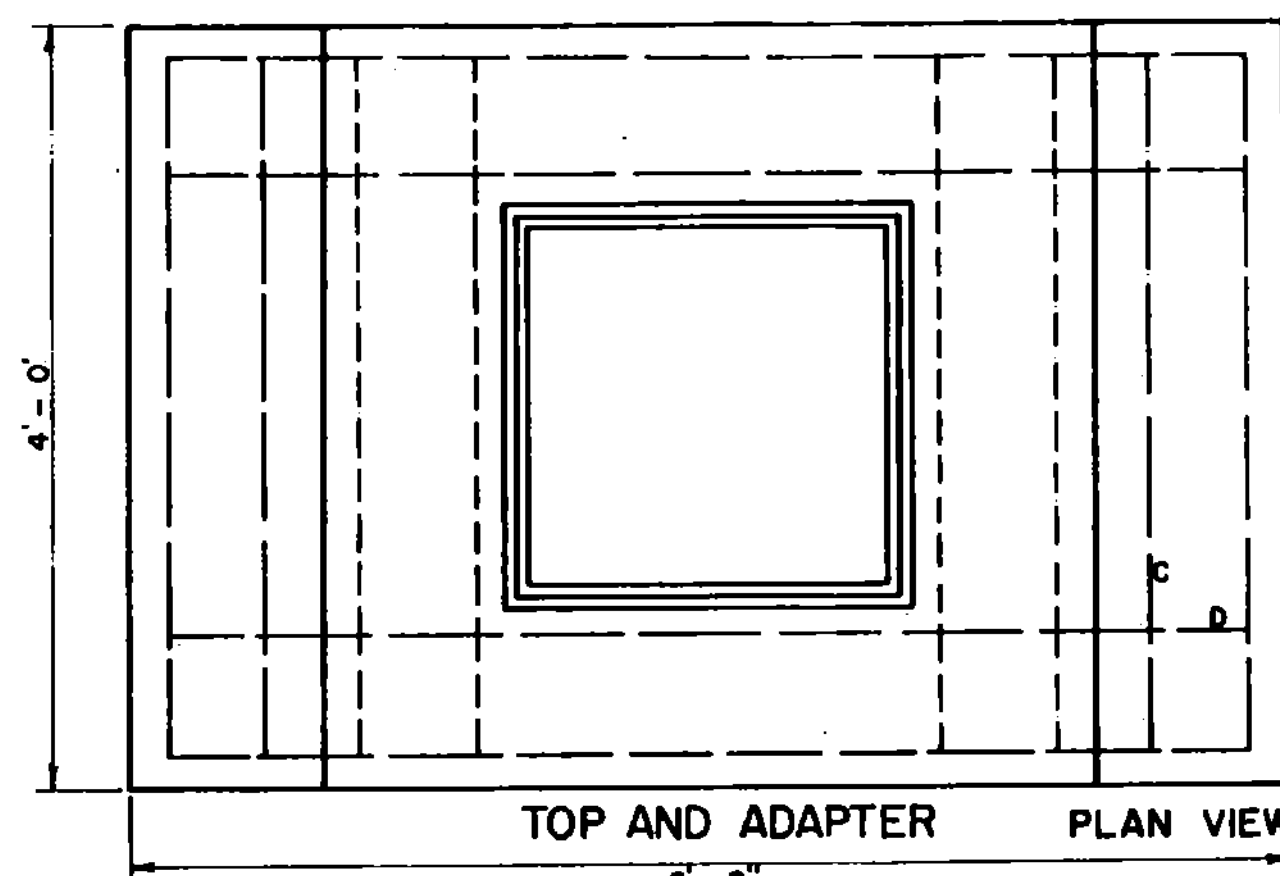

TOP AND ADAPTER
PLAN VIEW



STEEL AND CONCRETE QUANTITIES							
4'x6' DROP INLET WITH ONE GRATE WITH 4'x4' TOP TYPE D							
DEPTH	CONCRETE C.Y.	STEEL LBS.	CONCRETE C.Y.	STEEL LBS.	CONCRETE C.Y.	STEEL LBS.	CONCRETE C.Y.
5'-0"	3.2	313	3.1	313			
5'-6"	3.5	322	3.4	322			
6'-0"	3.8	358	3.7	358			
6'-6"	4.1	382	4.0	382			
7'-0"	4.4	418	4.3	418			
7'-6"	4.7	427	4.6	427			
8'-0"	5.0	463	4.9	463			

— TYPE B —

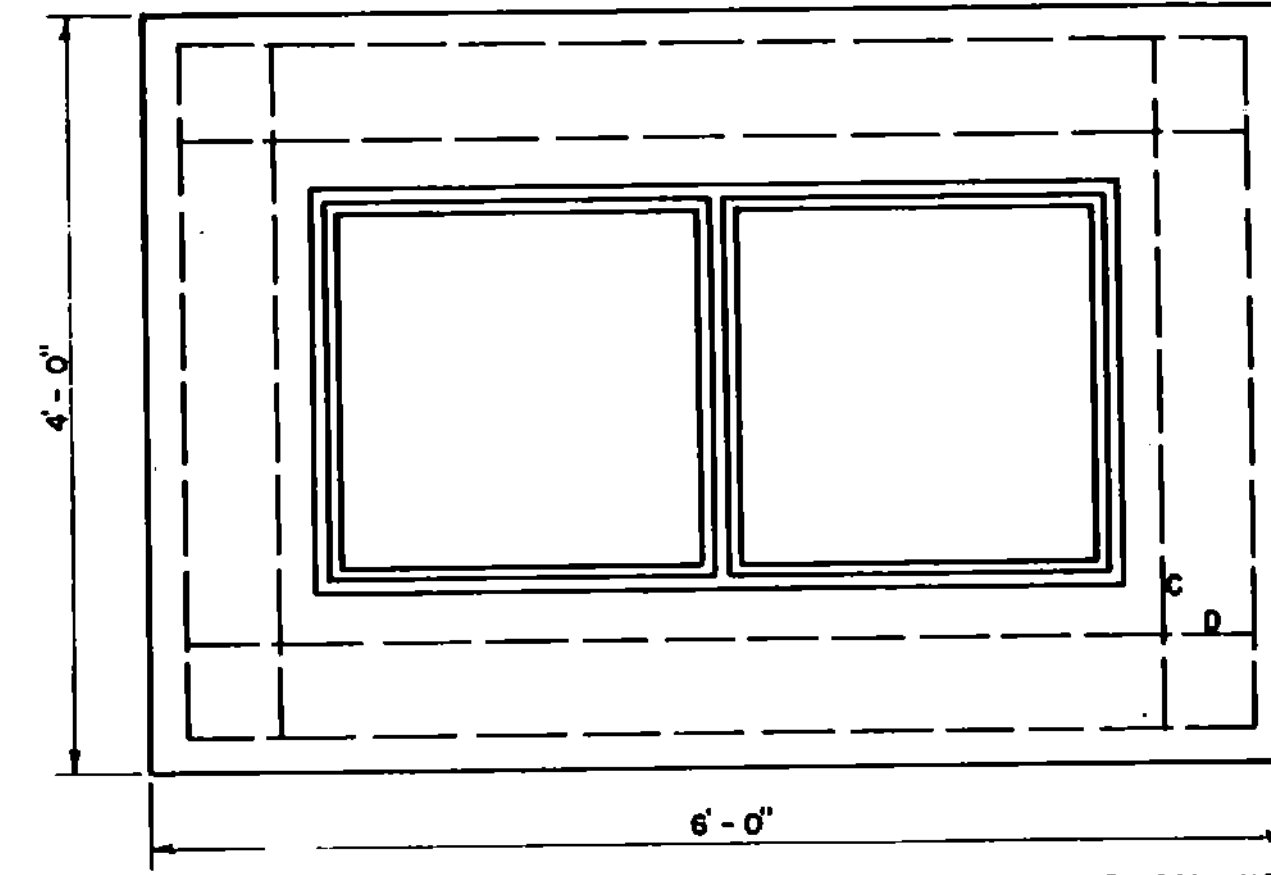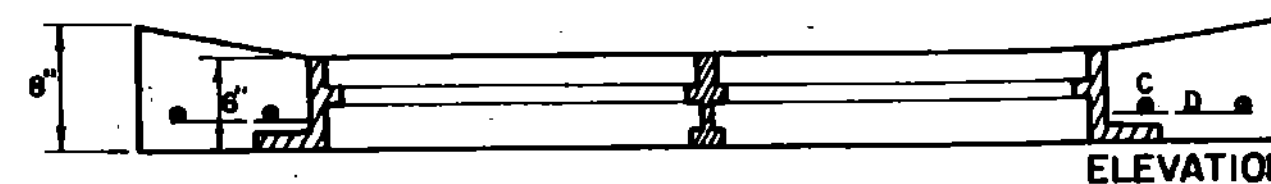

4'x6' DROP INLET
TOP WITH TWO CAST IRON GRATES

— TYPE C —

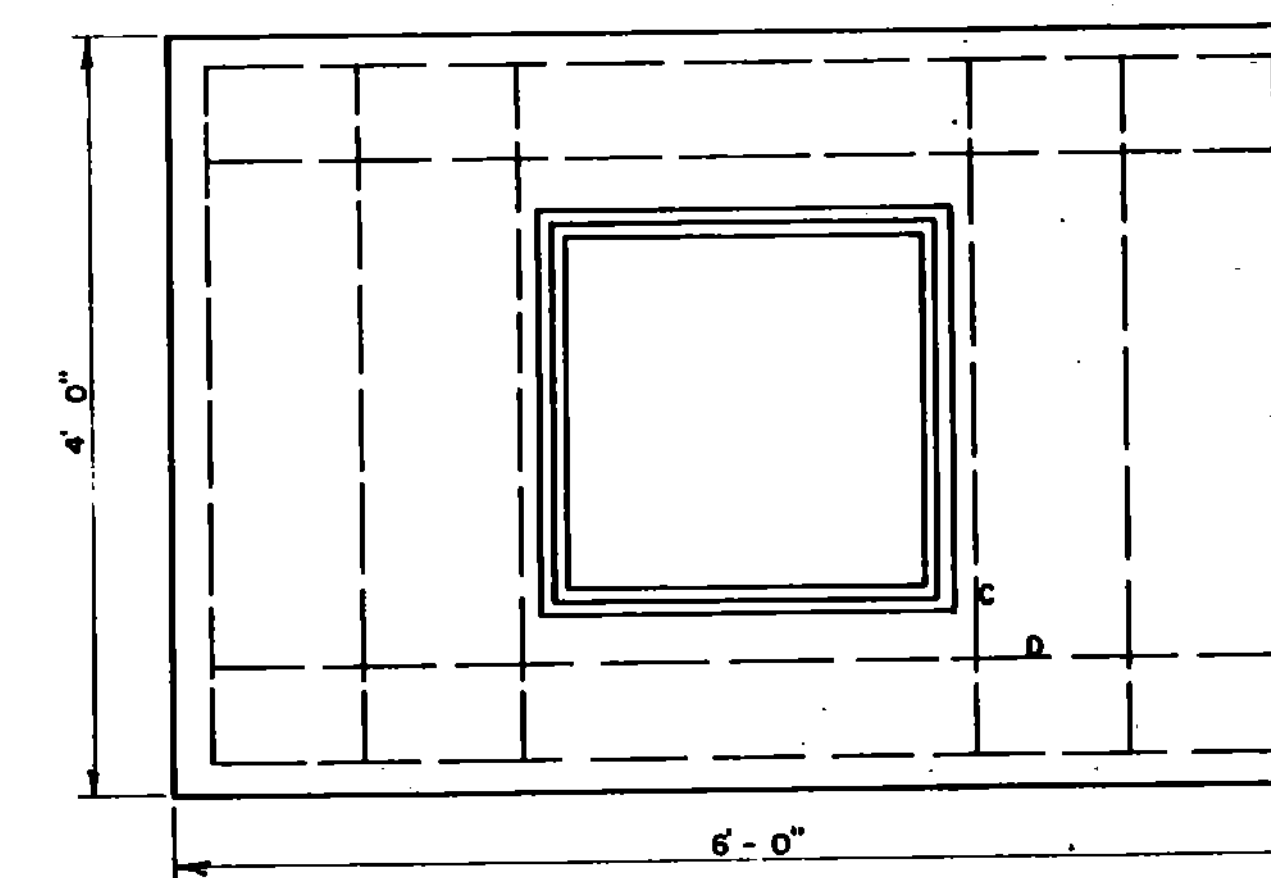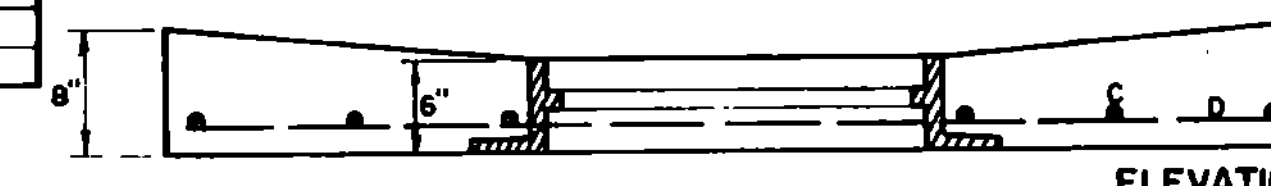

4'x6' DROP INLET
TOP WITH ONE CAST IRON GRATE

REVISIONS AND CORRECTIONS
APR. 2, 1973 - ORIGINAL D-6 REDRAWN.

APPROVED
April 4, 1973
DATE

P. H. Arnold
CHIEF ENGINEER
E. H. Stierman
ASST. CHIEF ENGINEER
J. M. Low
HIGHWAY ENGINEER

REINFORCED CONCRETE DROP INLET WITH GRATE
FOR USE IN DITCHES



STANDARD
D-6