
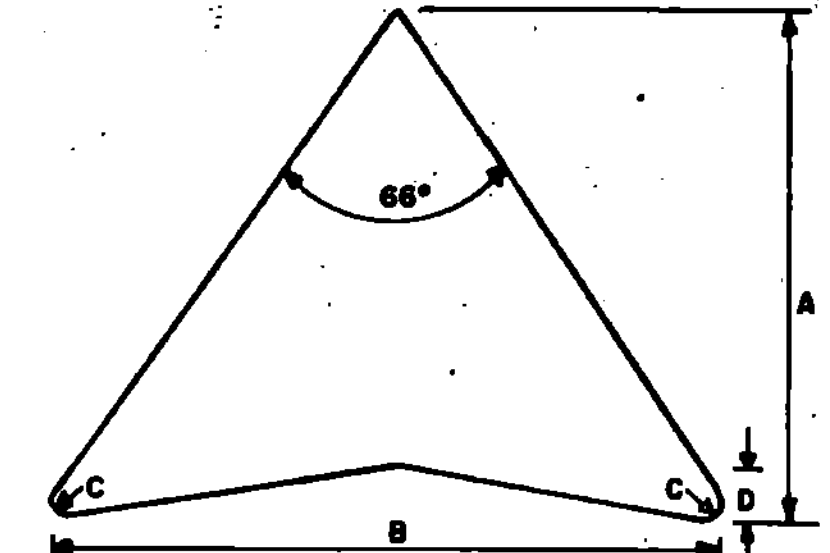
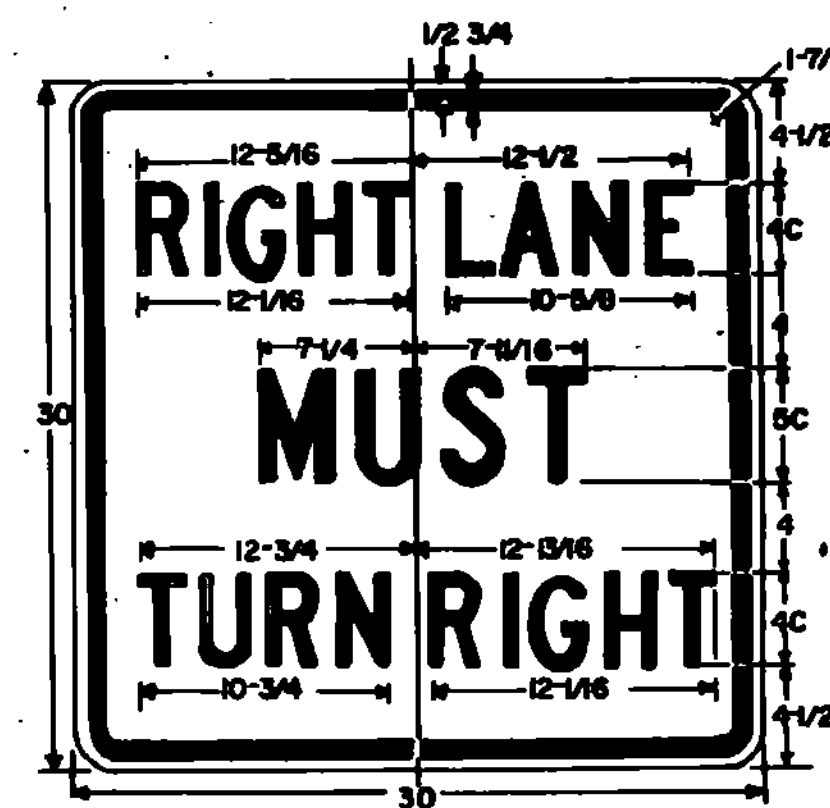
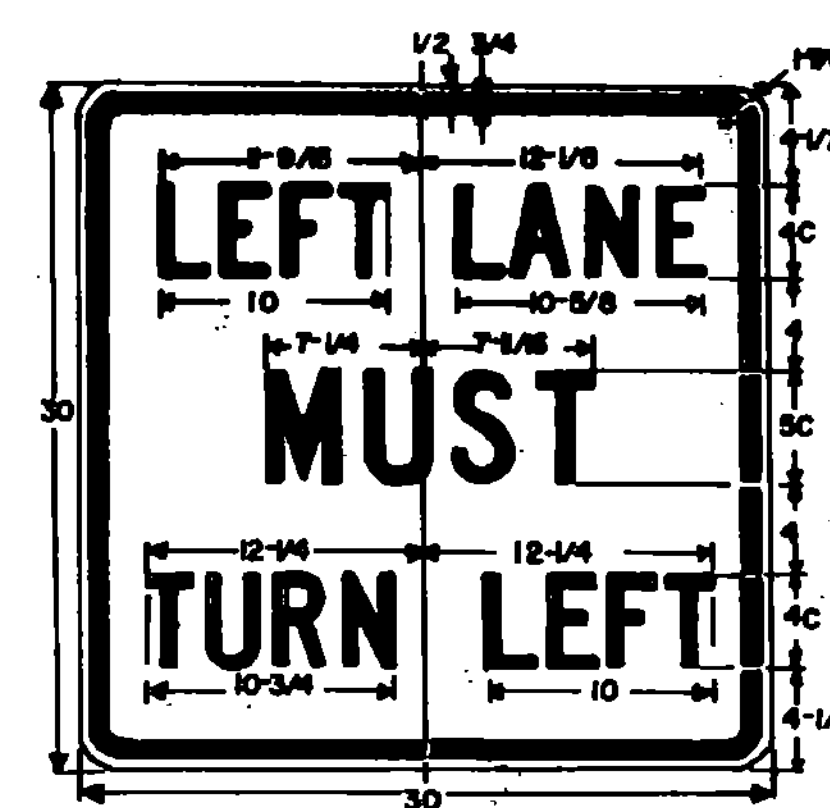
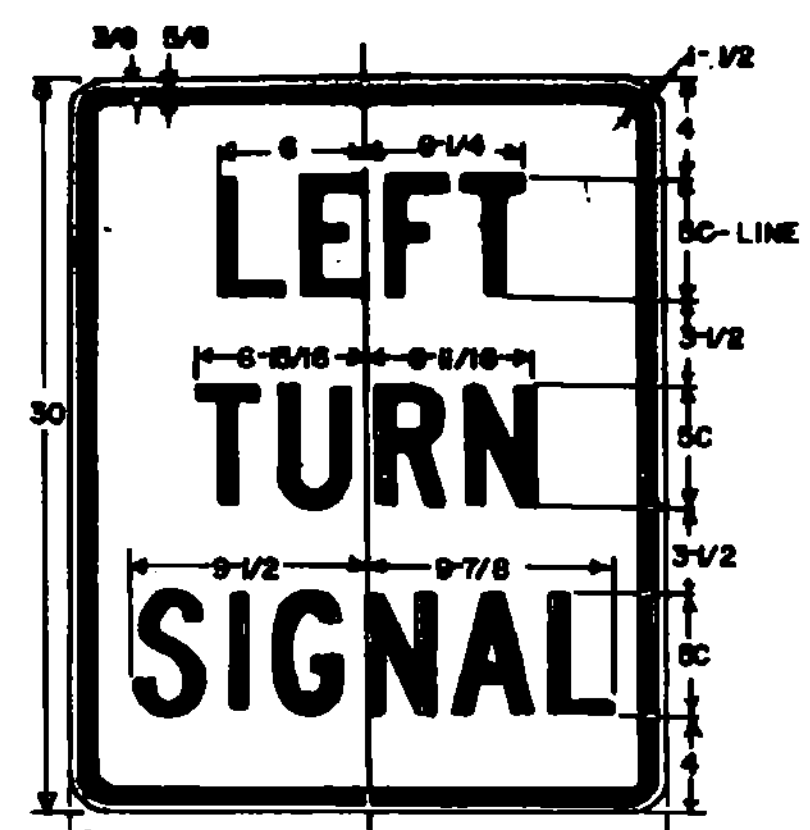
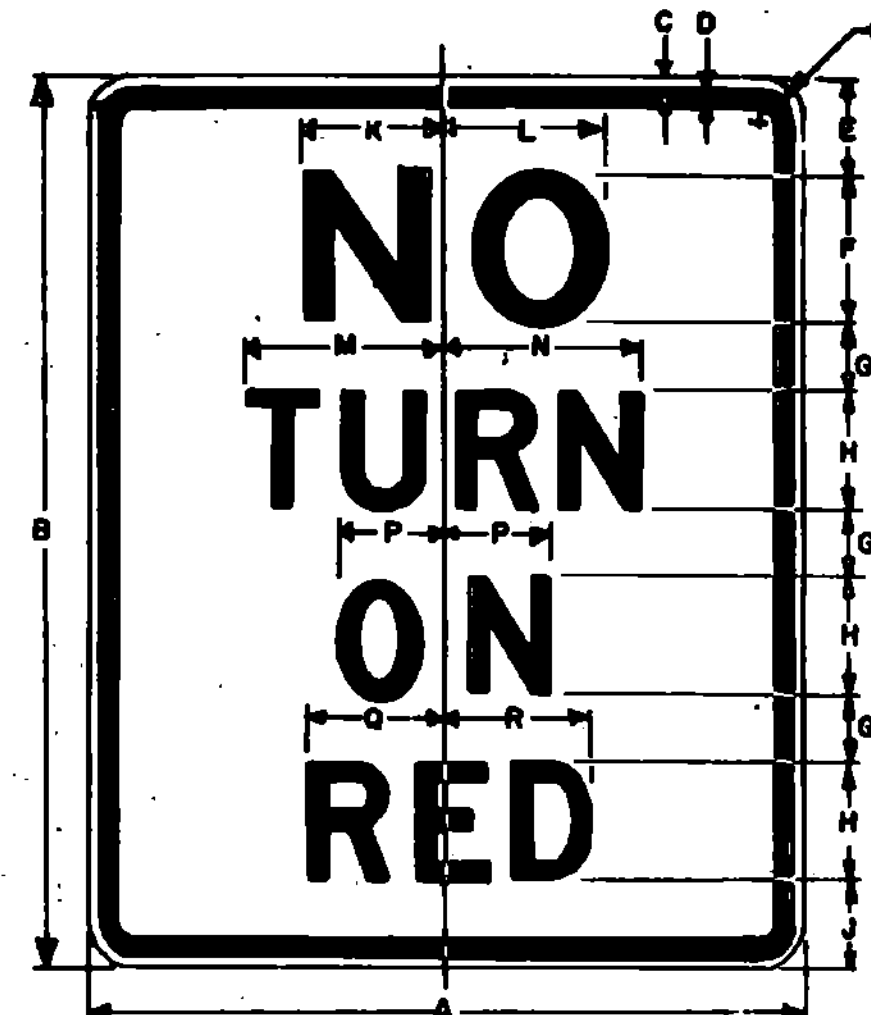


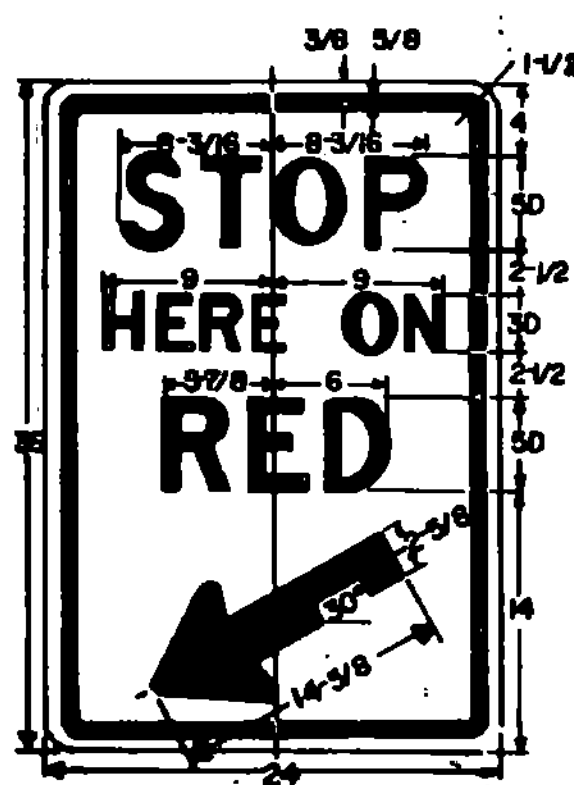

ARROW HEAD	DIMENSIONS (INCHES)				
	SIZE	A	B	C	D
MINIMUM & STD.	24 X 36	4-3/4	5-5/8	1/2	3/4
SPECIAL	36 X 48	7-1/8	8-1/2	5/8	1-1/8

COLORS:
THE REGULATORY SIGNS SHOWN ON THIS SHEET SHALL HAVE BLACK TEXT ON REFLECTORIZED WHITE BACKGROUND. THE COLORS SHALL CONFORM WITH THE COLORS ADOPTED BY THE AMERICAN ASSOCIATION OF STATE HIGHWAY AND TRANSPORTATION OFFICIALS AND APPROVED BY THE DEPARTMENT OF TRANSPORTATION, FEDERAL HIGHWAY ADMINISTRATION.

MATERIALS:
THE SIGN BASE MATERIALS USED FOR THE REGULATORY SIGNS SHOWN ON THIS SHEET MAY BE ANY OF THE FOLLOWING, OF THE MINIMUM THICKNESS NOTED.

	9"X12"	18"X30"	24"X36"	36"X48"
FLAT SHEET ALUMINUM	0.060"	0.080"	0.100"	0.120"
HIGH DENSITY OVERLAP PLYWOOD	1/2"	1/2"	5/8"	3/4"
GALVANIZED FLAT SHEET STEEL	18 GAGE	16 GAGE	14 GAGE	12 GAGE






THE REFLECTIVE MATERIAL FOR GROUND MOUNTED SIGNS SHALL BE FLAT TOP WHITE REFLECTIVE SHEETING APPLIED TO THE ENTIRE BACKGROUND OF THE SIGN. WHEN MOUNTED OVERHEAD, ALL SIGNS SHALL HAVE HIGH INTENSITY ENCAPSULATED LENS REFLECTIVE SHEETING APPLIED TO THE ENTIRE BACKGROUND OF THE SIGN.

THE TEXT OF THE SIGNS MAY BE LETTERING FILM, SILK SCREENED OR HAND PAINTED. WHEN HAND PAINTED, POOR WORKMANSHIP SHALL BE CAUSE FOR REJECTION.

TEXT DESIGN:
LETTERS, DIGITS, ARROWS, SPACINGS, AND TEXT DIMENSIONS SHALL CONFORM WITH THE STANDARD ALPHABETS AND DESIGNS PRESCRIBED IN THE MANUAL ON UNIFORM TRAFFIC CONTROL DEVICES PREPARED BY THE NATIONAL JOINT COMMITTEE ON UNIFORM TRAFFIC CONTROL DEVICES.


SPECIFICATIONS
REGULATORY SIGNS SHALL MEET THE STANDARD STATE SPECIFICATIONS FOR TRAFFIC SIGNS.

SIGN	DIMENSIONS (INCHES)																		
	A	B	C	D	E	F	G	H	J	K	L	M	N	P	Q	R	S	T	U
MIN.	18	24	3/8	5/8	3	4E	1-3/4	3D	2-3/4	3-7/8	4-1/8	5	4-7/8	2-5/8	3-7/8	3-11/8	1-1/2		
STD.	24	36	3/8	5/8	3-1/4	5E	2-1/4	4D	3	4-3/8	5-3/8	6-3/8	6-1/2	3-1/2	4-5/8	4-7/8	1-1/2		
SPECIAL	36	48	5/8	7/8	6	6E	3-1/2	6D	6-1/2	7-3/4	8-1/4	10	9-3/4	6-1/4	6-7/8	7-3/8	2-1/4		

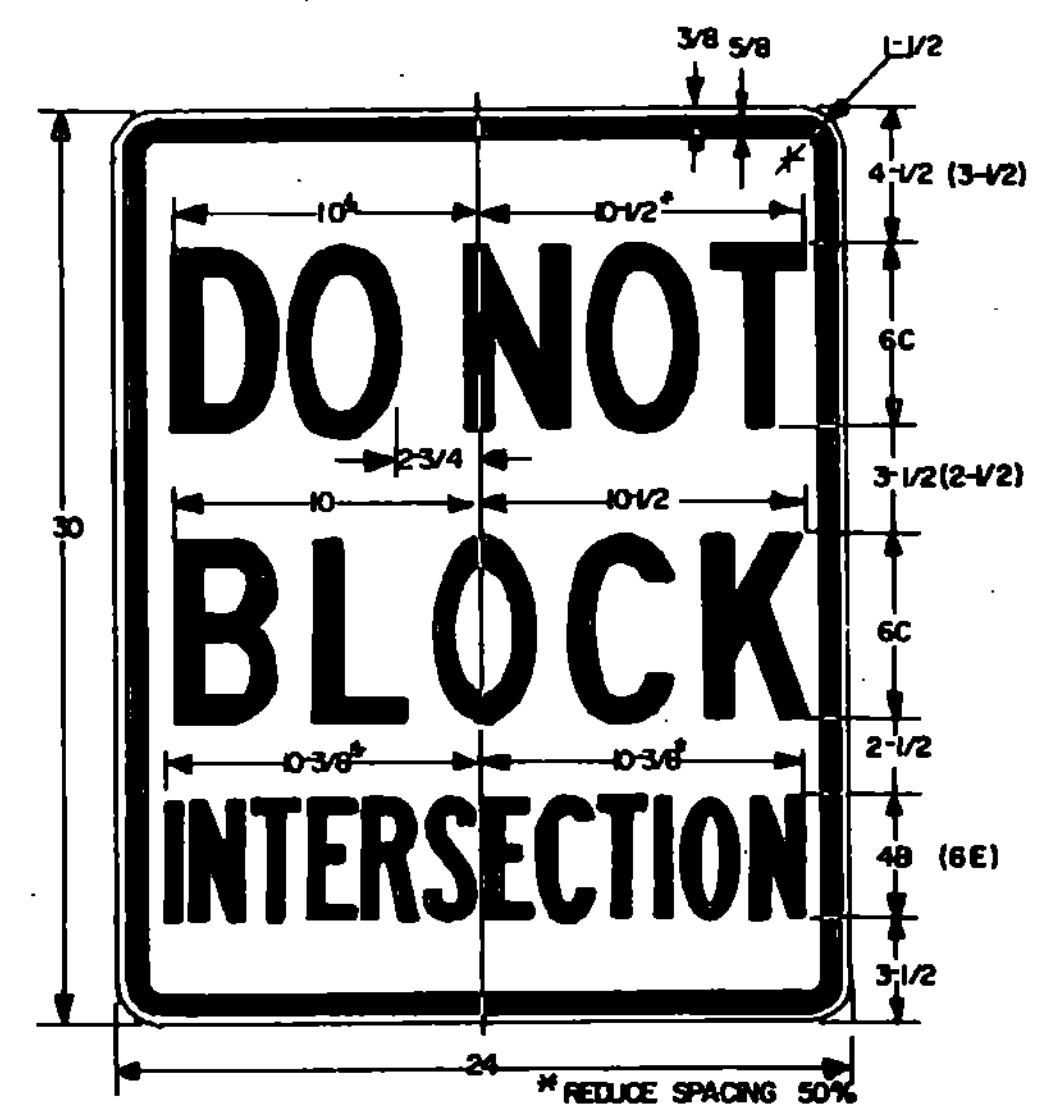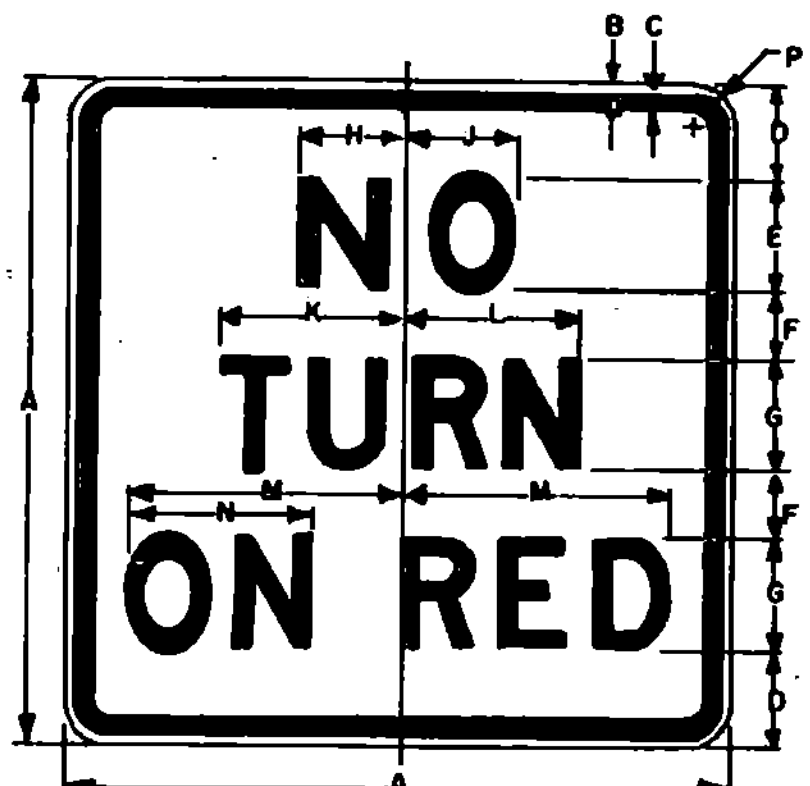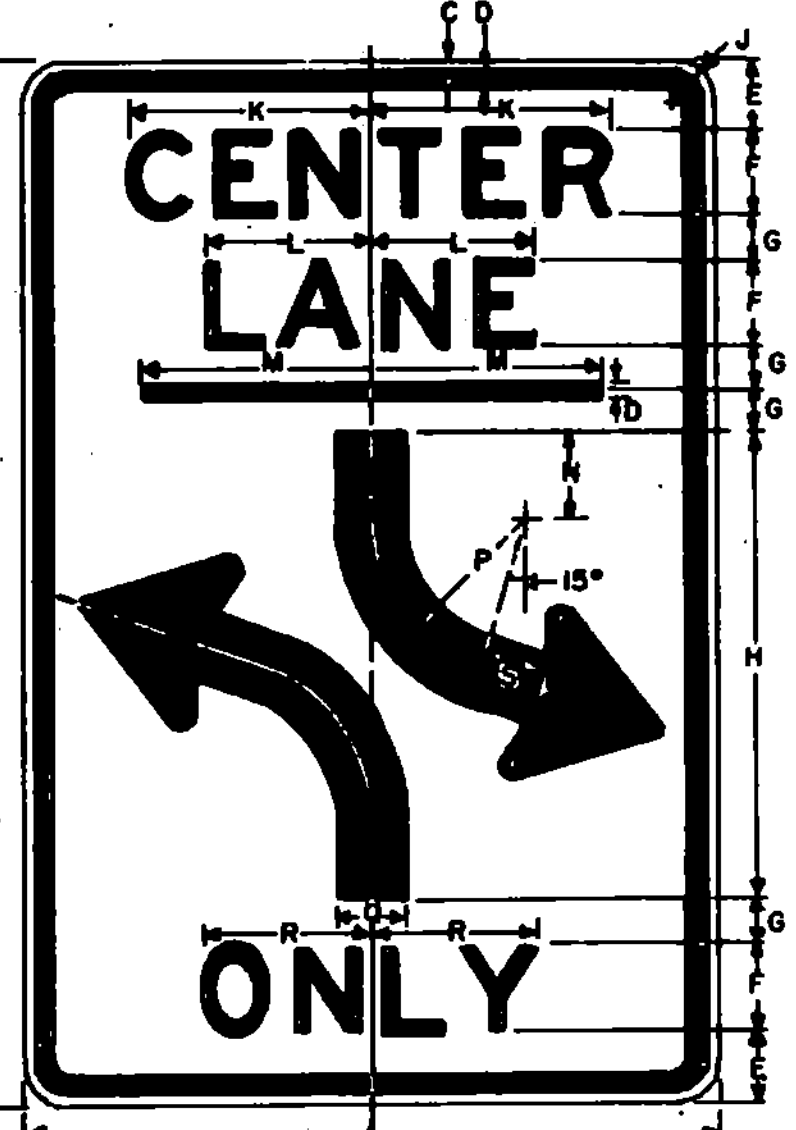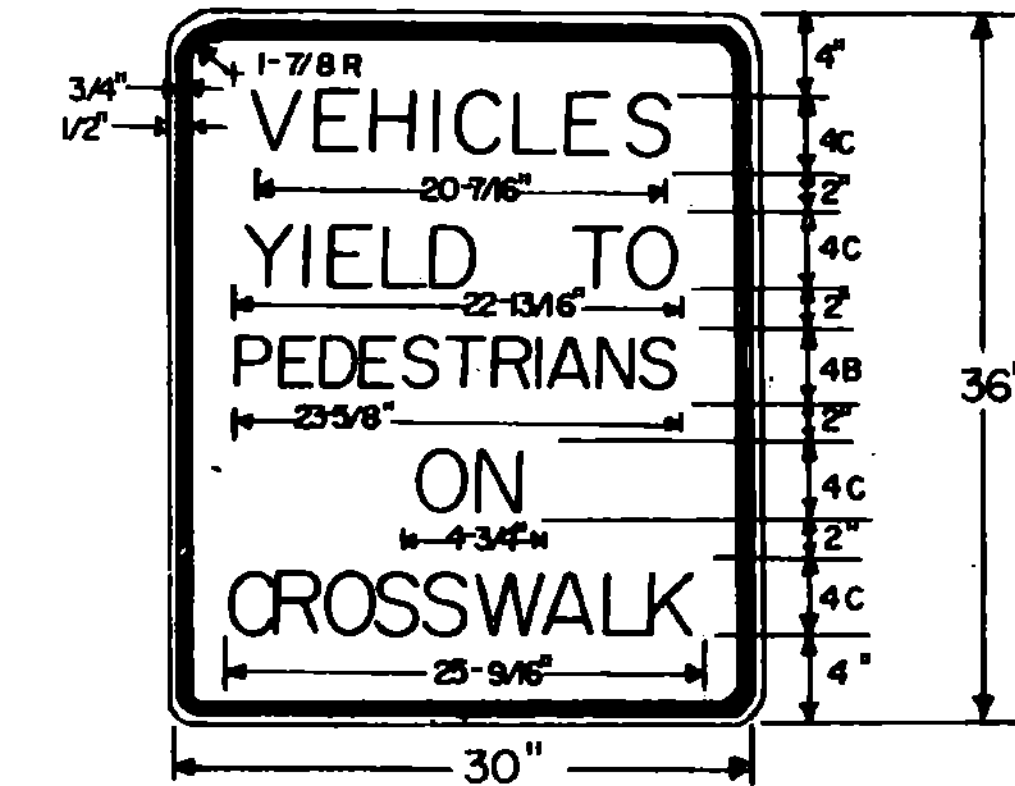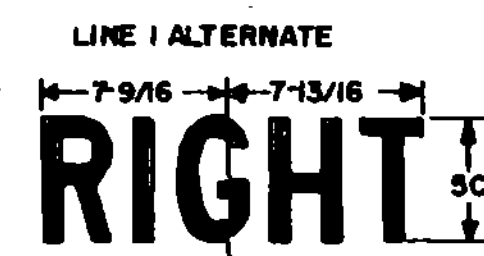

SIGN	DIMENSIONS (INCHES)																		
	A	B	C	D	E	F	G	H	J	K	L	M	N	P	Q	R	S	T	U
MIN.	18	24	3/8	5/8	2-3/4	3E	1-3/4	3D	2-5/8	3-1/8	5	4-7/8	2-5/8	3-7/8	3-11/8	1-1/2			
STD.	24	36	3/8	5/8	3-1/2	4E	2-1/2	4D	3-7/8	4-5/8	6-3/8	6-1/2	3-1/2	4-5/8	4-7/8	1-1/2			
SPECIAL	30	42	3/4	7/8	4-1/2	5E	3D	5D	4-5/8	5-3/8	6-1/4	8-1/8	11-7/8	7-3/4	7-3/8	2-1/4			


SIGN	DIMENSION (INCHES)																		
	A	B	C	D	E	F	G	H	J	K	L	M	N	P	Q	R	S	T	U
STD. & MIN.	24	36	3/8	5/8	2-1/2	3E	1-1/2	1E	1-1/2	8-7/8	5-3/4	8	2-7/2	6	2	5-5/8	1-1/2		
SPECIAL	36	48	5/8	7/8	3-1/2	5E	1-1/2	2D	2-1/4	14-1/8	9-1/2	12	3	8	3	9-7/8	2		

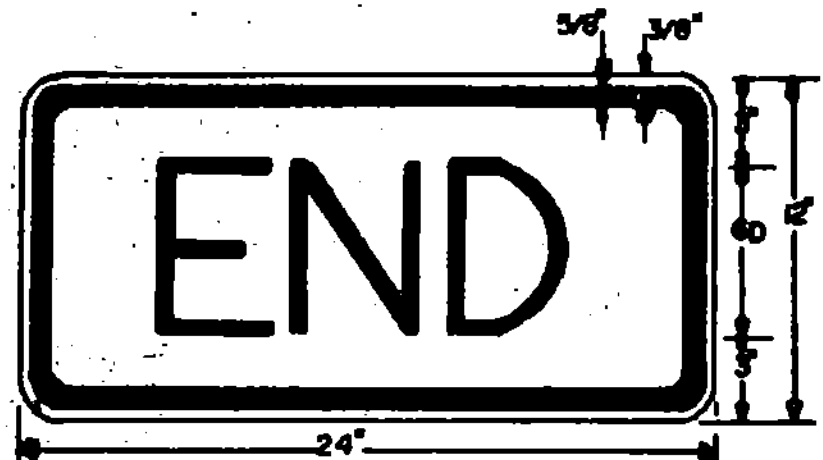

REVISIONS AND CORRECTIONS
JULY 2, 1984 - ADDITIONAL SIGNS ADDED
FEB. 5, 1985 - UPDATED TO 1985 SPECIFICATIONS

APPROVED: JULY 29, 1981
DATE
S. J. Gage, P.E.
DIRECTOR OF ENGINEERING AND CONSTRUCTION
Chief of Design
TRANSPORTATION DESIGN ENGINEER

REGULATORY SIGNS

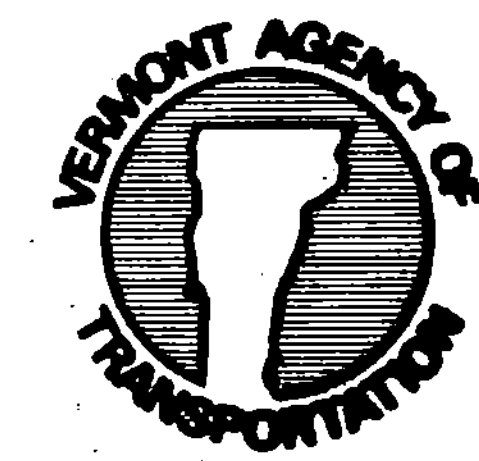

STANDARD
E-15