


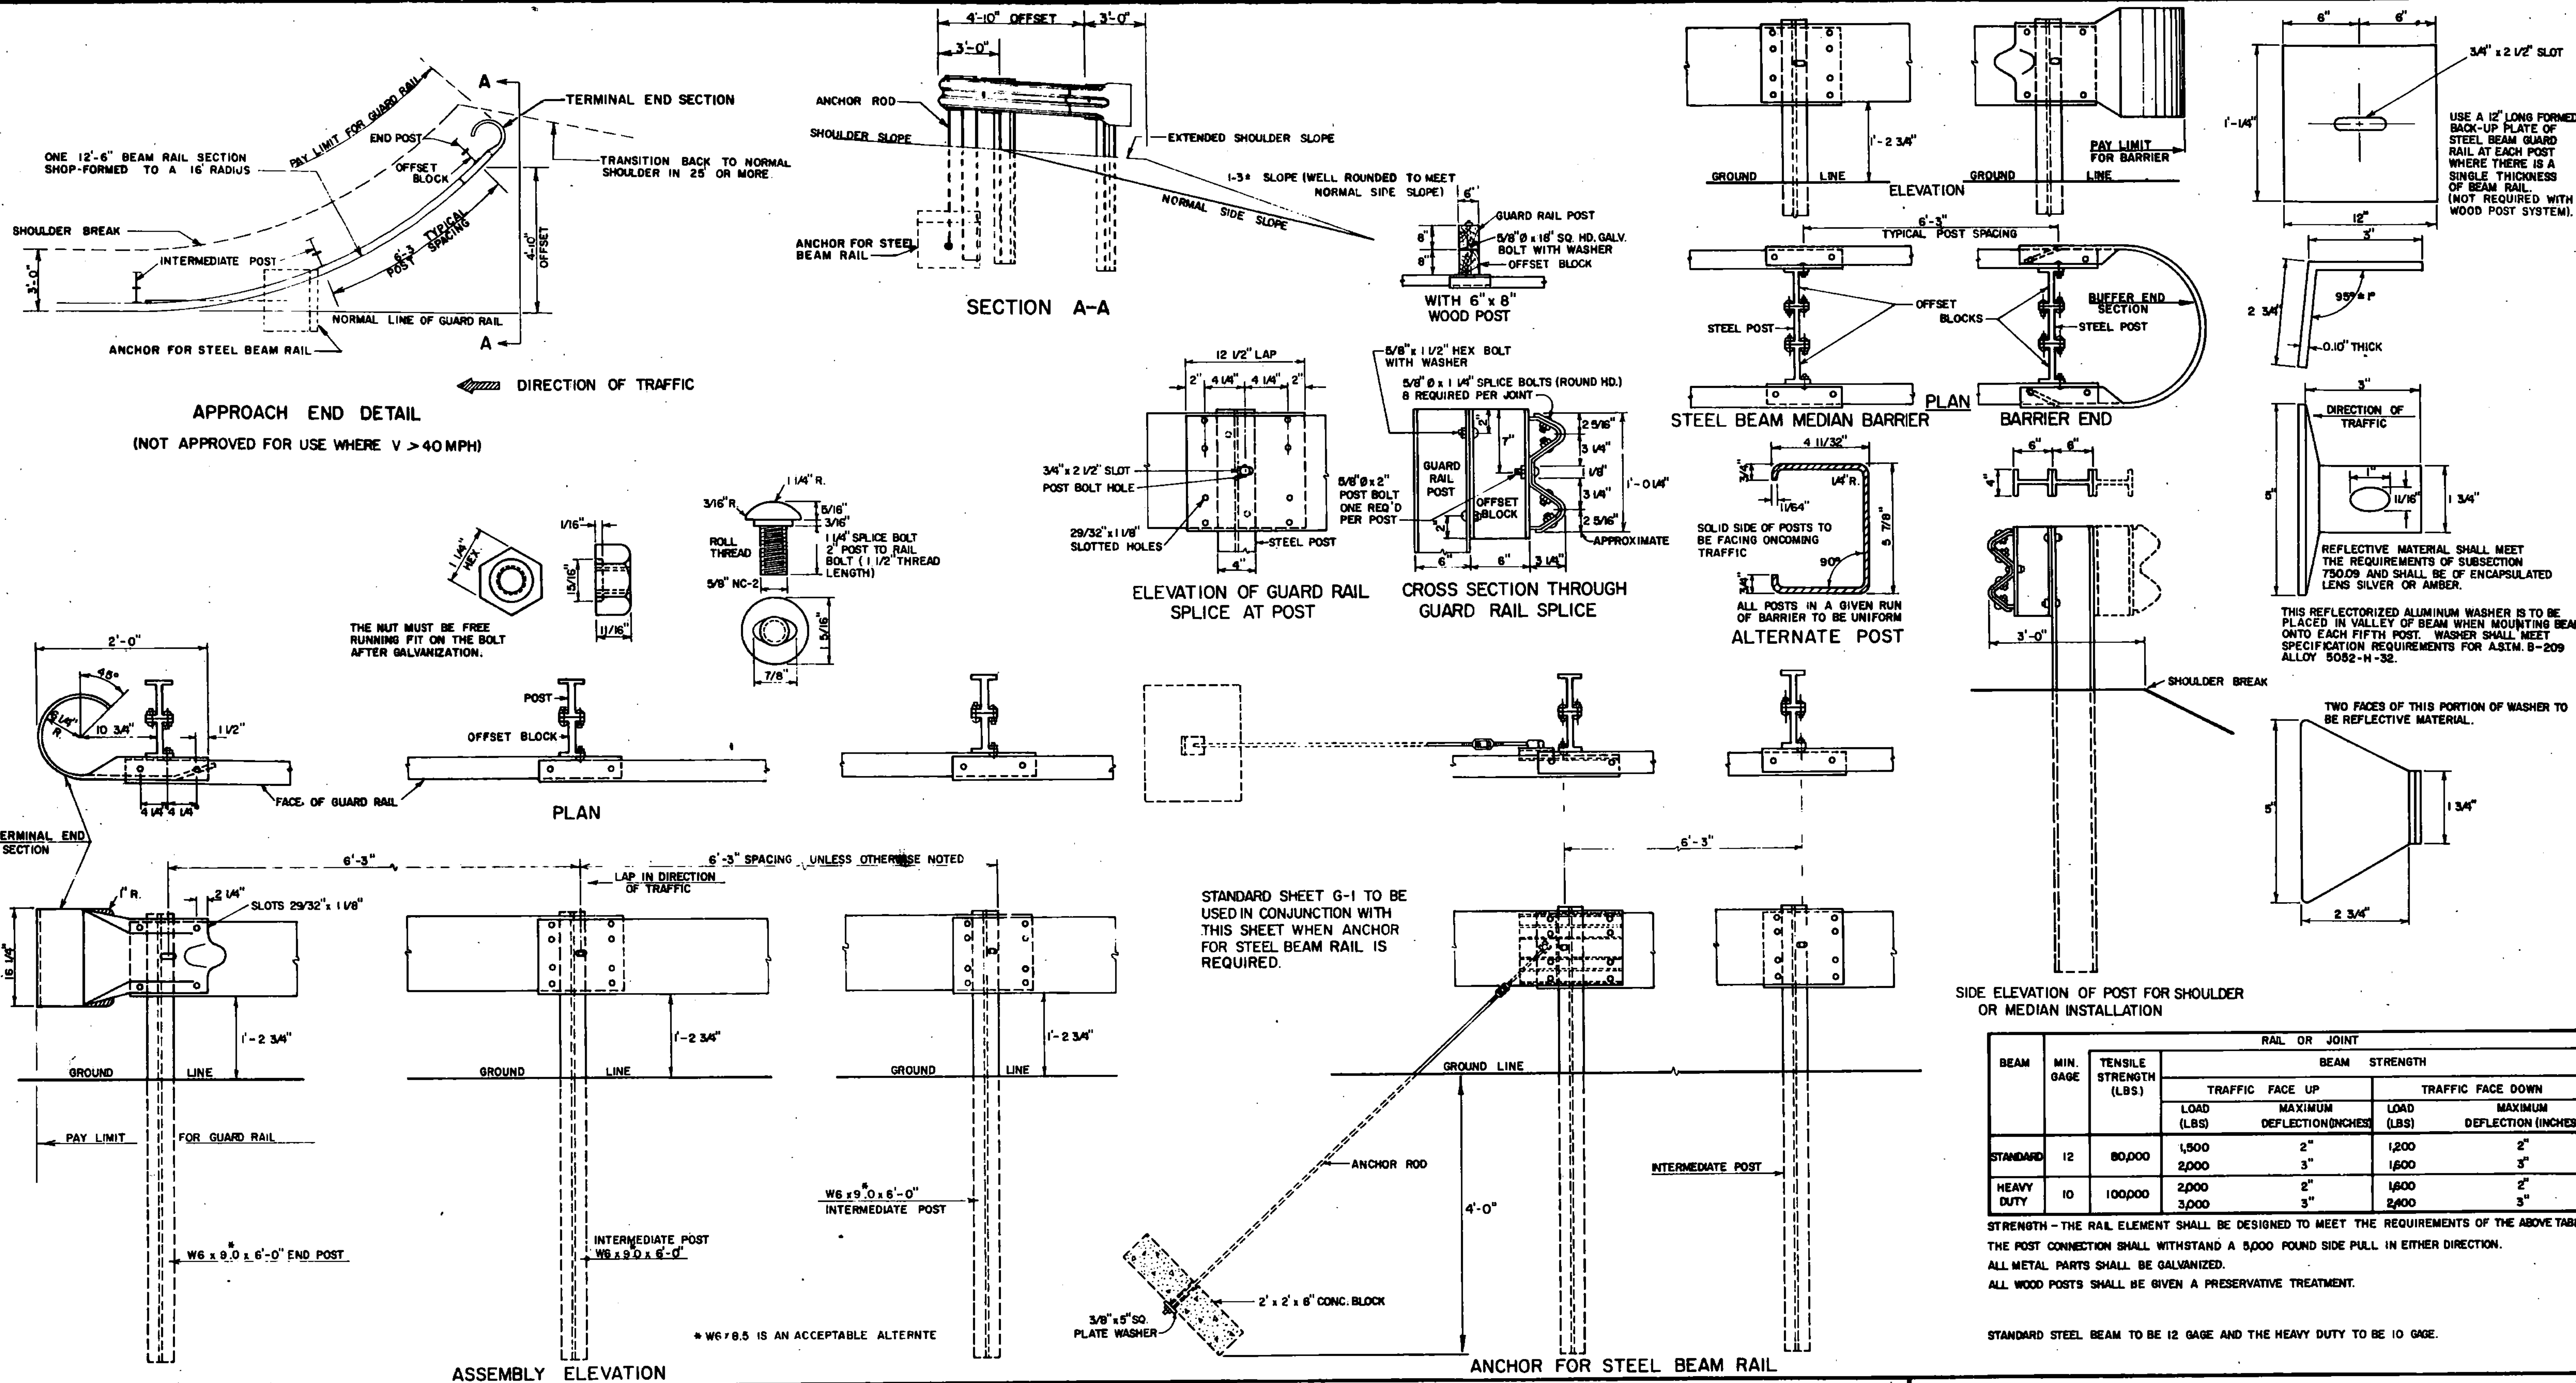

REVISIONS & CORRECTIONS

SEPT. 10, 1976 - MINIMUM LENGTH & ADVANCE OF NEED NOTES REMOVED.

MAR. 2, 1977 - ROUND WOOD POSTS REMOVED.

SEPT. 12, 1977 - REFERENCE TO ROUND WOOD POSTS REMOVED.

MAY 29, 1979 - NOTE ON REFLECTIVE MATERIAL CHANGED.

APRIL 26, 1980 - APPROACH END DETAILS REDRAWN.

DEC. 16, 1980 - INCREASED SHOULDER WIDENING FOR GUARD RAIL.

JUNE 5, 1984 - POST SIZE AND BACK UP PLATE NOTE CHANGED.

DEC. 21, 1984 - REMOVED POST WASHER.

OCT. 31, 1985 - REVISED TO CONFORM WITH 1986 SPECIFICATIONS.

APPROVED: *E. H. Stickney*
CHIEF ENGINEER

R. O. Munn
ASST. CHIEF ENGINEER

Loren E. Jones
HIGHWAY ENGINEER

STEEL BEAM GUARD RAIL

HEAVY DUTY STEEL BEAM GUARD RAIL

STEEL BEAM MEDIAN BARRIER

ANCHOR FOR STEEL BEAM RAIL

VERMONT AGENCY OF
TRANSPORTATION

STANDARD

G-1d

0-8