

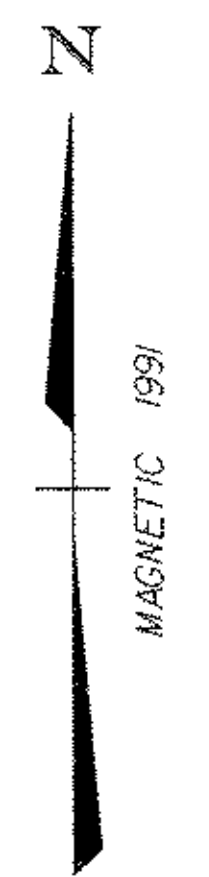


CONSTRUCTION APPROACH SIGNING  
(NOT TO SCALE)

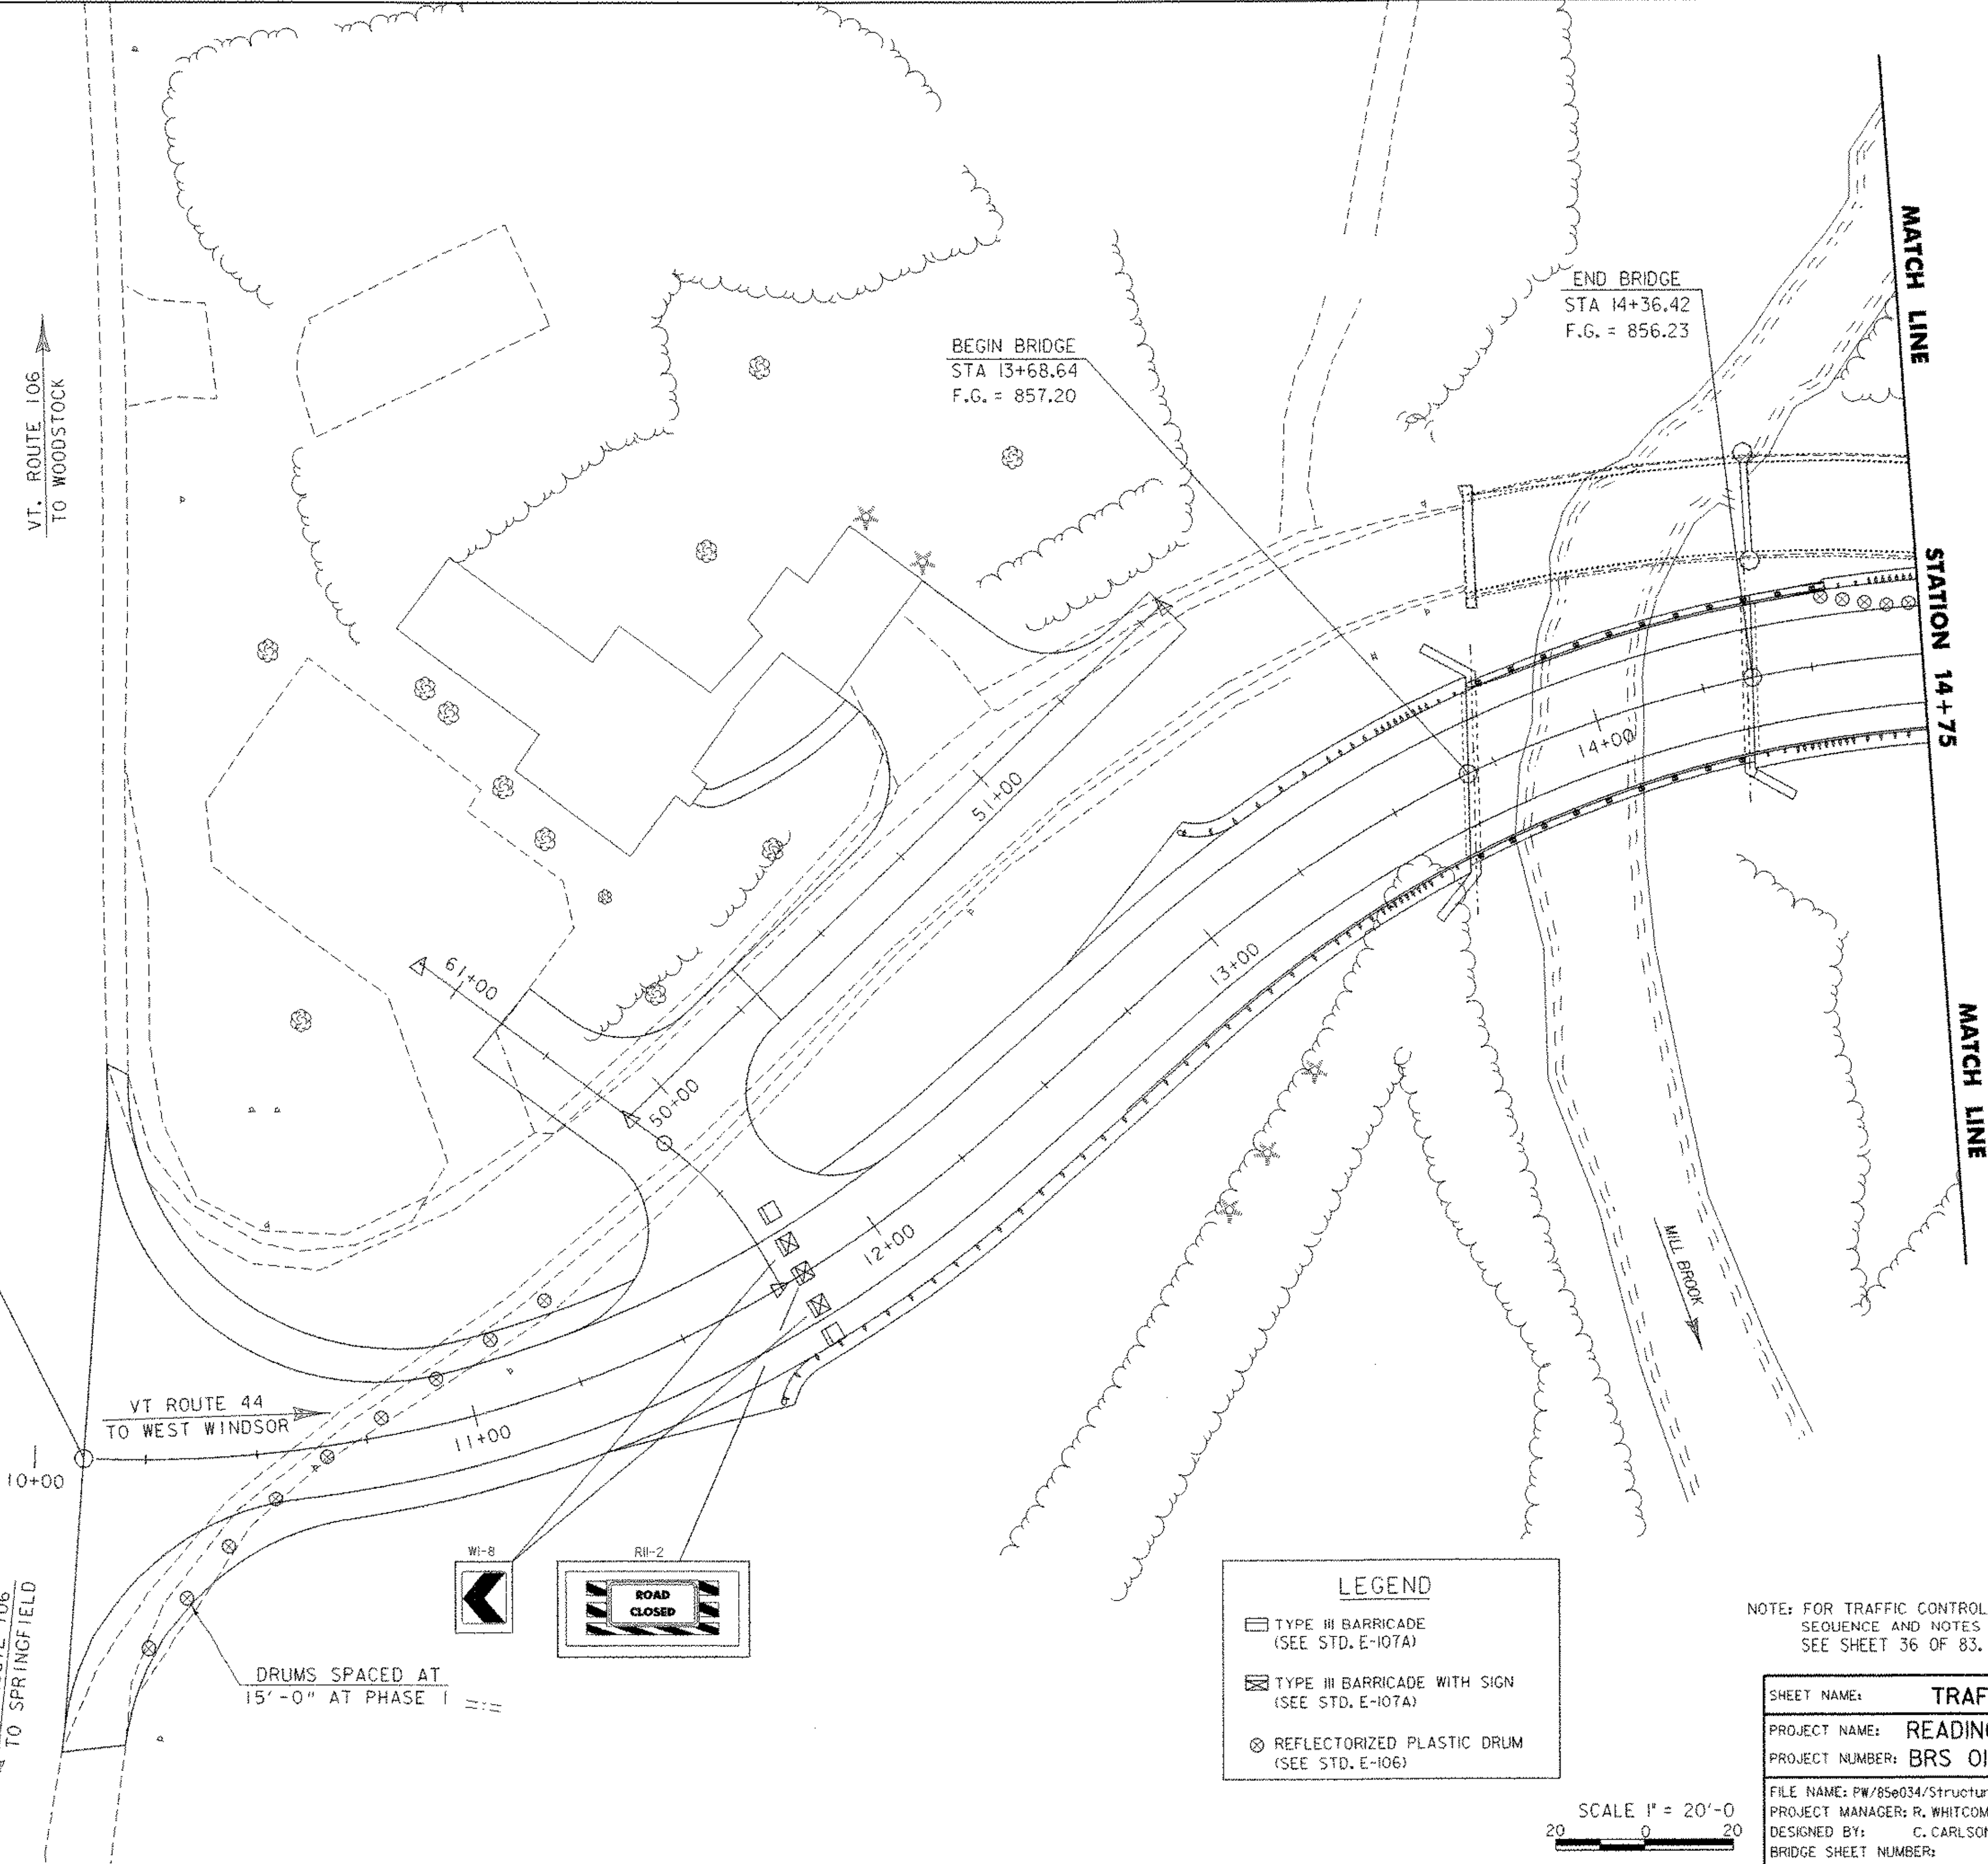

LEGEND	
	TYPE III BARRICADE (SEE STD. E-107A)
	TYPE III BARRICADE WITH SIGN (SEE STD. E-107A)
	REFLECTORIZED PLASTIC DRUM (SEE STD. E-106)

NOTE: FOR TRAFFIC CONTROL  
SEQUENCE AND NOTES  
SEE SHEET 36 OF 83.

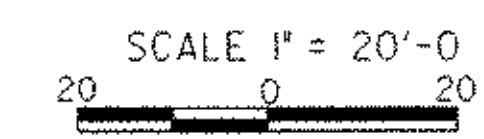

TRAFFIC CONTROL SHEET #1	
SHEET NAME:	TRAFFIC CONTROL SHEET #1
PROJECT NAME:	READING
PROJECT NUMBER:	BRS 0148(6)S
FILE NAME:	PW/85e034/Structures/se034trf.dgn
PROJECT MANAGER:	R. WHITCOMB
DESIGNED BY:	C. CARLSON
BRIDGE SHEET NUMBER:	
HIGHWAY NO.:	VT 44
BRIDGE NO.:	1
OVER:	THE MILL BROOK
PLOT DATE:	17-FEB-2006
DRAWN BY:	M. HALE
IPARM NAME:	se034trf.l
	SHEET 35 OF 83