


NOTES:


THE TRAFFIC CONTROL SHOWN IS OF A CONCEPTUAL NATURE ONLY. THE CONTRACTOR SHALL SUPPLY A DETAILED TRAFFIC CONTROL PLAN, UTILIZING THE TEMPORARY BRIDGE ALIGNMENT SHOWN. SEE THE TRAFFIC CONTROL NOTES AND THE SPECIFICATIONS FOR ITEMS 528.11 TWO-WAY TEMPORARY BRIDGE AND 900.645 "SPECIAL PROVISION (TRAFFIC CONTROL, ALL-INCLUSIVE) FOR MORE DETAILS.

ACCESS TO ALL EXISTING DRIVE AND SIDE ROADS SHALL BE MAINTAINED AT ALL TIMES DURING ALL PHASES OF CONSTRUCTION.

THE APPROACHES TO THE TEMPORARY BRIDGE SHALL BE PAVED.

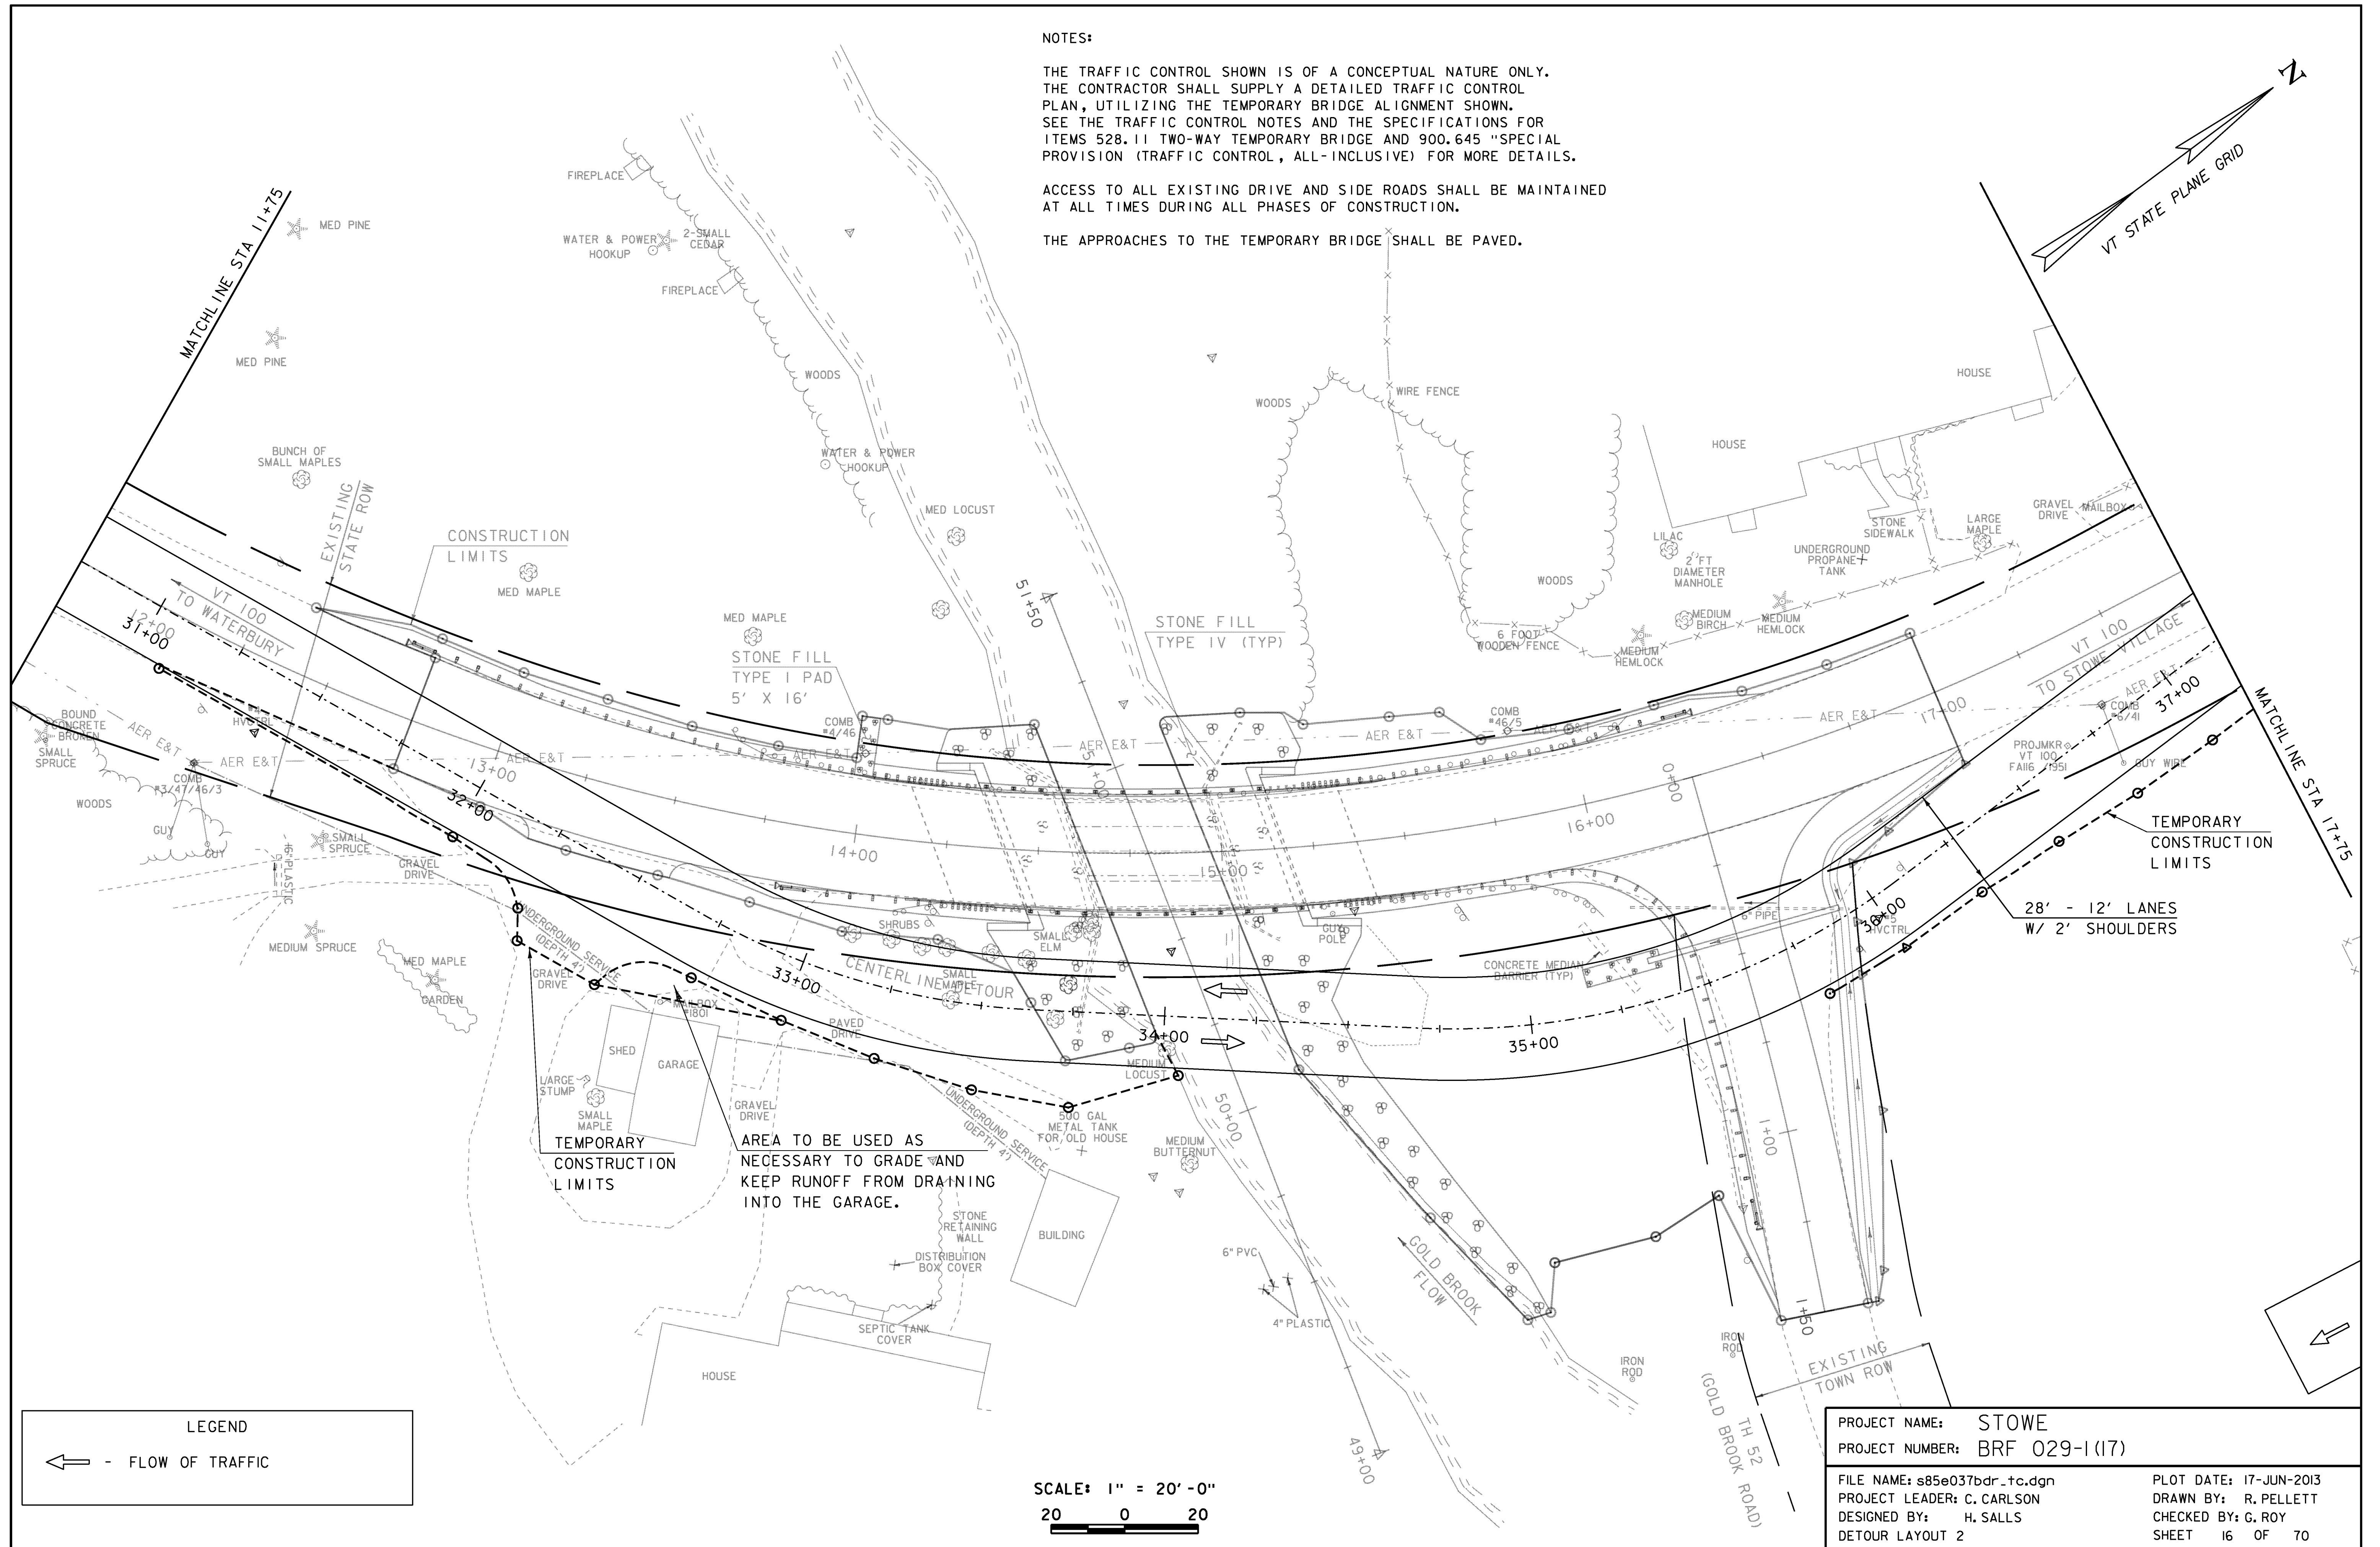

SCALE: 1" = 20'-0"
 20 0 20

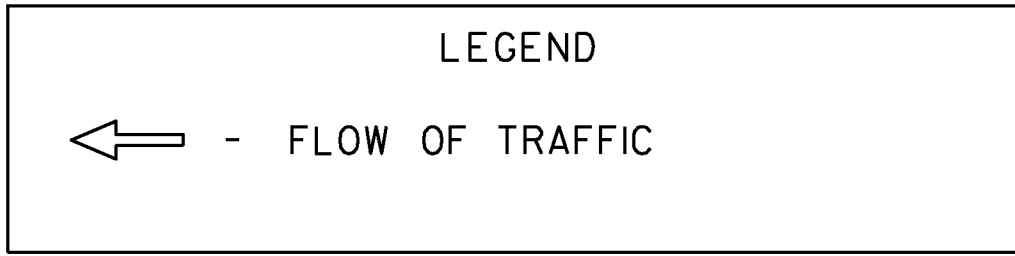

PROJECT NAME:	STOWE	PLOT DATE:	17-JUN-2013
PROJECT NUMBER:	BRF 029-1(17)	PROJECT LEADER:	C. CARLSON
FILE NAME:	s85e037bdr_tc.dgn	DESIGNED BY:	H. SALLS
		DETOUR LAYOUT 2	
		CHECKED BY:	G. ROY
			SHEET 16 OF 70