


LEGEND	
— AG —	AGRICULTURAL LAND
— ARCH —	ARCHEOLOGICAL AREA
- - - HISTORIC - - -	HISTORIC AREA
- - - RIPARIAN BUFFER - - -	RIPARIAN BUFFER
- - - AER E&T - - -	EXISTING OVERHEAD UTILITY LINES
- - - SOIL BOUNDARY - - -	SOIL BOUNDARY

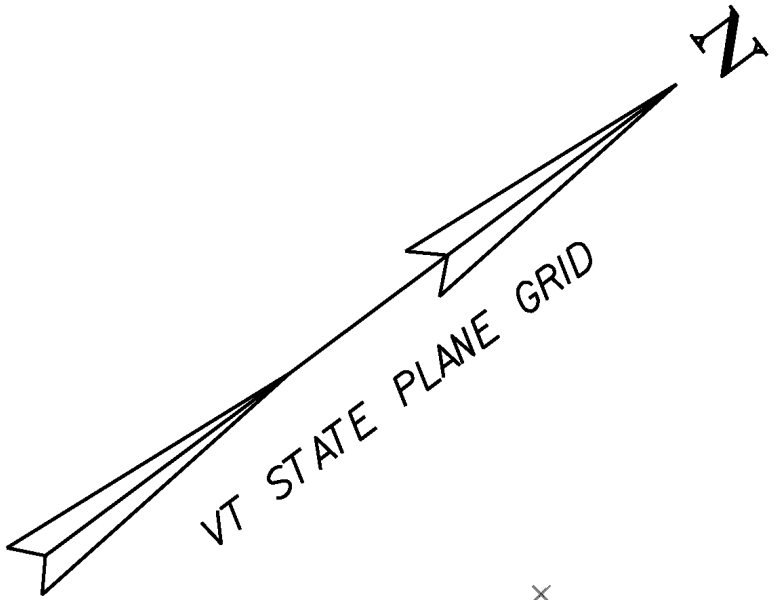

**GOLD BROOK  
CAMPGROUND**

CROGHAN LOAMY FINE SAND  
2-8% SLOPES  
HYDRO SOIL GROUP B  
K-FACTOR 0.17

**HACKETT,  
EDSON B. LIFE ESTATE;  
HACKETT, WILLIAM B.;  
HACKETT, PARKER M.;  
PETERSON, ANNA H.**

COLTON-DUXBURY COMPLEX  
2-8% SLOPES  
HYDRO SOIL GROUP A  
K-FACTOR 0.17/0.32

**BOUCHARD,  
STEWART P. JR.  
& PRISCILLA Y.**

**STATE OF VERMONT  
FORMERLY  
LONGE, CARLTON**

**PEARSON,  
KURT A. &  
JENNIFER D.**

**TOWN OF  
STOWE**

**TOWN OF  
STOWE**

SCALE: 1" = 20' - 0"  
20 0 20

PROJECT NAME: STOWE  
PROJECT NUMBER: BRF 029-1(17)

FILE NAME: s85e037bdr\_ero.dgn  
PROJECT LEADER: C. CARLSON  
DESIGNED BY: H. SALLS  
EPSC EXISTING CONDITIONS 2

PLOT DATE: 17-JUN-2013  
DRAWN BY: R. PELLETT  
CHECKED BY: G. ROY  
SHEET 55 OF 70