



--- SOIL BOUNDARY

**HACKETT,
EDSON B. LIFE ESTATE;
HACKETT, WILLIAM B.;
HACKETT, PARKER M.;
PETERSON, ANNA H.**

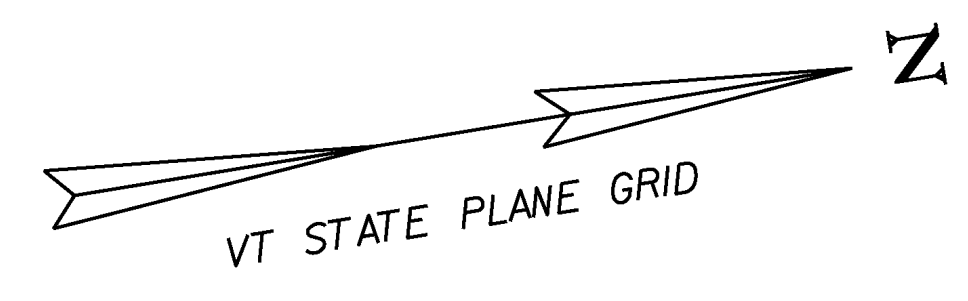

**NF
PIKE, LESLIE C.
& CLAIRE J.
REVOCABLE TRUST**

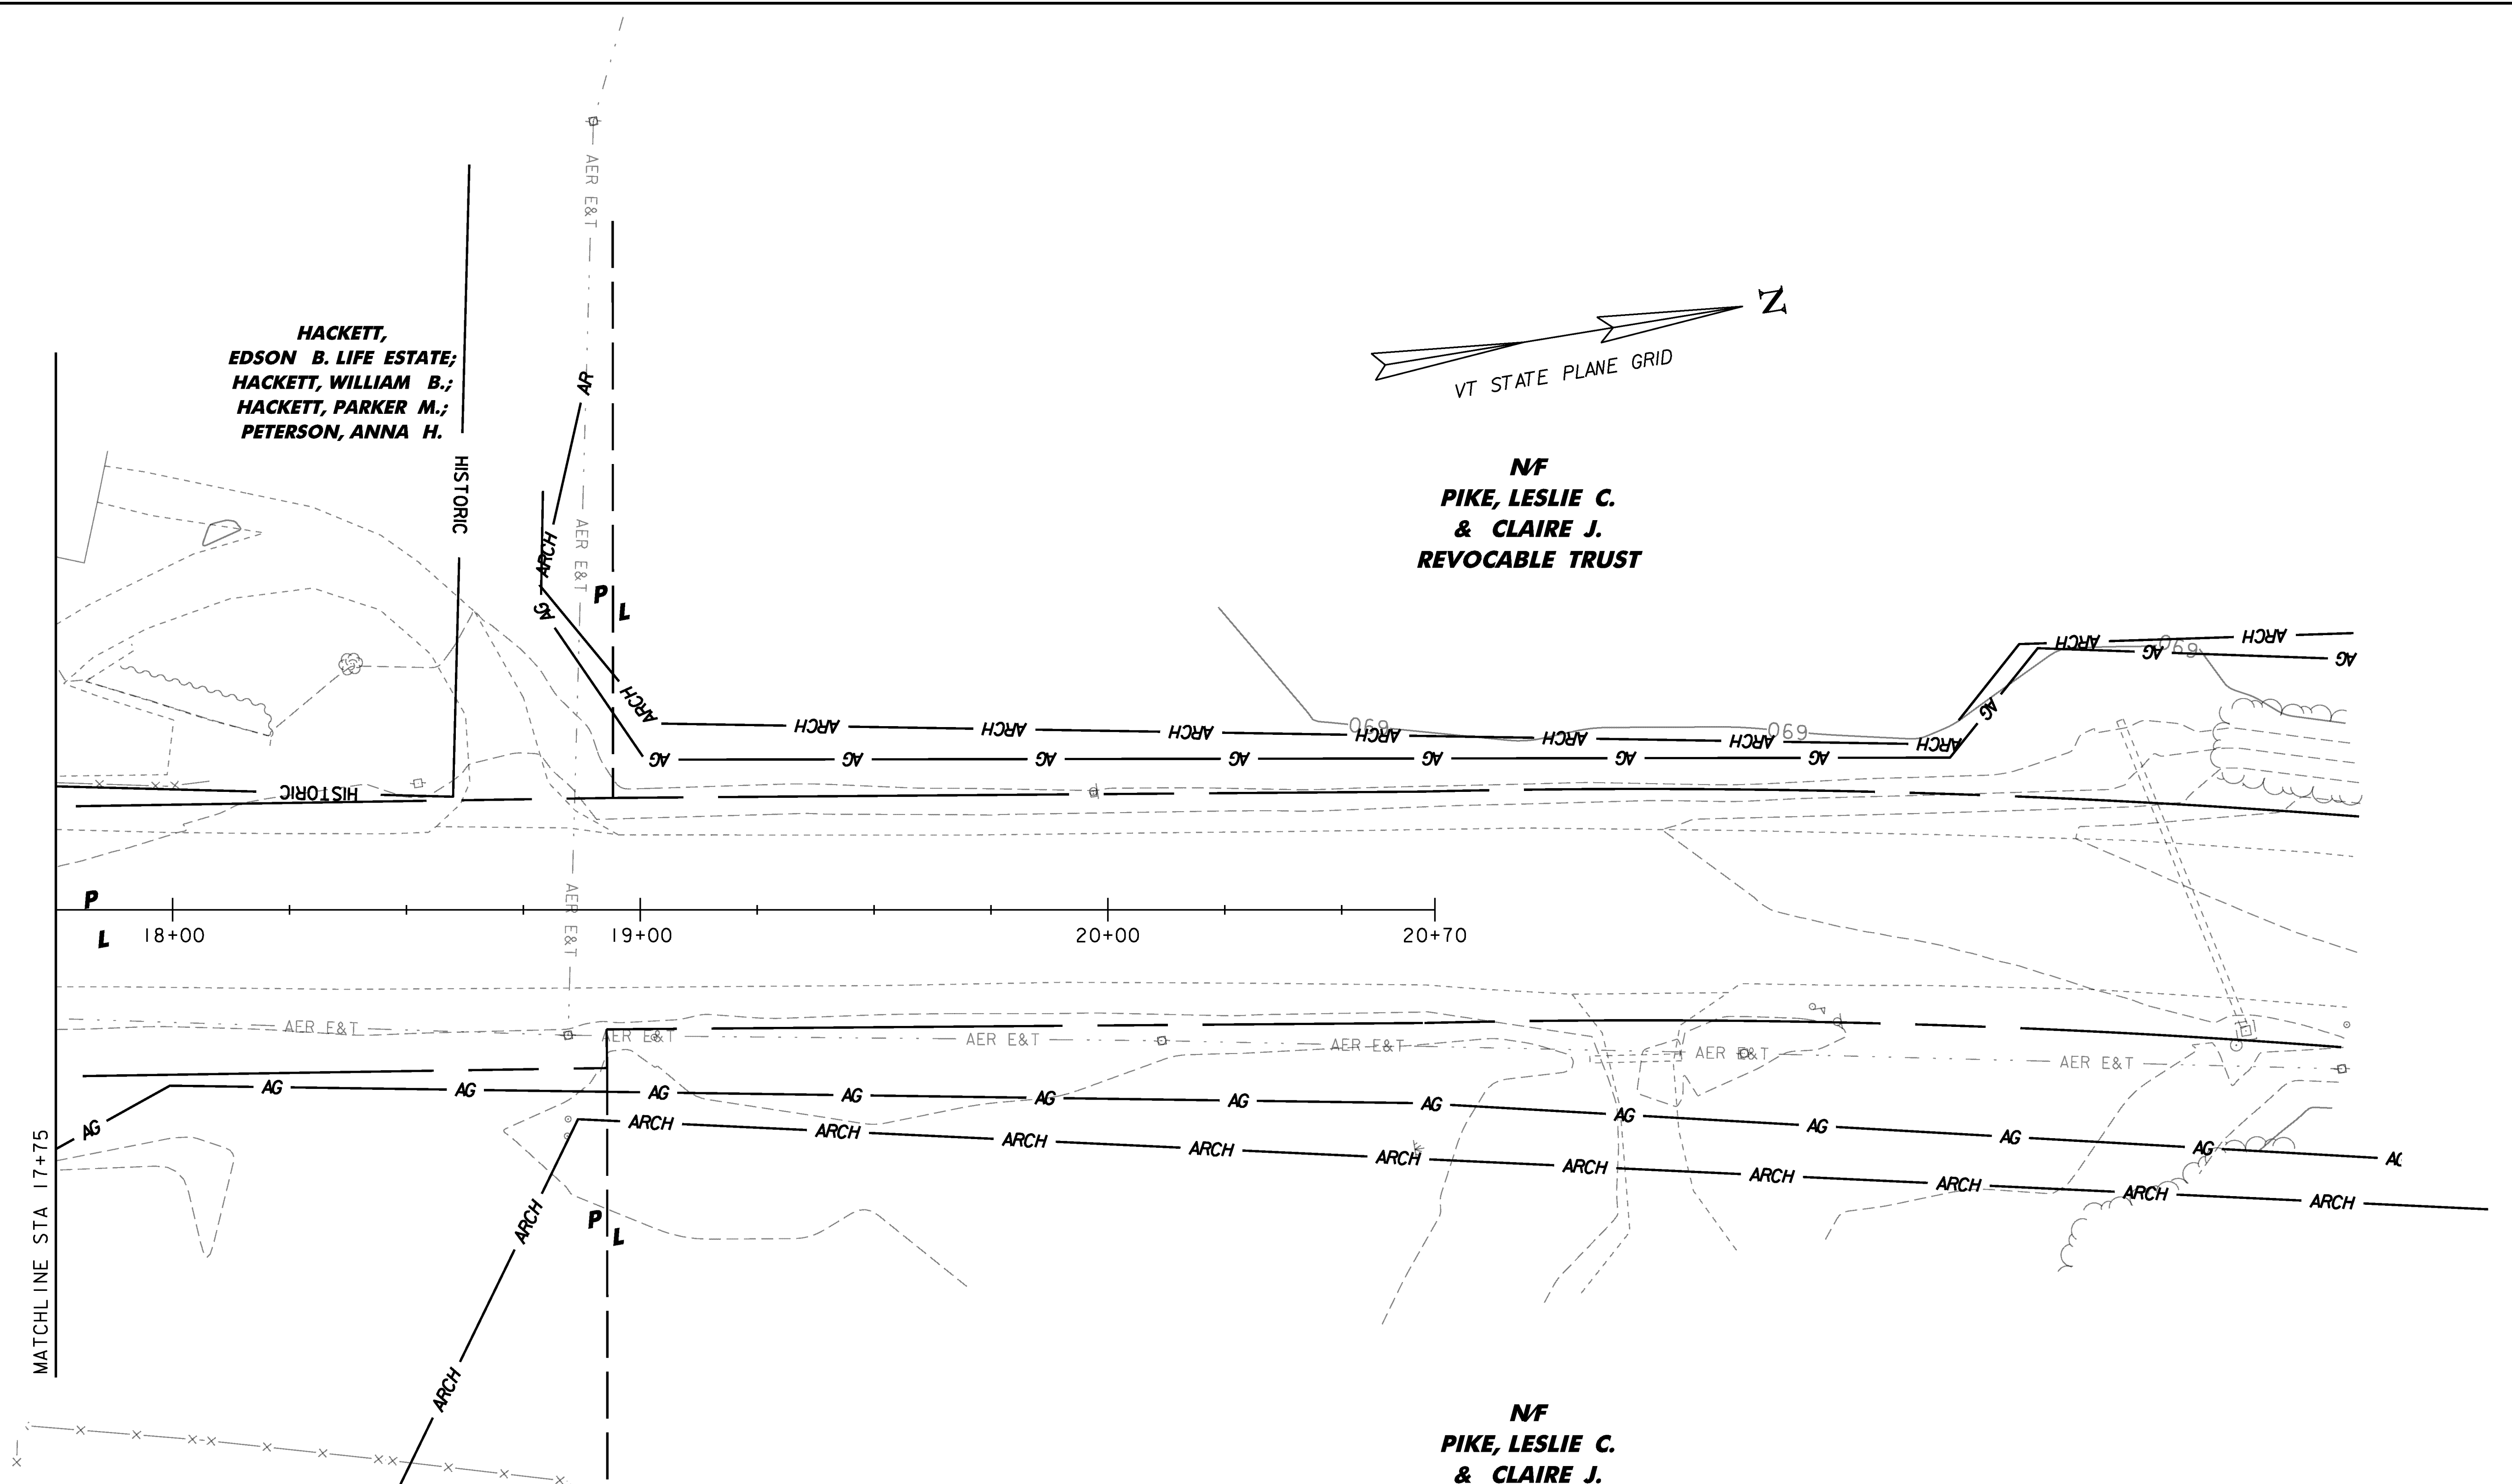

**NF
PIKE, LESLIE C.
& CLAIRE J.
REVOCABLE TRUST**

LEGEND	
— AG —	AGRICULTURAL LAND
— ARCH —	ARCHEOLOGICAL AREA
— HISTORIC —	HISTORIC AREA
— ······ —	RIPARIAN BUFFER
— AER E&T —	EXISTING OVERHEAD UTILITY LINES

SCALE: 1" = 20' - 0"
20 0 20

PROJECT NAME: STOWE	
PROJECT NUMBER: BRF 029-1(17)	
FILE NAME: s85e037bdr_ero.dgn	PLOT DATE: 17-JUN-2013
PROJECT LEADER: C. CARLSON	DRAWN BY: R. PELLETT
DESIGNED BY: H. SALLS	CHECKED BY: G. ROY
EPSC EXISTING CONDITIONS 3	SHEET 56 OF 70